
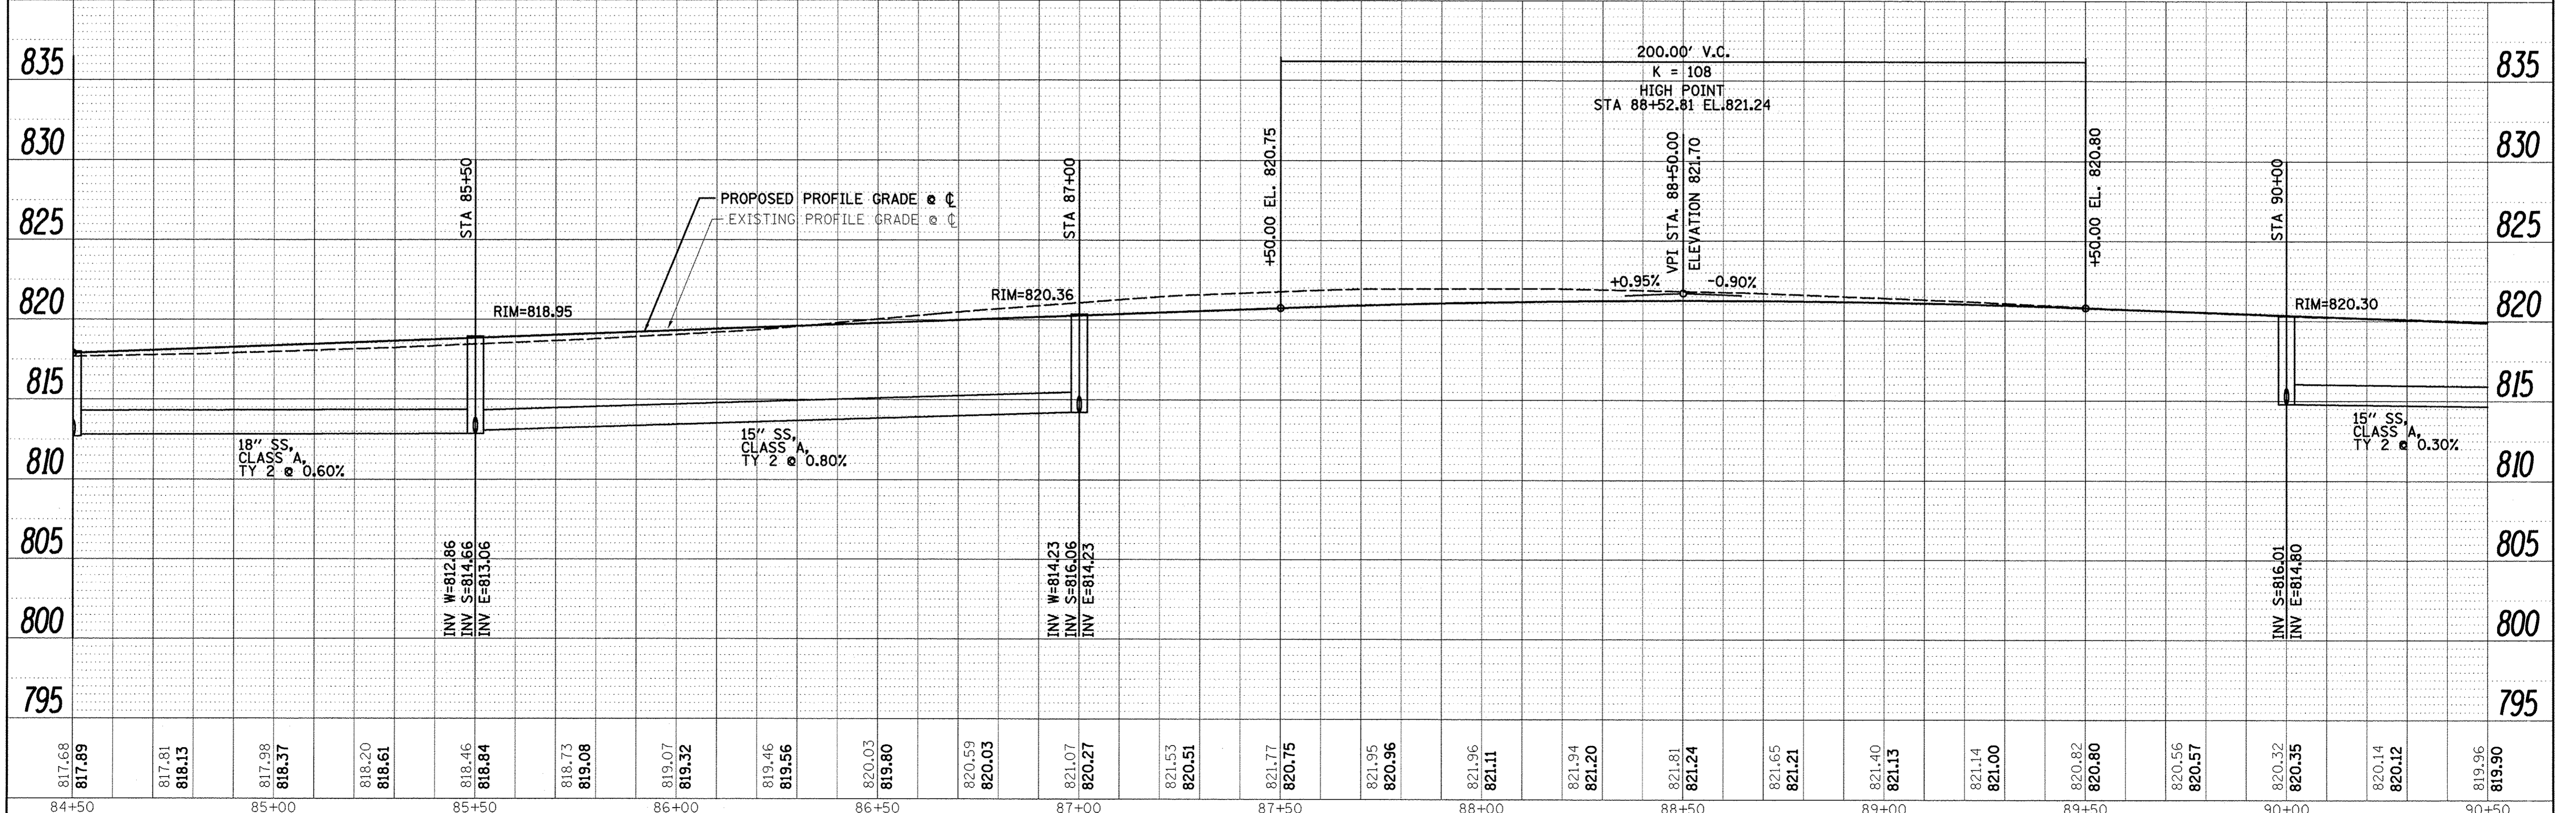


PLAN	SURVEYED	DATE
NOTE BOOK	PLOTTED	BY
NO.	GRADES CHECKED	
	STRUCTURE NOTATIONS CHECKED	
	NO.	CADD FILE NAME

PROFILE	SURVEYED	DATE
NOTE BOOK	PLOTTED	BY
NO.	GRADES CHECKED	
	STRUCTURE NOTATIONS CHECKED	
	NO.	CADD FILE NAME

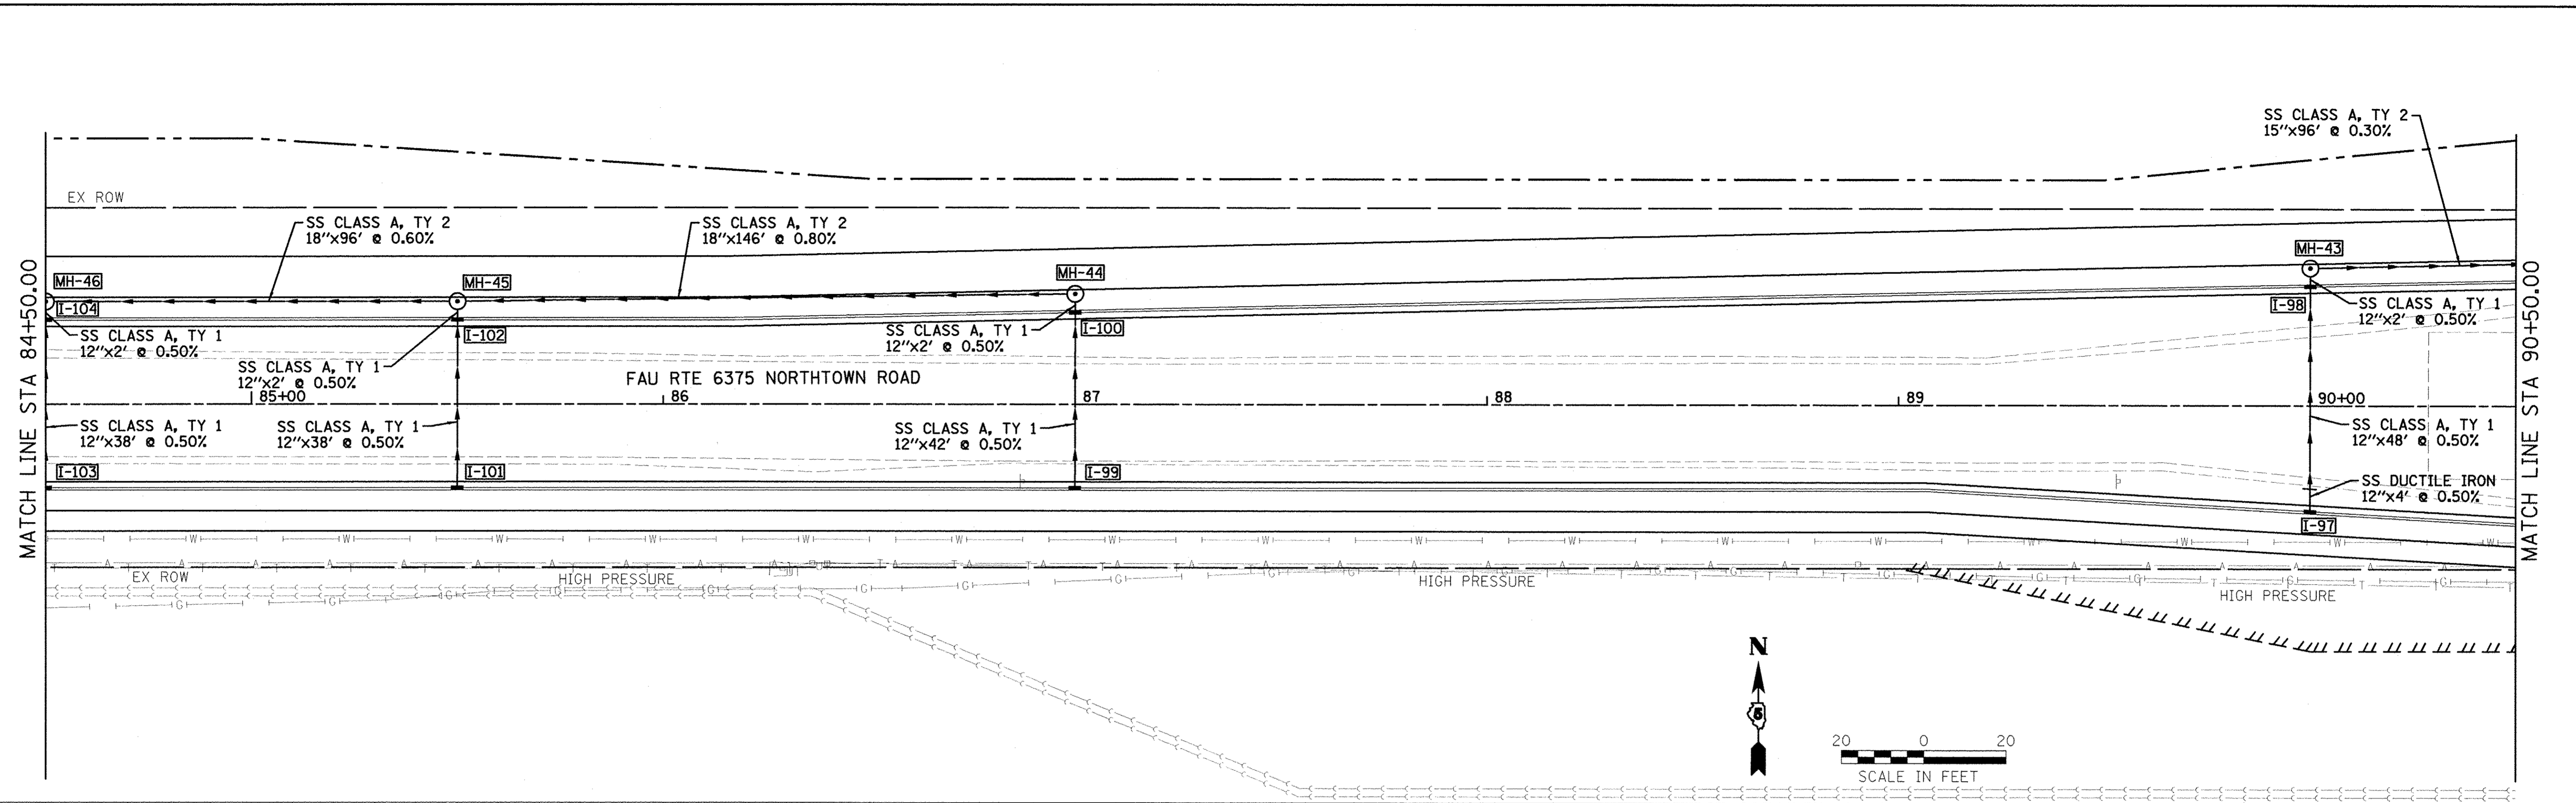

817.68 817.89	817.81 818.13	817.98 818.37	818.20 818.61	818.46 818.84	819.07 819.32	819.46 819.56	820.03 819.80	820.59 820.03	821.07 820.27	821.53 820.51	821.77 820.75	821.95 820.96	821.96 821.11	821.94 821.20	821.81 821.24	821.65 821.21	821.40 821.13	821.14 821.00	820.82 820.80	820.56 820.57	820.32 820.35	820.14 820.12	819.96 819.90
84+50	85+00	85+50	86+00	86+50	87+00	87+50	88+00	88+50	89+00	89+50	90+00	90+50											

Farnsworth
GROUP, INC.
2709 McGraw Drive
Bloomington, Illinois 61704
309/663-8435, 309/663-1571 fax

DESIGNED - PJM
DRAWN - JJO/LAT
CHECKED - PJM
DATE - 01/18/13

REVISED -
REVISED -
REVISED -
REVISED -

TOWN OF NORMAL
NORTHTOWN ROAD FROM
1200' WEST OF LINDEN STREET TO TOWANDA AVENUE

DRAINAGE PLAN AND PROFILE

SCALE: SHEET OF SHEETS STA. 84+50.00 TO STA. 90+50.00

F.A.U. RTE.	SECTION	COUNTY	TOTAL SHEETS	SHEET NO.
6375	00-00206-00-RP	McLEAN	129	70
CONTRACT NO. 91479			ILLINOIS FED. AID PROJECT	