
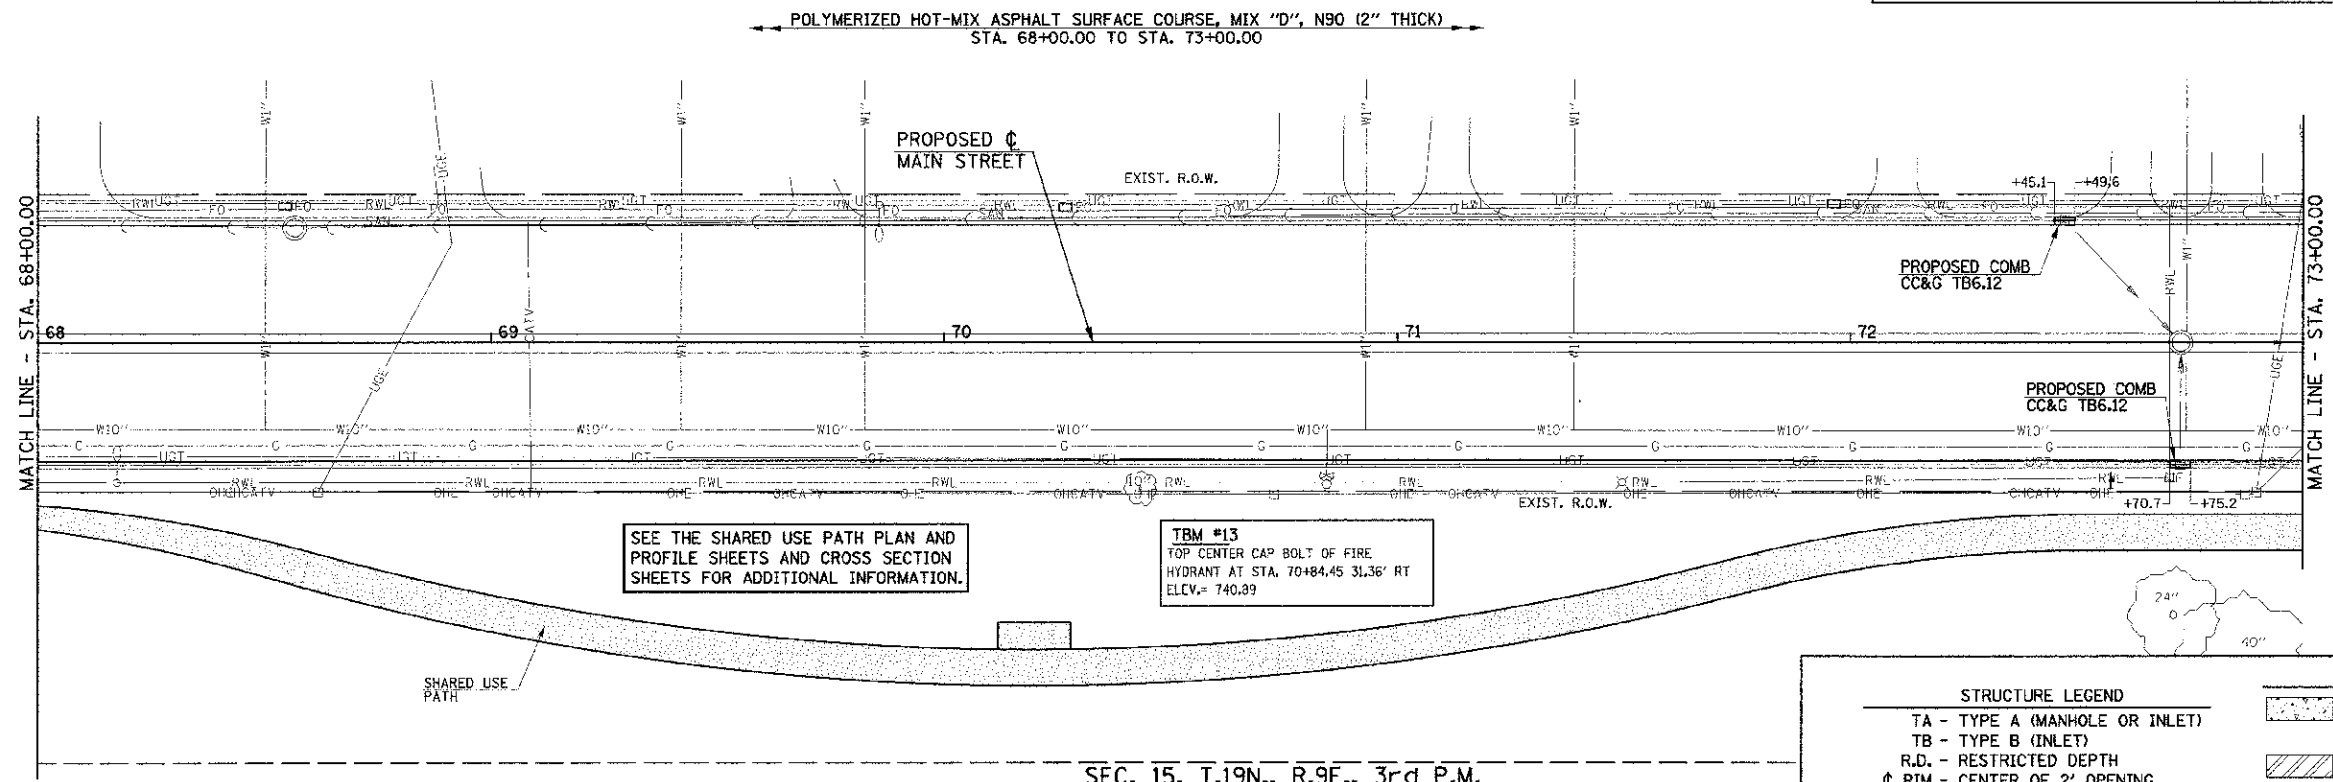


SEC. 10, T.19N., R.9E., 3rd P.M.  
CHAMPAIGN COUNTY, ILLINOIS

NOTE:  
ALL SIDEWALK P.I. AND DRIVEWAY ELEVATION INFORMATION IS GIVEN AT THE BACK OF WALK OR FACE OF CURB (S/W = SIDEWALK, T/C = TOP OF CURB). SEE INTERSECTION DETAILS FOR ADDITIONAL INFORMATION AT INTERSECTION QUADRANTS.

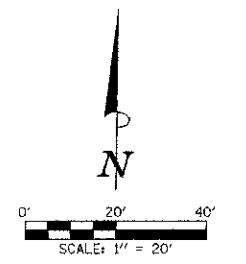

SEE THE SHARED USE PATH PLAN AND PROFILE SHEETS AND CROSS SECTION SHEETS FOR ADDITIONAL INFORMATION.


TBM #13  
TOP CENTER CAP BOLT OF FIRE HYDRANT AT STA. 70+84.45 31.36' RT ELEV.= 740.89

SEC. 15, T.19N., R.9E., 3rd P.M.  
CHAMPAIGN COUNTY, ILLINOIS

SEC. 10, T.19N., R.9E., 3rd P.M.  
CHAMPAIGN COUNTY, ILLINOIS

STRUCTURE LEGEND		LEGEND	
TA - TYPE A (MANHOLE OR INLET)			PORTLAND CEMENT CONCRETE BASE COURSE 10"
TB - TYPE B (INLET)			PORTLAND CEMENT CONCRETE DRIVEWAY PAVEMENT (6" P.E.-8" C.E.)
R.D. - RESTRICTED DEPTH			PORTLAND CEMENT CONCRETE SIDEWALK 6"
Ø RIM - CENTER OF 2' OPENING			DETECTABLE WARNINGS
RIM - TOP OF FRAME ELEVATION			BRICK SIDEWALK
T/F.S.T. - TOP OF FLAT SLAB TOP			TEMPORARY CONSTRUCTION EASEMENT
3 - TYPE 3 FRAME AND GRATE			
INV. - INVERT ELEVATION			

KEY NOTES  
 ① 1' STUB (SEE PROP. TYPICAL SECTION NOTE 7)  
 ② SEE INTERSECTION DETAILS FOR CURB LIMITS AND ELEVATIONS

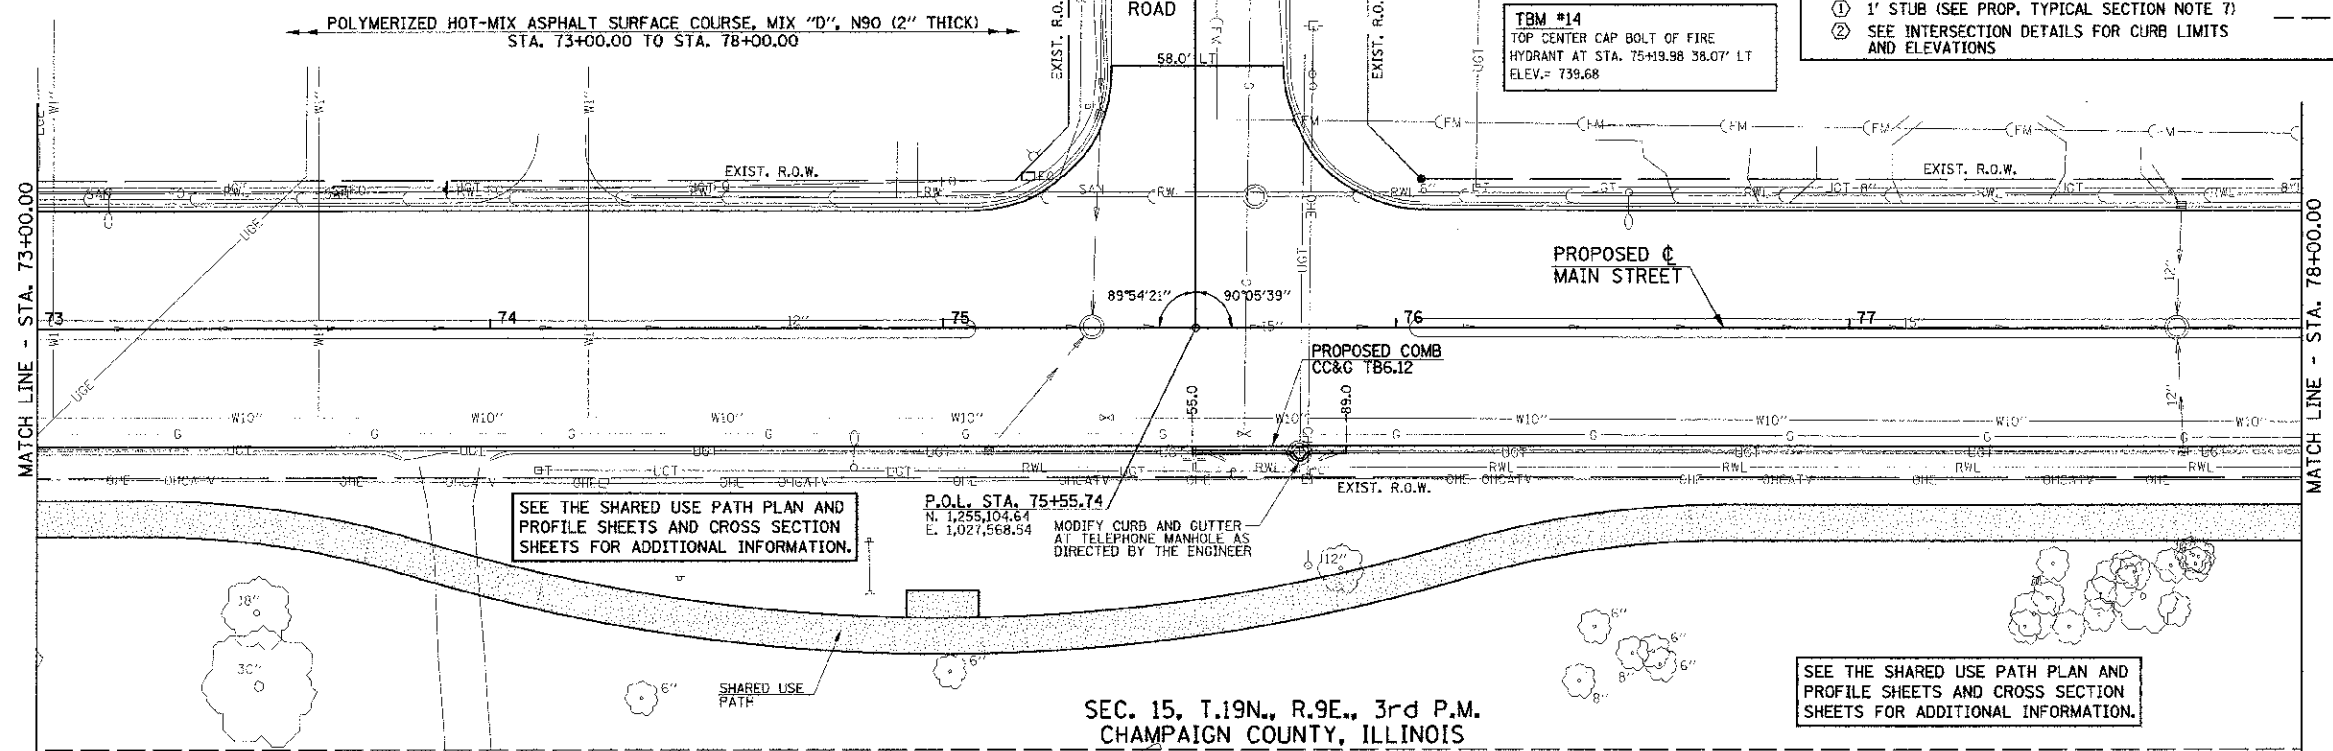

SEE THE SHARED USE PATH PLAN AND PROFILE SHEETS AND CROSS SECTION SHEETS FOR ADDITIONAL INFORMATION.

P.O. STA. 75+55.74  
N. 1,255,104.64  
E. 1,027,568.54  
MODIFY CURB AND GUTTER AT TELEPHONE MANHOLE AS DIRECTED BY THE ENGINEER

SEC. 15, T.19N., R.9E., 3rd P.M.  
CHAMPAIGN COUNTY, ILLINOIS

SEE THE SHARED USE PATH PLAN AND PROFILE SHEETS AND CROSS SECTION SHEETS FOR ADDITIONAL INFORMATION.

FILE NAME = p:\10079062\_Urbana - Main Street\ITCP\Plans\sheet\09-roadway.dgn  
 PLOT DATE = 3/6/2013 11:44:15 PM

DESIGNED - J.A.J.	REVISED -
DRAWN - J.L.B.	REVISED -
CHECKED - S.M.W.	REVISED -
DATE - 03/2013	REVISED -

STATE OF ILLINOIS  
DEPARTMENT OF TRANSPORTATION

ROADWAY PLANS

SCALE: 1"=20' SHEET NO. 32 OF 75 SHEETS STA. 68+00.00 TO STA. 78+00.00

F.A.U. R.T.E.	SECTION	COUNTY	TOTAL SHEETS	SHEET NO.
7124	09-00483-01-RS	CHAMPAIGN	75	32
MAIN STREET		CONTRACT NO. 91480		
FED. ROAD DIST. NO.		ILLINOIS FED. AID PROJECT		