
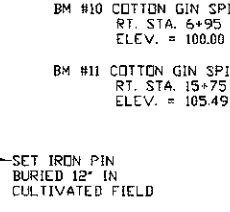
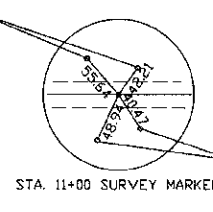
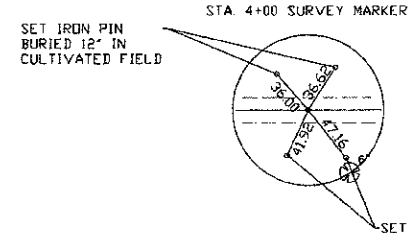


DATE: _____
 BY: _____
 CHECKED: _____
 DATE: _____


DATE: _____
 BY: _____
 CHECKED: _____
 DATE: _____

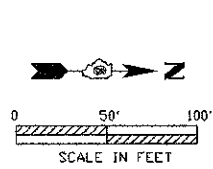

CURVE DATA
 $\Delta = 3^\circ 54' 12''$
 $D = 7^\circ 38' 22''$
 $T = 25.56'$
 $L = 51.10'$
 $E = 0.44'$
 $R = 750.00'$
 $S.E. = N/A$
 $P.C. = Sta. 4+99.96$
 $P.T. = Sta. 5+51.84$
 $P.I. = Sta. 5+25.52$


CURVE DATA
 $\Delta = 13^\circ 33' 12''$
 $D = 16^\circ 22' 13''$
 $T = 41.59'$
 $L = 82.79'$
 $E = 2.46'$
 $R = 350'$
 $S.E. = N/A$
 $P.C. = Sta. 9+61.00$
 $P.T. = Sta. 8+78.21$
 $P.I. = Sta. 9+19.80$

CURVE DATA
 $\Delta = 19^\circ 07' 08''$
 $D = 12^\circ 43' 05''$
 $T = 75.87'$
 $L = 150.33'$
 $E = 6.34'$
 $R = 450.50'$
 $S.E. = N/A$
 $P.C. = Sta. 7+27.88$
 $P.T. = Sta. 8+78.21$
 $P.I. = Sta. 8+03.75$

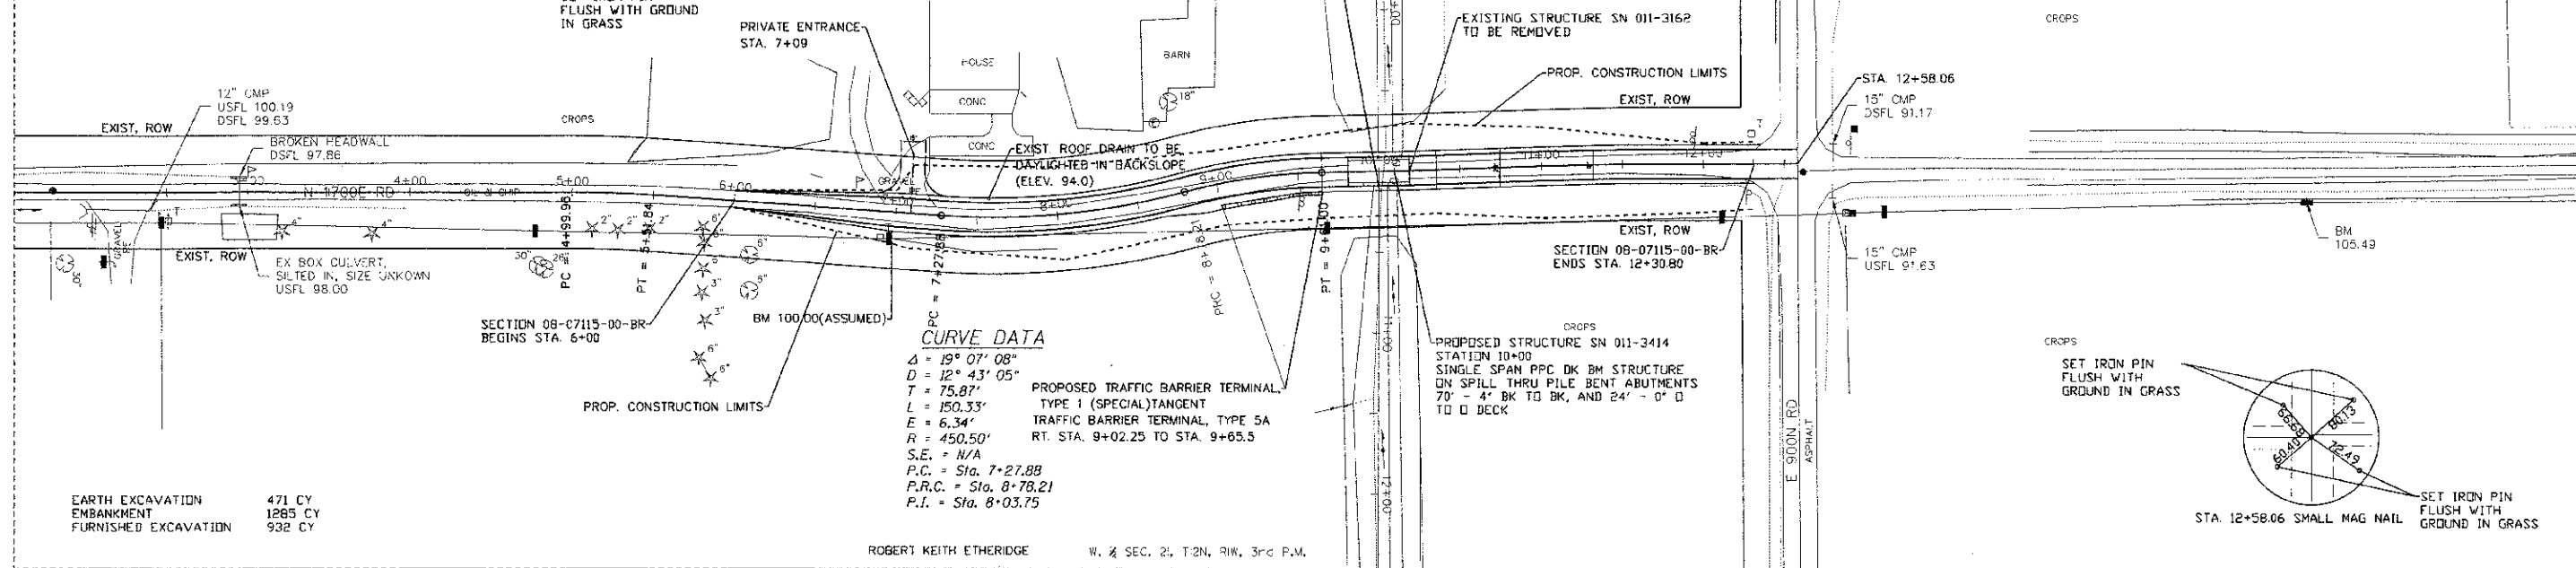

EARTH EXCAVATION 471 CY
 EMBANKMENT 1285 CY
 FURNISHED EXCAVATION 932 CY

ROBERT KEITH ETHERIDGE W. 1/4 SEC. 21, T12N, R1W, 3rd P.M.

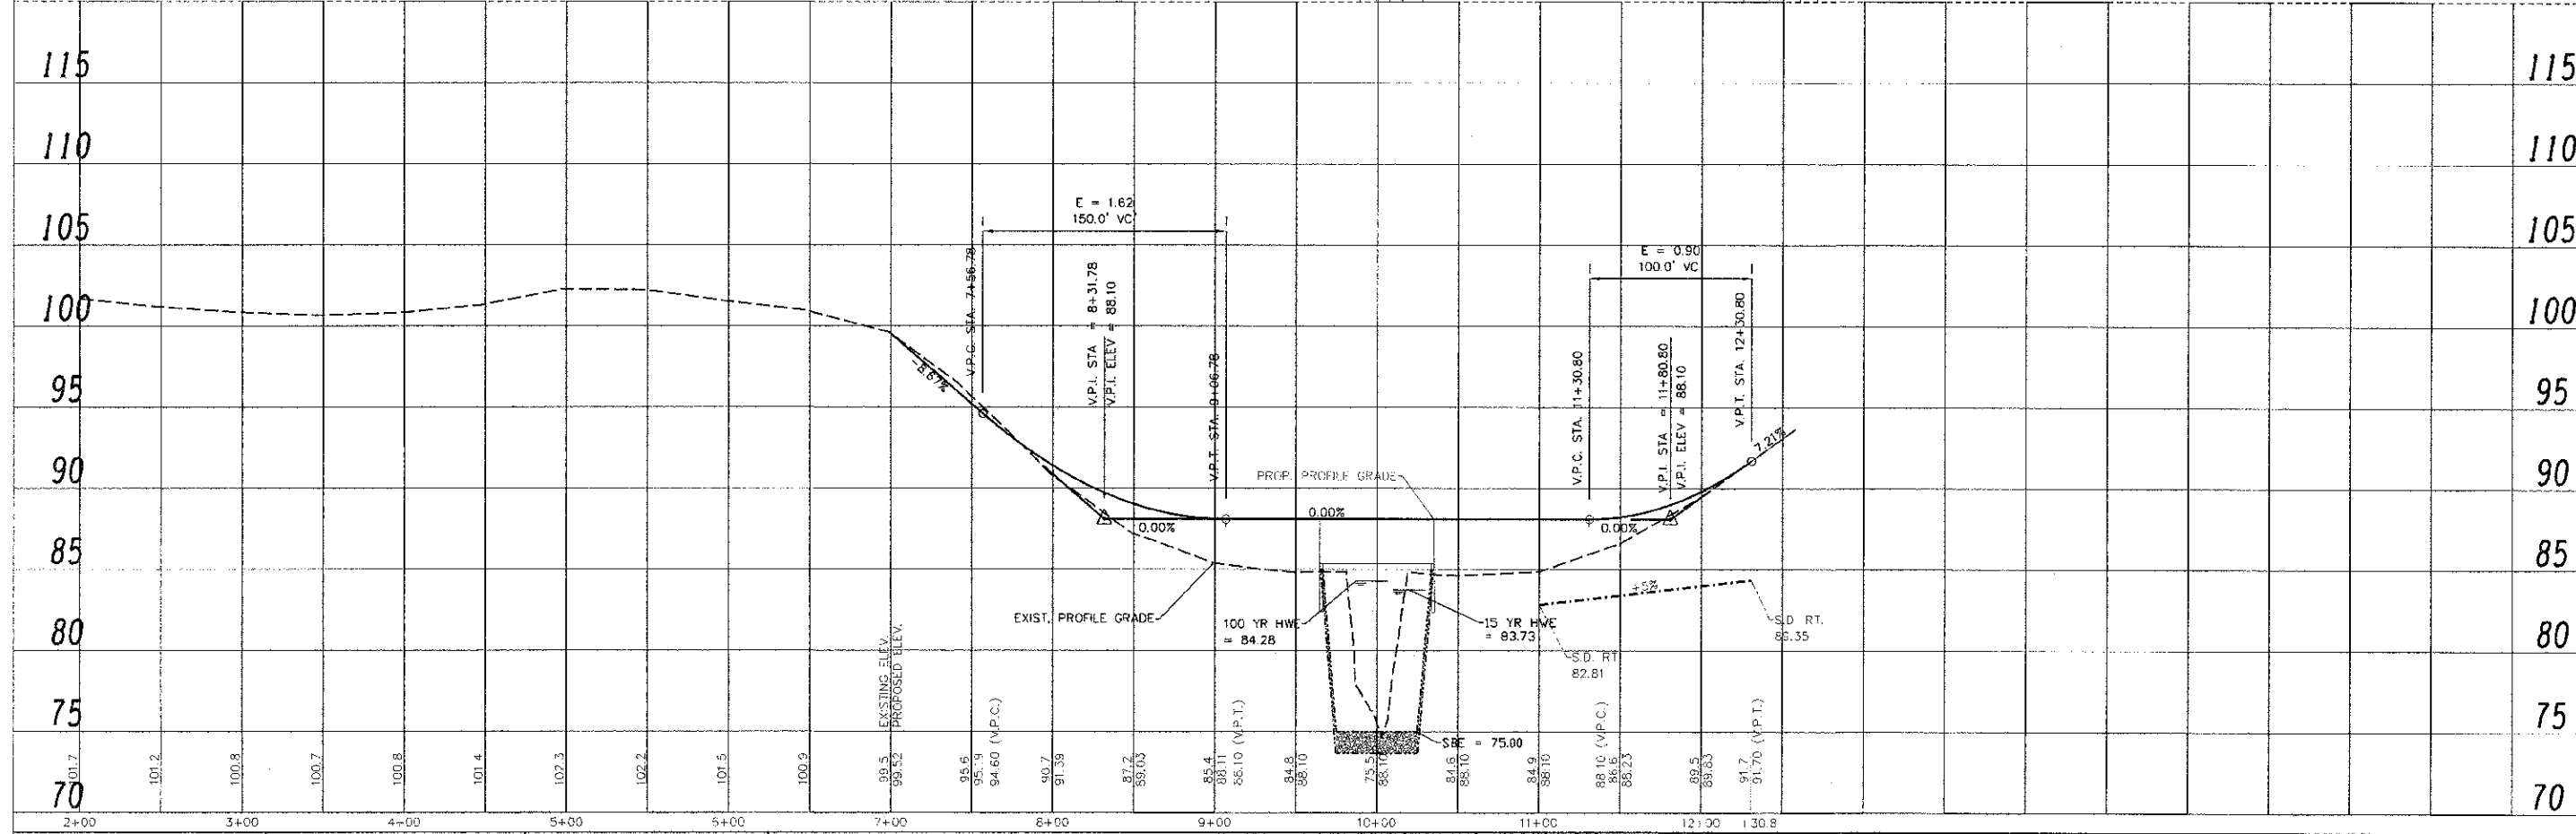

FILE NAME = #FILEL#	USER NAME = #USER#	DESIGNED -	REVISIONS -	STATE OF ILLINOIS DEPARTMENT OF TRANSPORTATION	PLAN AND PROFILE TR 206 OVER A TRIBUTARY OF LOCUST CREEK	F.A. RTE. TR 206	SECTION 08-07115-00-BR	COUNTY CHRISTIAN	TOTAL SHEETS 12	SHEET NO. 3	93596		
PLOT SCALE = #SCALE#	CHECKED -	REVISIONS -	SCALE: _____			SHEET NO. ____ OF ____ SHEETS	STA. _____ TO STA. _____	[ILLINOIS] FED. AID PROJECT					
PLOT DATE = #DATE#	DATE -	REVISIONS -											