

EXISTING TYPICAL SECTION

12+50.00 to 26+00.00

LEGEND

- ① EXISTING ROADWAY (6"± AGGREGATE BASE AND BITUMINOUS SURFACE TREATMENT)
- ② EXISTING SHOULDER (EARTH/AGGREGATE)
- ③ AGGREGATE BASE COURSE, 8" (11" AT BACK OF ABUTMENT PER ARTICLE 35L07)
- ④ AGGREGATE SHOULDERS, 6"
- ⑤ GUARDRAIL/TRAFFIC BARRIER TERMINAL
- ⑥ A-3 BITUMINOUS SURFACE TREATMENT, 20' WIDE


NOTES:

*** GUARDRAIL MAY BE LOCATED ON ONE SIDE, BOTH SIDES OR NEITHER SIDE. ADDITIONALLY, THE FORESLOPES TRANSITION FROM 1V:3H TO 1V:2H AT THE BACK OF THE ABUTMENTS WHILE BEHIND GUARDRAIL. SEE PLAN AND PROFILE SHEET FOR EXACT LOCATIONS.

△ SHOULDER WIDTHS WILL TYPICALLY BE 2'-0", BUT WILL VARY FROM 2'-0" TO 8'-0" NEAR THE GUARDRAIL. SEE PLAN AND PROFILE SHEET FOR LIMITS OF SHOULDER WIDTH TRANSITIONS.

12" Ø HI-PRESSURE DOT GAS TRANSMISSION LINE (DO NOT DISTURB, SEE GENERAL NOTES)

6" Ø WATERLINE (TO BE ABANDONED FROM APPROX STA 12+75± TO STA 22+75±)

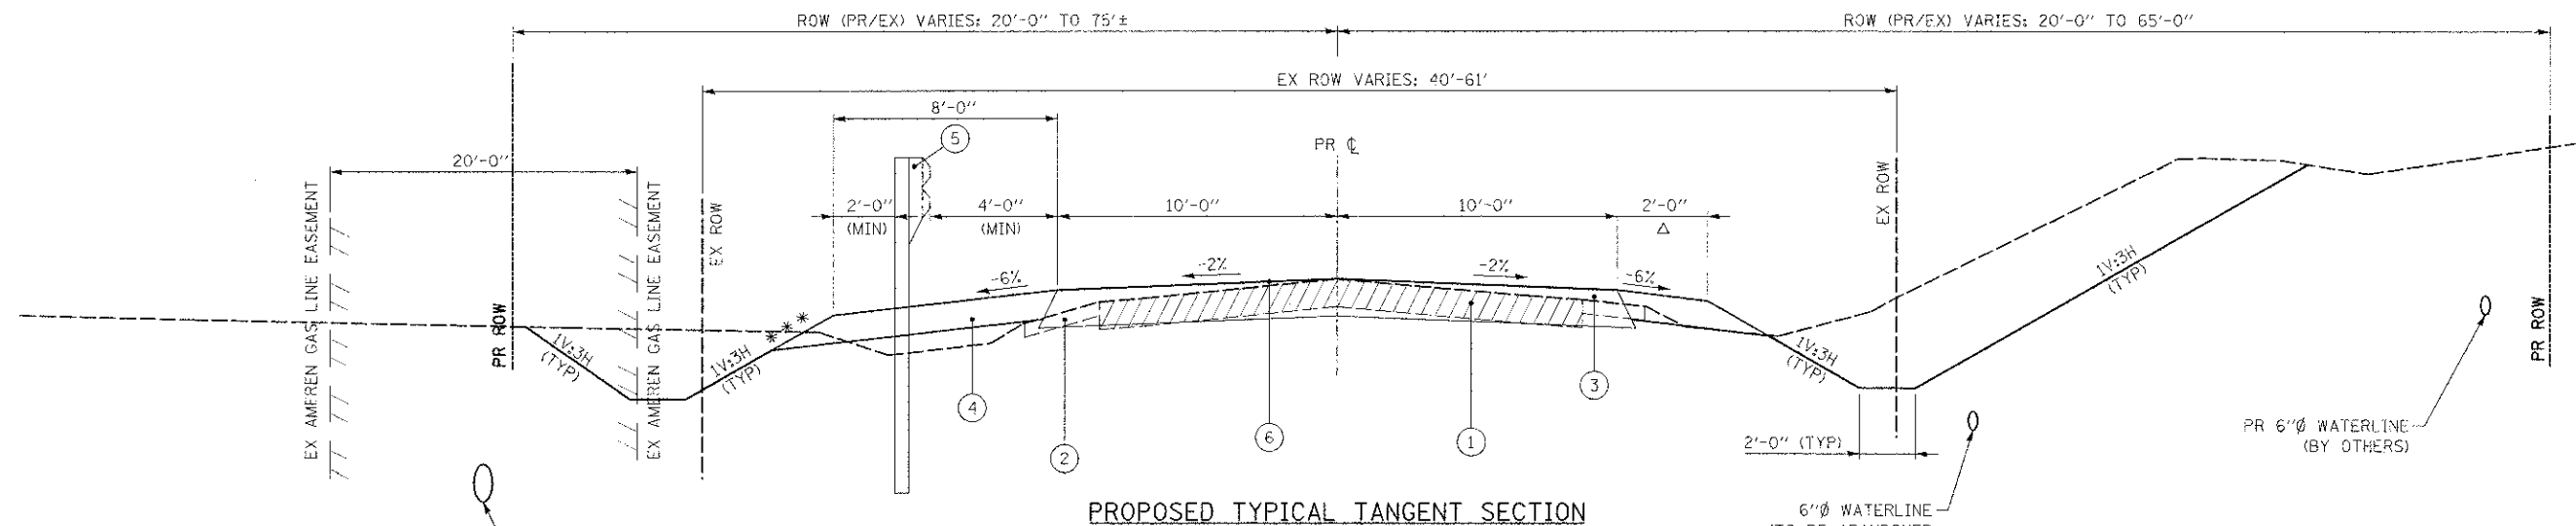

PROPOSED TYPICAL TANGENT SECTION

12+50.00 to 13+72.00
17+79.00 to 17+88.00
19+08.00 to 19+28.00
24+62.00 to 26+00.00

6" Ø WATERLINE (TO BE ABANDONED FROM APPROX STA 12+75± TO STA 22+75±)

12" Ø HI-PRESSURE DOT GAS TRANSMISSION LINE (DO NOT DISTURB, SEE GENERAL NOTES)

FILE NAME: TRANSPNC 01-01 TYPICALS.DWG	USER NAME: JUBERDESCR	DESIGNED: -	REVISED: -	STATE OF ILLINOIS DEPARTMENT OF TRANSPORTATION	TYPICAL ROADWAY SECTIONS		TR: 156	SECTION: 02-04116-00-BR	COUNTY: BOND	TOTAL SHEETS: 28	SHEET NO.: 4
PLT: SUPPL: 6/26/03 1/16	CHECKED: -	REVISED: -	SN: 003-3414				CONTRACT NO. 97521				
PLT DATE: 4/9/2013	DATE: -	REVISED: -	ILLINOIS FED. AID PROJECT								
			SCALE: -				SHEET NO. 1 OF 2 SHEETS	STA. TO STA.			