
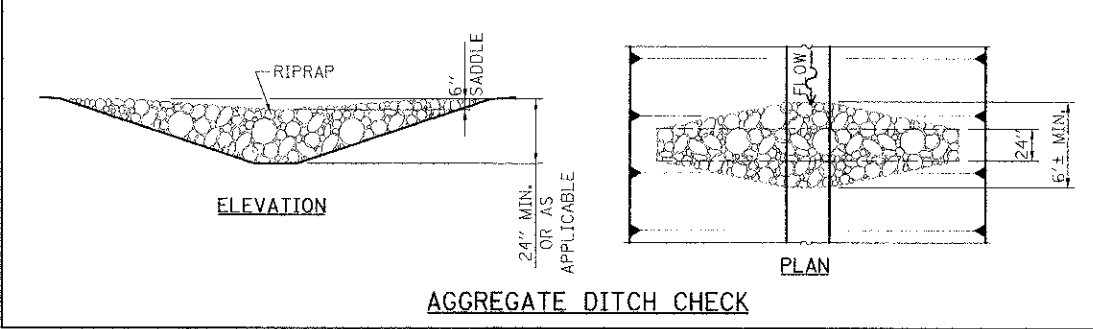


- TREE PLANTING LEGEND**
- PROPOSED TREE
- EROSION CONTROL LEGEND**
- PERIMETER EROSION BARRIER
 - AGGREGATE DITCH CHECK
 - TEMPORARY DITCH CHECK
 - FLOW DIRECTION
 - INLET & PIPE PROTECTION

GENERAL NOTES:

- LAYOUT OF TREES MAY BE ADJUSTED IN THE FIELD BY THE ENGINEER FOR VARYING GROUND CONDITIONS.

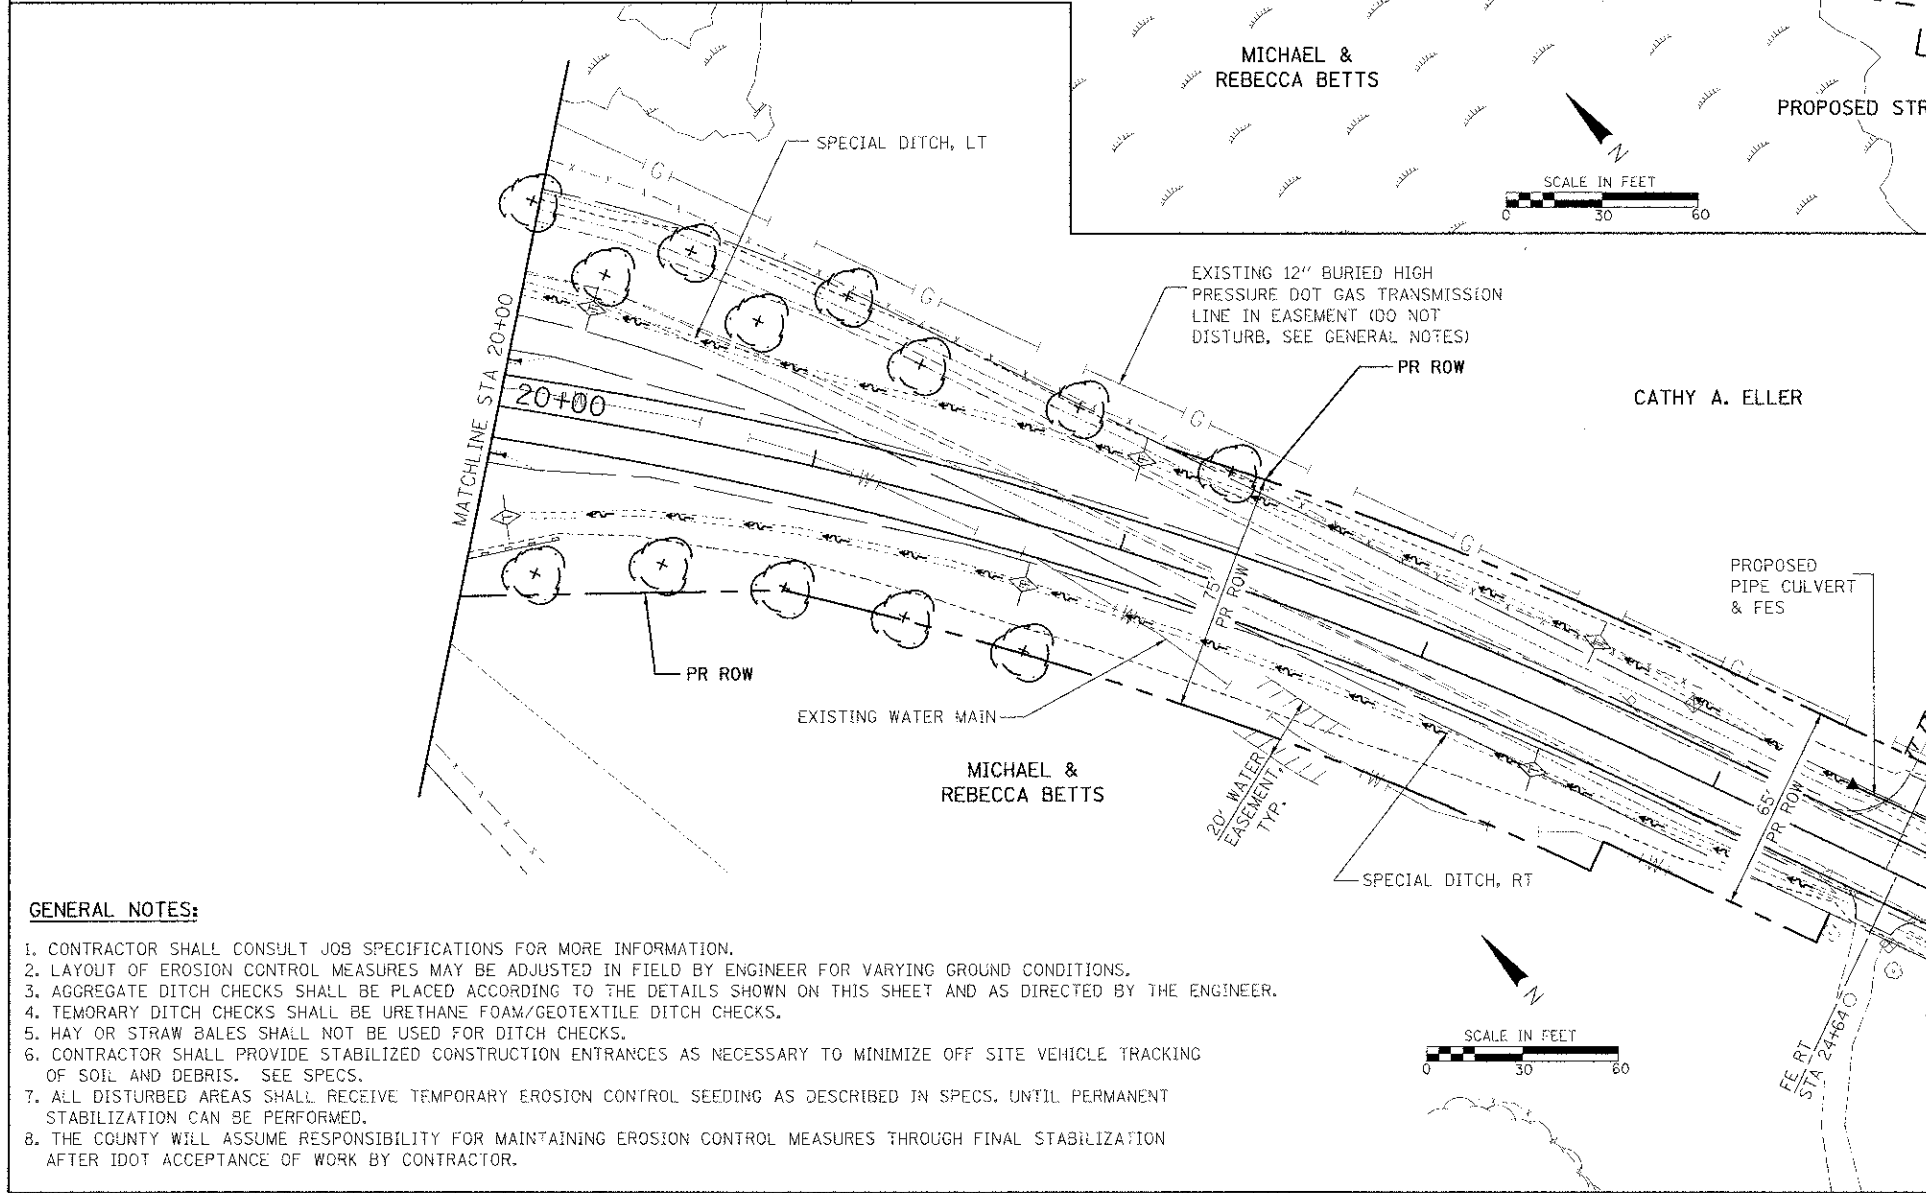

GENERAL NOTES:

- CONTRACTOR SHALL CONSULT JOB SPECIFICATIONS FOR MORE INFORMATION.
- LAYOUT OF EROSION CONTROL MEASURES MAY BE ADJUSTED IN FIELD BY ENGINEER FOR VARYING GROUND CONDITIONS.
- AGGREGATE DITCH CHECKS SHALL BE PLACED ACCORDING TO THE DETAILS SHOWN ON THIS SHEET AND AS DIRECTED BY THE ENGINEER.
- TEMPORARY DITCH CHECKS SHALL BE URETHANE FOAM/GEOTEXTILE DITCH CHECKS.
- HAY OR STRAW BALES SHALL NOT BE USED FOR DITCH CHECKS.
- CONTRACTOR SHALL PROVIDE STABILIZED CONSTRUCTION ENTRANCES AS NECESSARY TO MINIMIZE OFF SITE VEHICLE TRACKING OF SOIL AND DEBRIS. SEE SPECS.
- ALL DISTURBED AREAS SHALL RECEIVE TEMPORARY EROSION CONTROL SEEDING AS DESCRIBED IN SPECS. UNTIL PERMANENT STABILIZATION CAN BE PERFORMED.
- THE COUNTY WILL ASSUME RESPONSIBILITY FOR MAINTAINING EROSION CONTROL MEASURES THROUGH FINAL STABILIZATION AFTER IDOT ACCEPTANCE OF WORK BY CONTRACTOR.

FILE NAME: R:\3119\12-17-2013\12-17-2013.dwg	USER NAME: USER03ENR	DESIGNED: K.M.M.	REVISED:	STATE OF ILLINOIS DEPARTMENT OF TRANSPORTATION	TREE PLANTING AND EROSION CONTROL PLAN	TR: 156	SECTION: 02-04118-00-BR	COUNTY: BOND	TOTAL SHEETS: 28	SHEET NO.: 12	
PLT SCALE: 1/8"=1'-0"	CHECKED: L.D.G.	REVISED:	SCALE: 1"=30'			SHEET NO. 1 OF 1 SHEETS	STA. TO STA.	SN 003-3414	CONTRACT NO. 97521	ILLINOIS FED. AID PROJECT	
PLT DATE: 4/5/2013	DATE:	REVISED:									
RMG ENGINEERS, INC. LAKE FOREST, P.O. BOX 70 CARLETON, IL 60131 (616) 294-3711 WWW.RMGENGINEERS.COM											

RMG NO 5119