

901 SEEDING NOTES

THE PROPOSED SEEDING SHALL BE ACCOMPLISHED IN ACCORDANCE WITH ITEM 901 "SEEDING" AS STATED ON PAGE 319 OF THE ILLINOIS STANDARD SPECIFICATIONS FOR CONSTRUCTION OF AIRPORTS, ADOPTED APRIL 1, 2012.

ALL DISTURBED AREAS LOCATED WITHIN THE PROPOSED GRADING AND SEEDING LIMITS WILL BE SEEDDED IN ACCORDANCE WITH THE ABOVE NOTED SPECIFICATION. ALL AREAS OUTSIDE THE DESIGNATED GRADING AND SEEDING LIMITS WILL ALSO BE SEEDDED BUT AT THE CONTRACTOR'S OWN EXPENSE.

ALL MATERIALS AND/OR DEBRIS RESULTING FROM THE SEEDING OPERATIONS WILL BE REMOVED FROM THE PAVEMENTS AND MISCELLANEOUS STRUCTURES PRIOR TO OPENING THE RUNWAY.

901-3.4 MAINTENANCE OF SEEDED AREAS. DELETE THE SECOND PARAGRAPH OF THIS SECTION AND ADD THE FOLLOWING:

"THE CONTRACTOR WILL BE REQUIRED TO ESTABLISH A GOOD STAND OF GRASS OF UNIFORM COLOR AND DENSITY TO THE SATISFACTION OF THE RESIDENT ENGINEER. IF AT THE TIME WHEN THE CONTRACT HAS BEEN OTHERWISE COMPLETED, IT IS NOT POSSIBLE TO MAKE AN ADEQUATE DETERMINATION OF COLOR, DENSITY, AND UNIFORMITY OF SUCH STAND OF GRASS, THE ITEM OF WORK WILL BE REVIEWED AT A LATER DATE DETERMINED BY THE ILLINOIS DIVISION OF AERONAUTICS."

DATE SEEDING COMPLETED _____

THE PROPOSED SEEDING WILL BE PAID FOR UNDER ITEMS:
AR901510 SEEDING ____ PER ACRES

908 MULCHING NOTES

THE PROPOSED MULCHING SHALL BE ACCOMPLISHED IN ACCORDANCE WITH ITEM 908 "MULCHING" AS STATED ON PAGE 330 OF THE ILLINOIS STANDARD SPECIFICATIONS FOR CONSTRUCTION OF AIRPORTS, ADOPTED APRIL 1, 2012.

THIS ITEM SHALL CONSIST OF THE FURNISHING, TRANSPORTING, AND PLACING MULCH OVER THE SEEDED AREA. DISTURBED AREAS OUTSIDE THE GRADING LIMITS SHALL ALSO BE MULCHED AND PARTICIPATION WILL BE THE SAME AS FOR SEEDED AREAS.

908-2.1 MULCH MATERIAL: THE CONTRACTOR MAY EITHER FURNISH STRAW OR HYDROMULCH AS THE TYPE OF MULCH MATERIAL TO BE USED ON THIS PROJECT.

908-3.1 MULCHING: THE HYDRAULIC MULCH SHALL BE APPLIED AS A SLURRY OF 2,500 POUNDS OF MULCH AND NOT LESS THAN 2,500 GALLONS OF WATER PER ACRE OR AS PER MANUFACTURER'S RECOMMENDATIONS.

908-3.4 STRUCTURE CLEANING: AFTER THE PROPOSED MULCH HAS BEEN APPLIED, THE CONTRACTOR WILL CLEAN THE MULCH OFF ALL STRUCTURES (DRAINAGE, ELECTRICAL, LIGHTS, ETC.).

DATE MULCHING COMPLETED _____

THE PROPOSED MULCHING WILL BE PAID FOR UNDER ITEMS:
AR908510 MULCHING ____ PER ACRES

156 EROSION CONTROL BLANKET NOTES

AN EROSION CONTROL MATERIAL (KNITTED STRAW MAT) 4' IN WIDTH WILL BE INSTALLED ALONG THE SHOULDER OF ALL PAVEMENTS WITH IN THE GRADING AND SEEDING LIMITS SHOWN ON THESE CONSTRUCTION PLAN SHEETS AND IN ACCORDANCE WITH THE SPECIAL PROVISIONS.

AREA TO RECEIVE EROSION CONTROL BLANKET _ _ _ 334 S.Y.

THIS ITEM OF WORK SHALL BE PAID FOR UNDER:
ITEM AR156531 "EROSION CONTROL BLANKET" --- PER S.Y.



EARTHWORK DISTRIBUTION

- FILL - 81 C.Y.
- SHRINKAGE (25%) - 20 C.Y.
- CUT - 2,964 C.Y.
- ON-SITE WASTE - 2,863 C.Y.

THE CONTRACTOR WILL DISPOSE OF THE EXCESS UNCLASSIFIED EXCAVATED MATERIAL ON THE AIRPORT SITE NORTH OF RUNWAY 9-27 (AS DESIGNATED ON THE PROPOSED SAFETY PLAN).

LEGEND

- EXISTING PAVEMENT
- EXISTING BUILDING
- EXISTING UNDERDRAIN
- EXISTING STORM SEWER
- PROPOSED IMPROVEMENTS
- PROPOSED STORM SEWER
- EXISTING UNDERDRAIN CLEANOUT
- PROPOSED INLET
- PROPOSED END SECTION
- PROPOSED UNDERDRAIN PLUG
- PROPOSED GRADING AND SEEDING LIMITS
- PROPOSED EROSION CONTROL BLANKET
- EXISTING GRADE
- PROPOSED GRADE

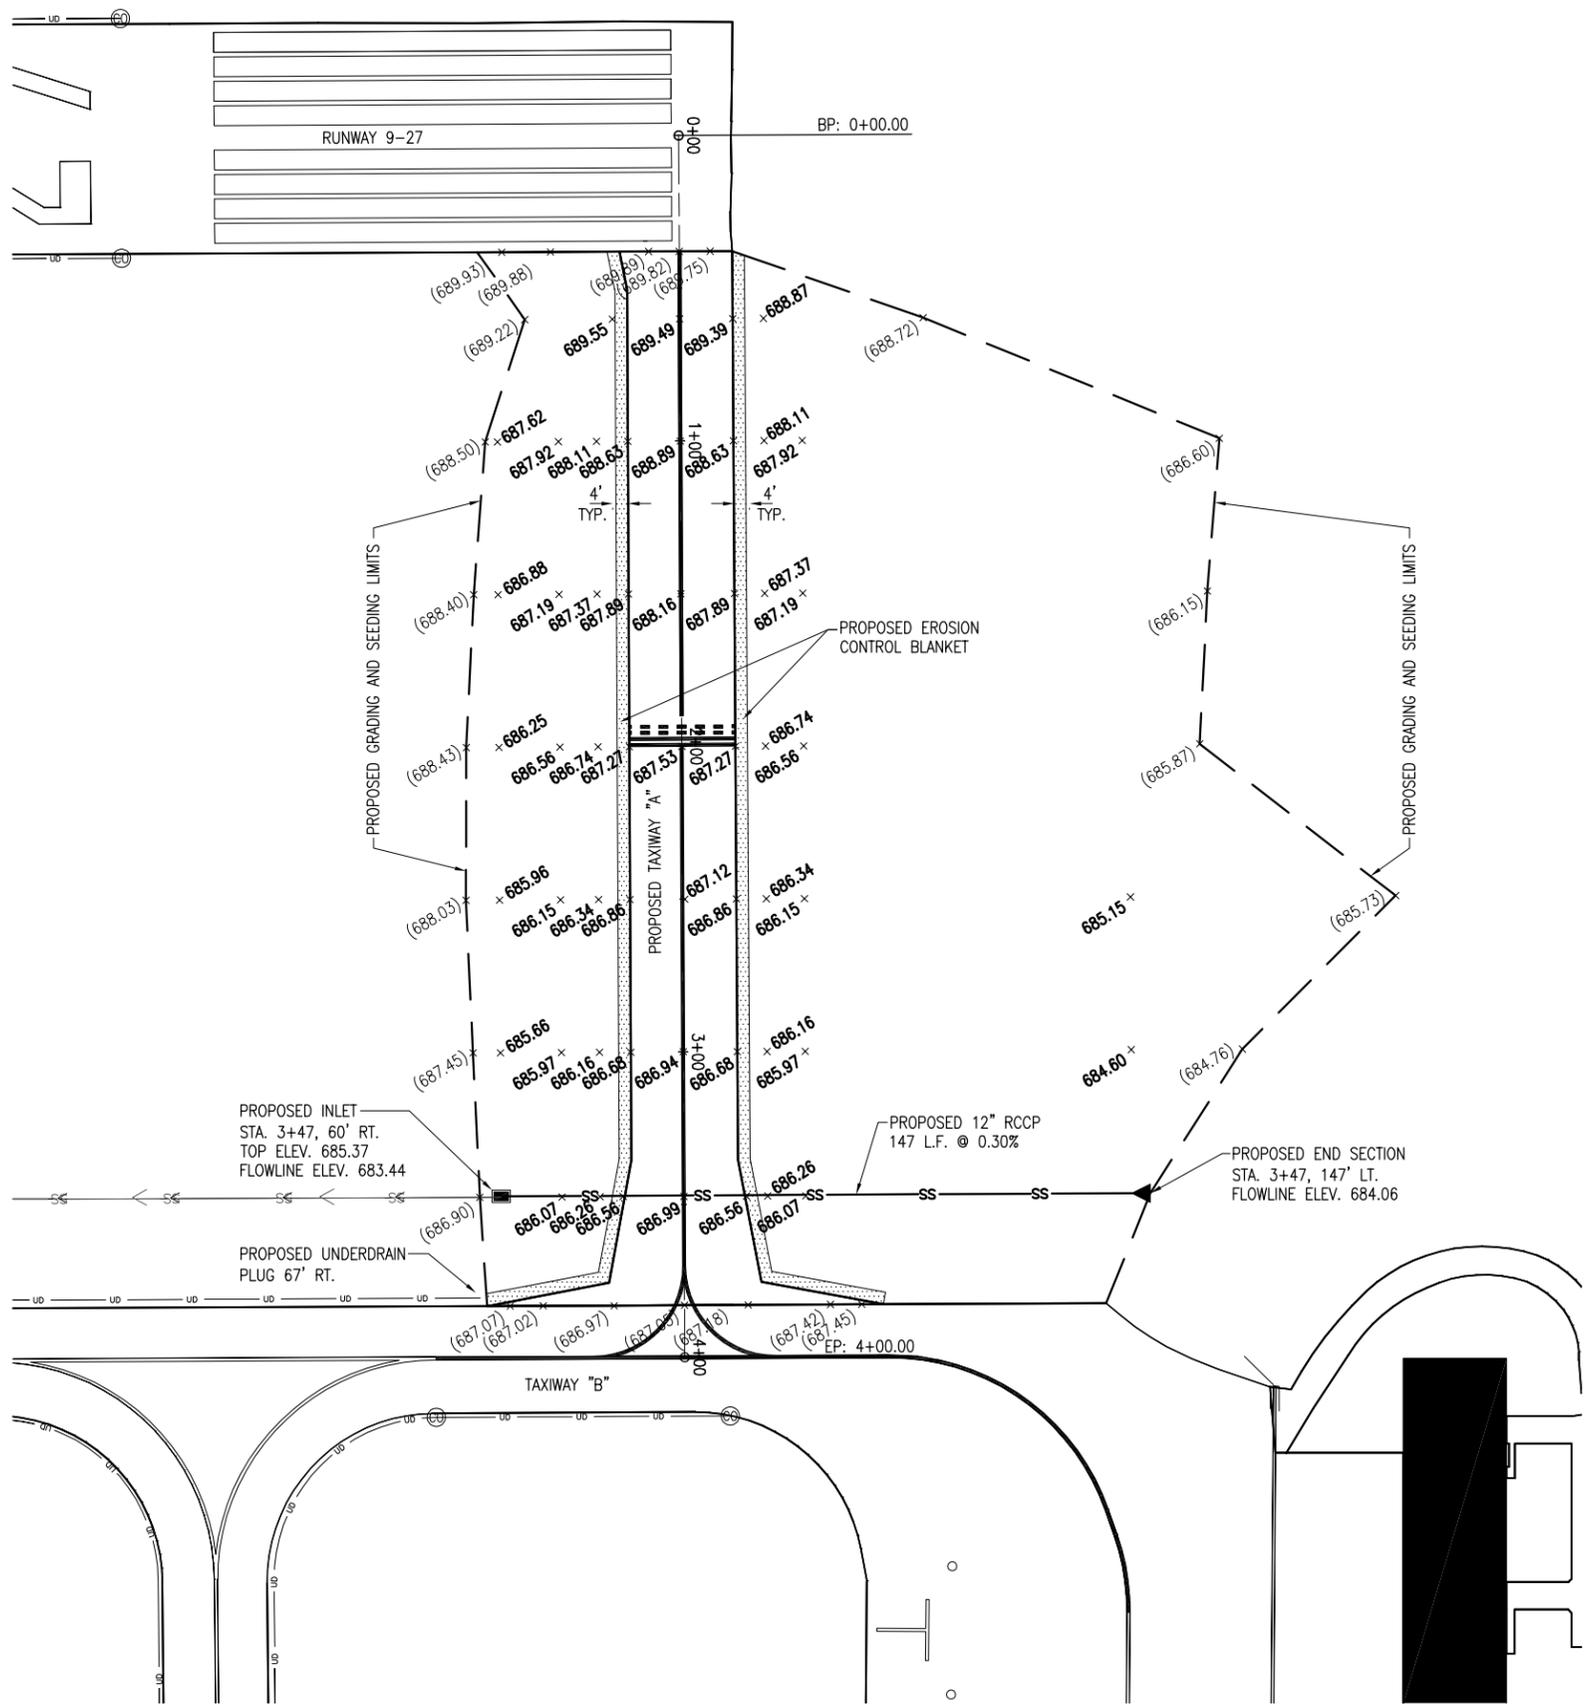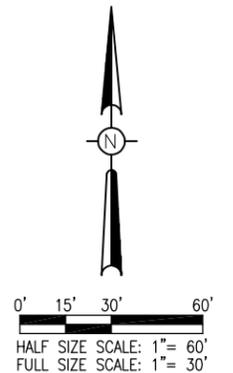

FEB 05, 2013 3:03 PM HAGL000382
 p:\s\spc\306\hanson\dom\hanson\Projects\Documents\12A0062\12A0062D\CAD\Drawings\12A0062\12A0062D.dwg
 Project: 12A0062\12A0062D\CAD\Drawings\12A0062\12A0062D.dwg

REVISION	DATE	02/05/13	REVISED AS PER IDA REVIEW	
LITCHFIELD MUNICIPAL AIRPORT LITCHFIELD, ILLINOIS				
BLOCK GRANT PROJ.: 3-17-0063-B19 IL PROJ.: 31F-4194				
Hanson Proj. No. 12A0062D	Filename C-191-STK.dwg	Scale 1" = 30'	Date 01/11/13	
LAYOUT	CAH	06/11/12		
DRAWN	BAK	06/11/12		
REVIEWED	CAH	01/10/13		
© Copyright Hanson Professional Services Inc. 2013 Hanson Professional Services Inc. 1525 South Sixth Street Springfield, Illinois 62703-2986 Ph: (217) 788-2450 Fax: (217) 788-2503 www.hanson-inc.com Offices Nationwide				
REALIGN TAXIWAY "A"		PROPOSED STAKING PLAN		
11 11 of 42 sheets				