

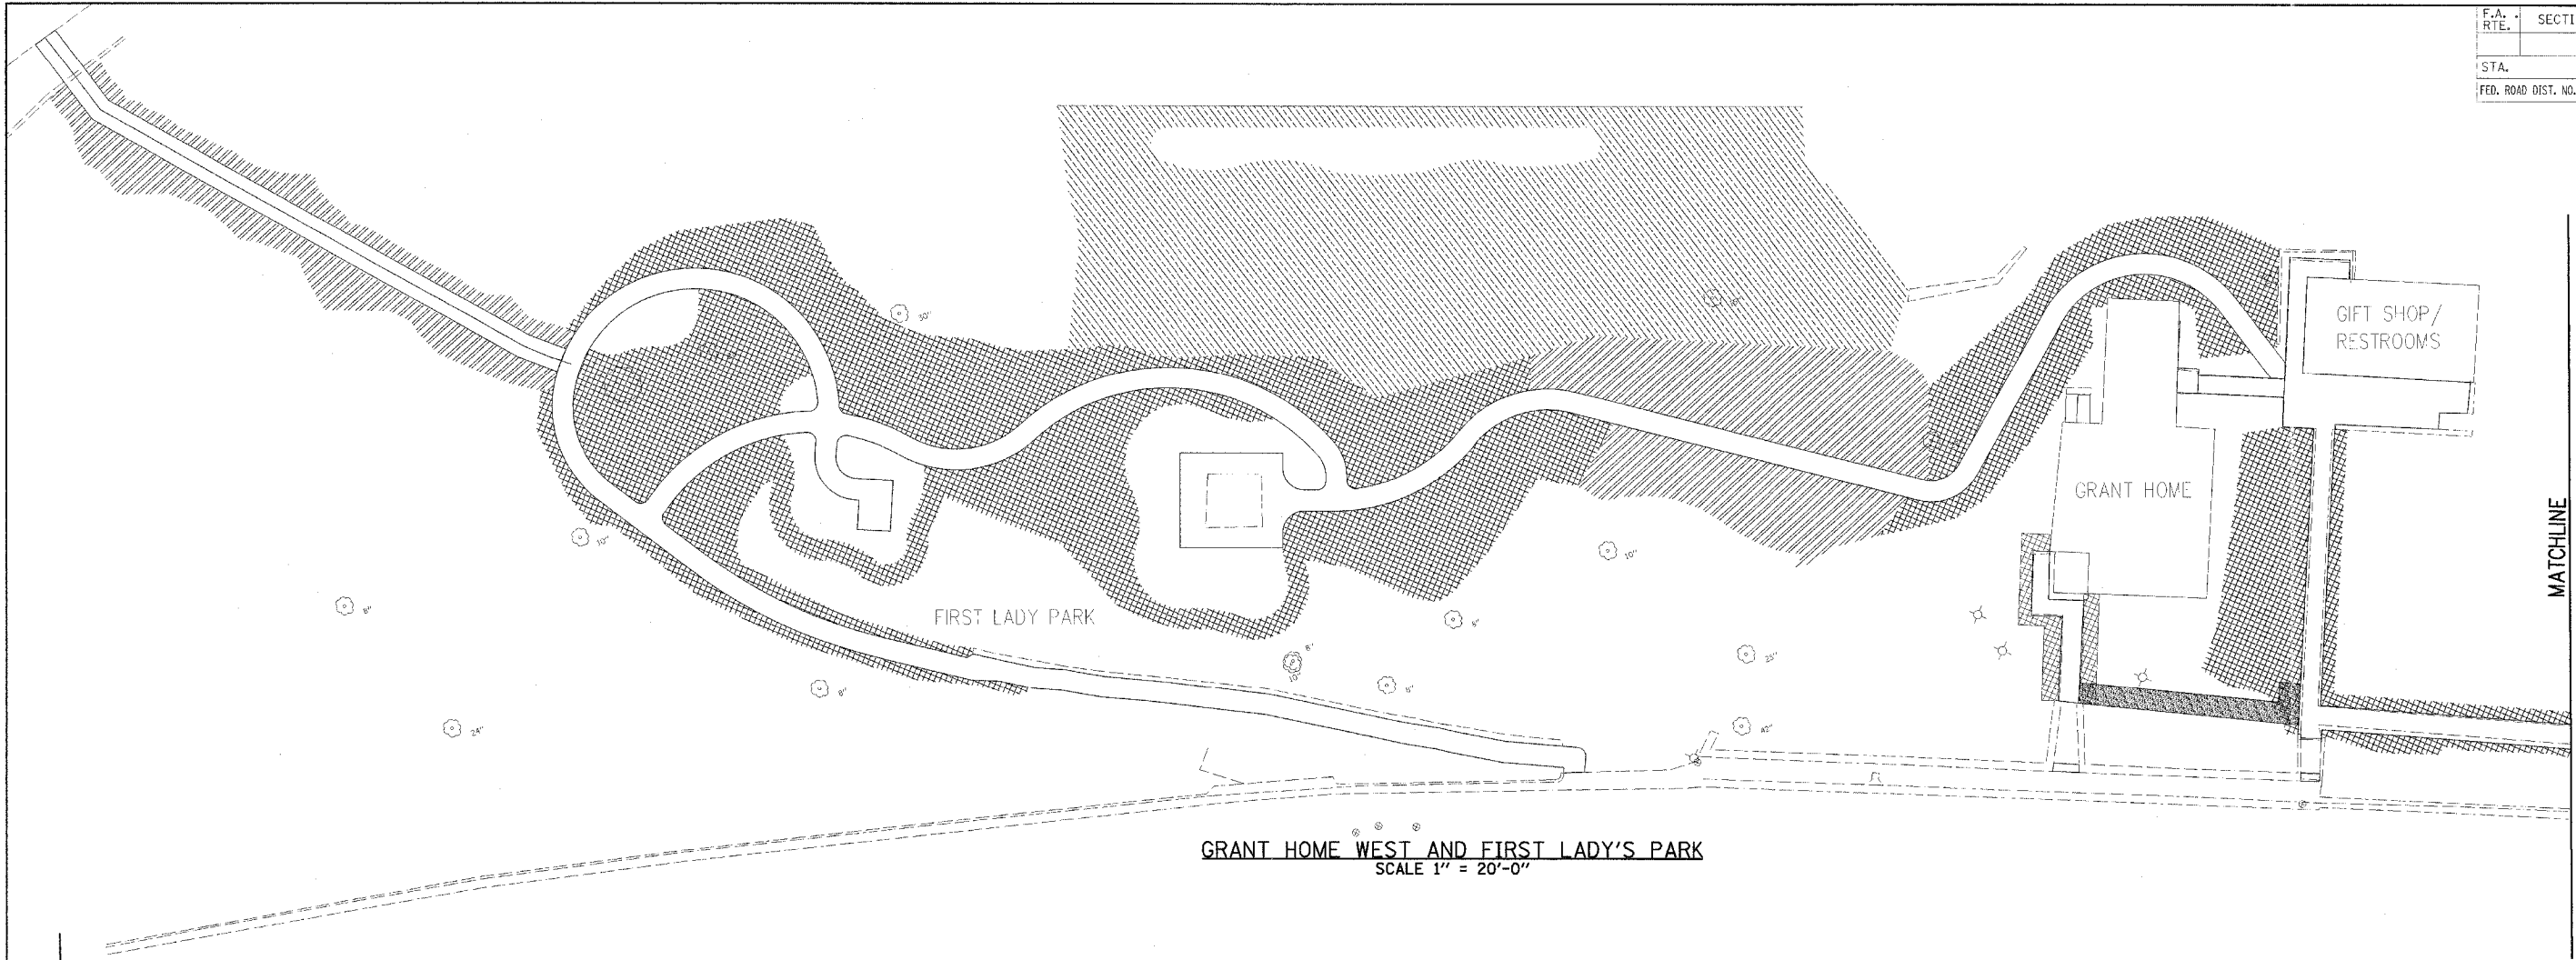




F.A. RTE.	SECTION	COUNTY	TOTAL SHEETS	SHEET NO.
		JO DAVIESS	39	20
STA. TO STA.		ILLINOIS FED. AID PROJECT		

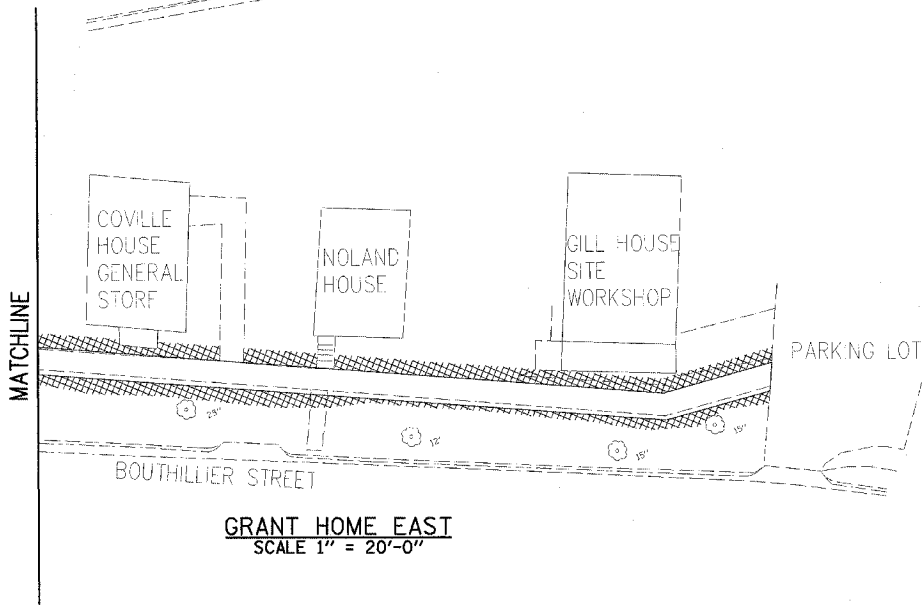

**GRANT HOME WEST AND FIRST LADY'S PARK**  
SCALE 1" = 20'-0"

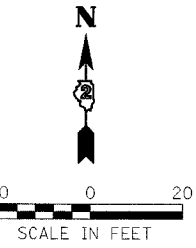


**GRANT HOME EAST**  
SCALE 1" = 20'-0"

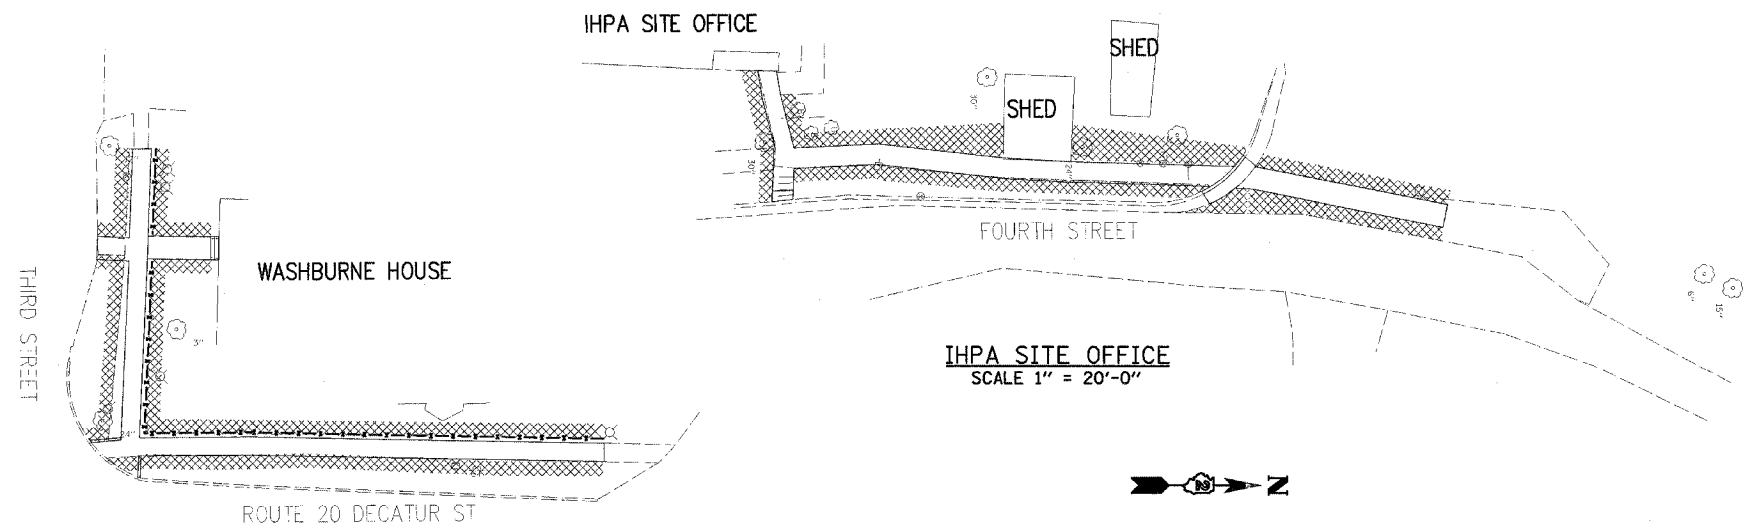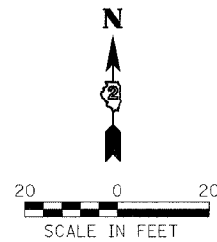


**WASHBURNE HOUSE**  
SCALE 1" = 20'-0"

**IHPA SITE OFFICE**  
SCALE 1" = 20'-0"

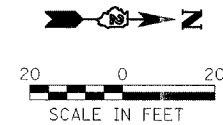

**PROPOSED LEGEND**

- SEEDING, CLASS 1 SPECIAL (SEE PLANT SCHEDULE AND NOTES SHEET) W/ MULCH, METHOD 1, (.25 ACRE/1210 SQ. YDS.)
- SEEDING, CLASS 1 W/ EROSION CONTROL BLANKET, (.11 ACRE/510 SQ. YDS)
- SEEDING, CLASS 1 W/ MULCH, METHOD 1, (.40 ACRE/2420 SQ. YDS.)

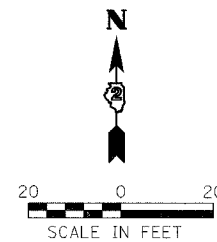

REVISIONS	
NAME	DATE

ILLINOIS DEPARTMENT OF TRANSPORTATION  
  
IDOT / IHPA  
GALENA STATE HISTORIC SITES  
LAWN PLANTING PLAN  
  
SCALE: VERT.      DRAWN BY: JJ  
      HORIZ.        CHECKED BY: PJM  
DATE: 12/18/06