
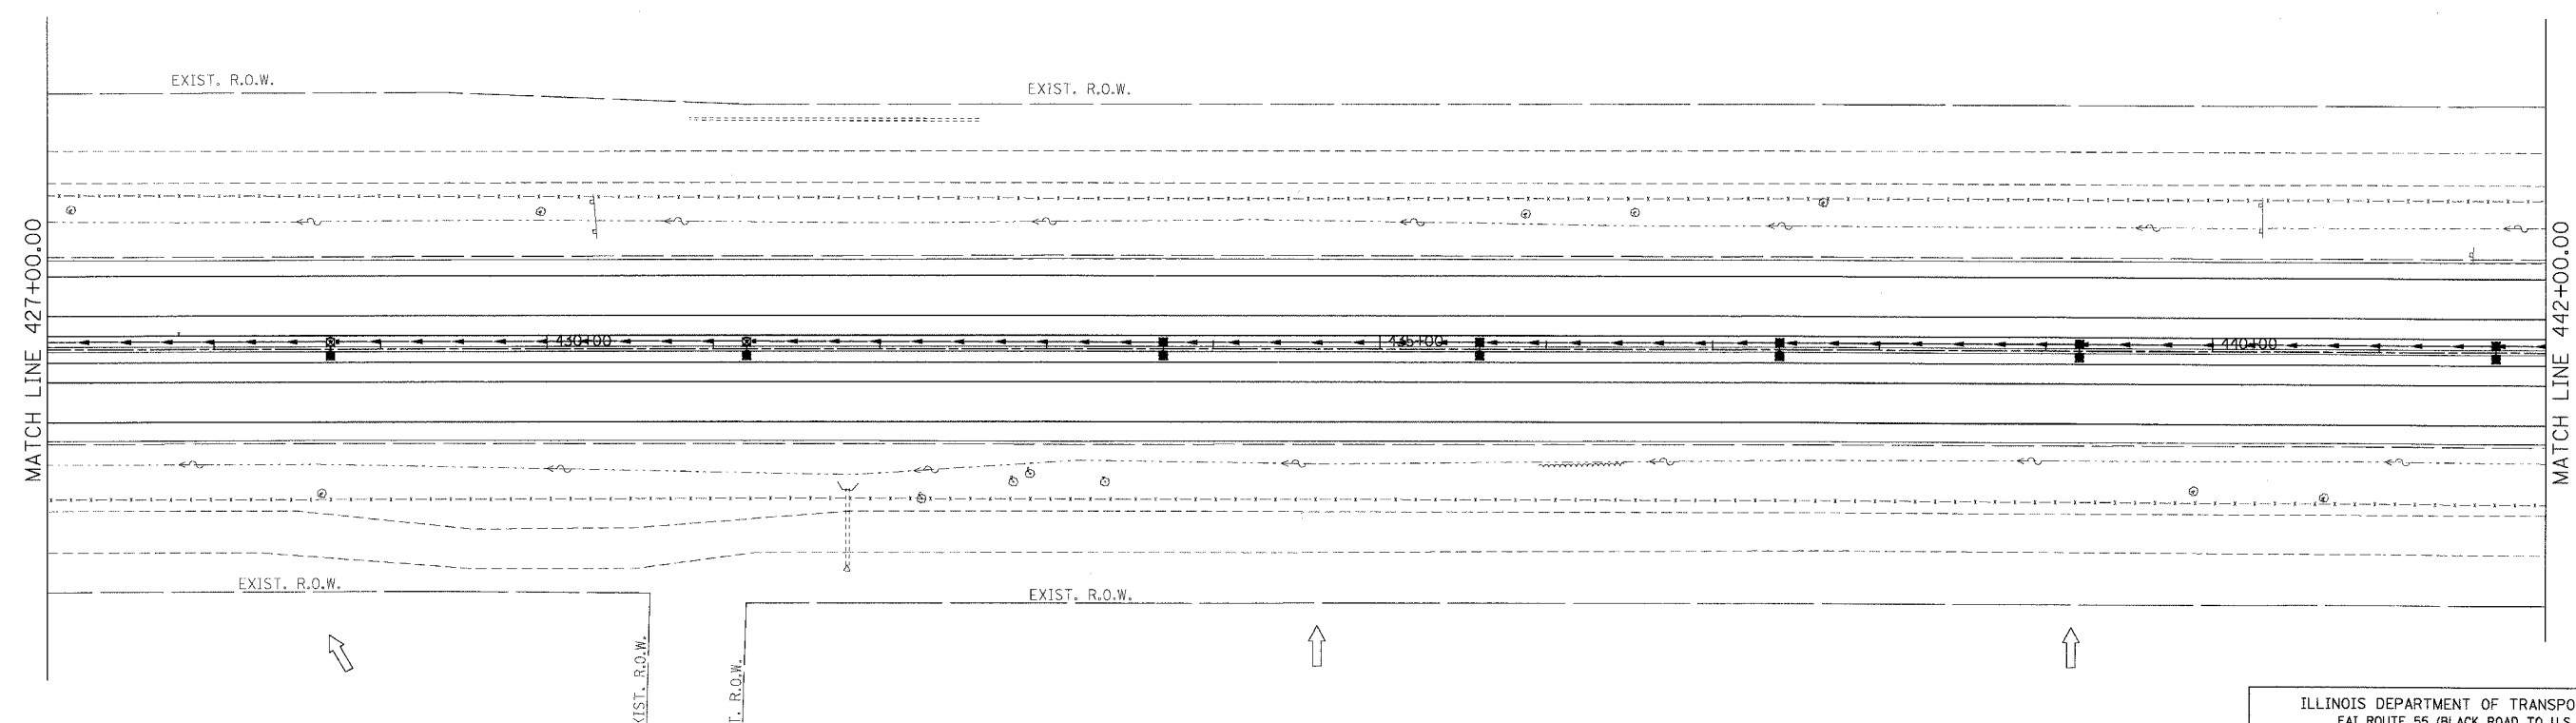


F.A.I. RTE.	SECTION	COUNTY	TOTAL SHEETS	SHEET NO.
55	99 (1&2) WRS-2	WILL	228	109
STA.		TO STA.		
FED. ROAD DIST. NO.		ILLINOIS FED. AID PROJECT		

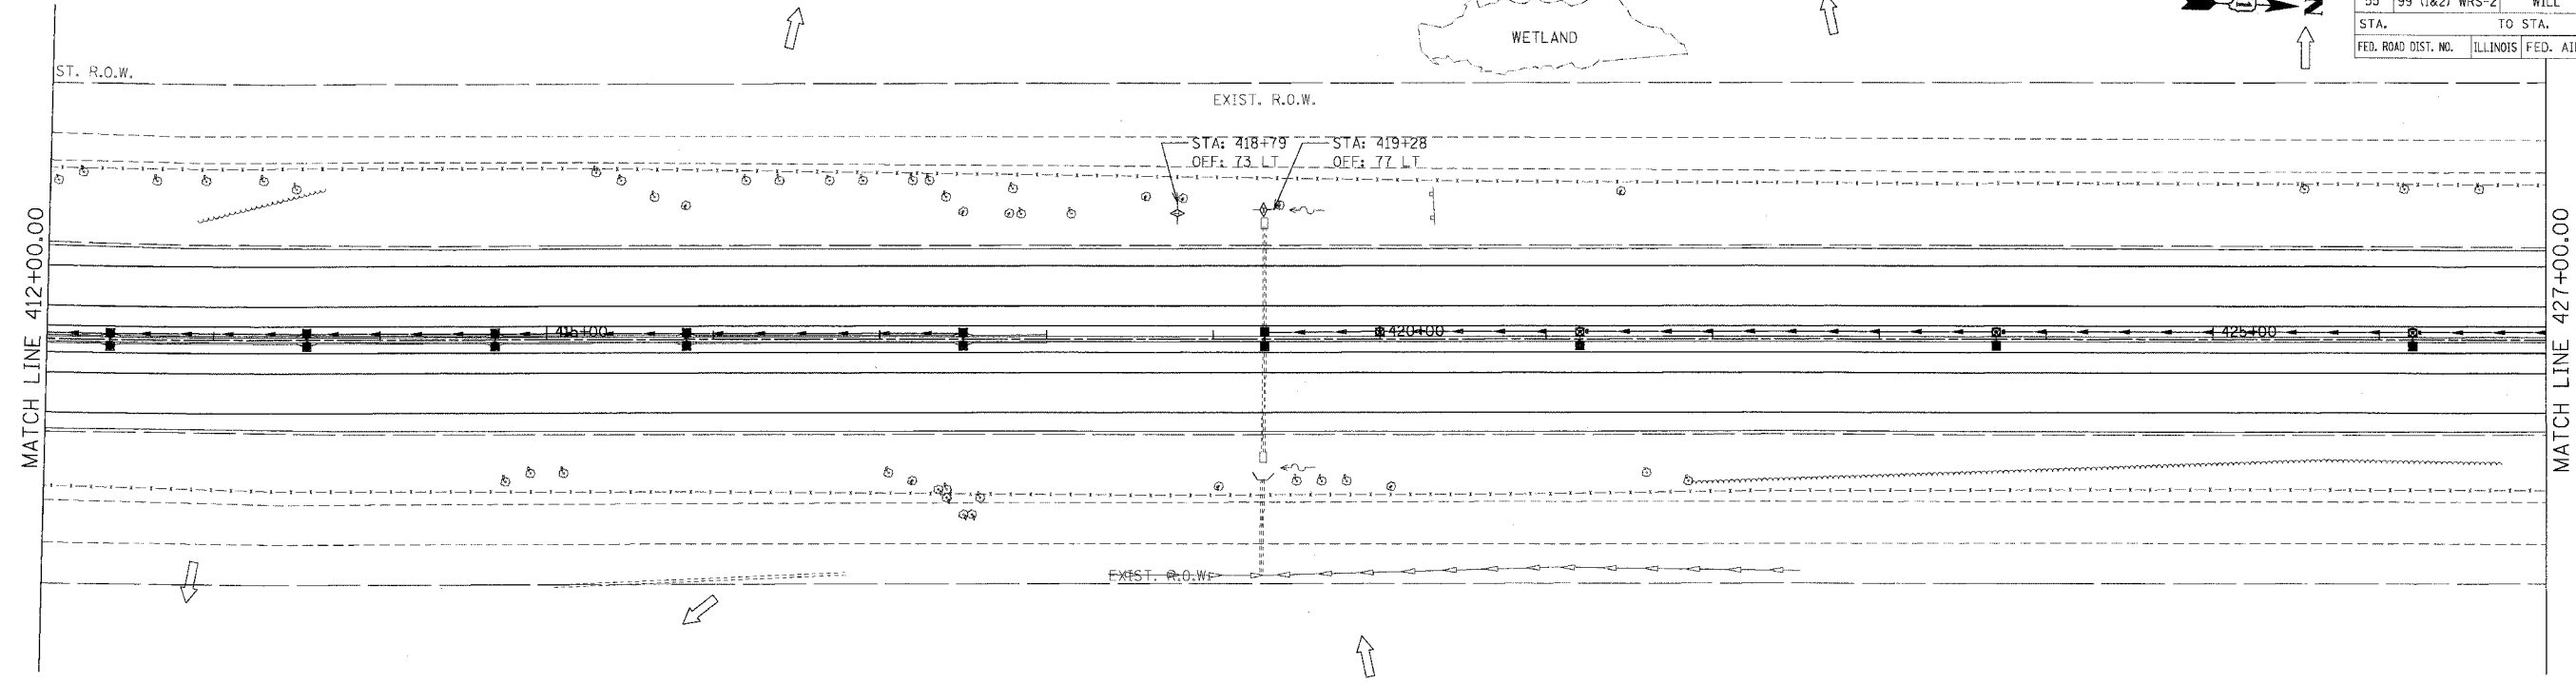

- LEGEND**
- ⊕ INLET FILTERS
 - ⊕ TEMPORARY DITCH CHECK
 - ▭ TEMPORARY EROSION CONTROL SEEDING AND MULCH METHOD 2
 - ⊗ RIPRAP CLASS A3 & A4
 - TEMPORARY SILT FENCE

- NOTES:**
- FOR PERMANENT STRUCTURE, PERMANENT PIPE AND SEDIMENT CONTROL INLET FILTER, SEE DRAINAGE SCHEDULES, SHEETS 129 TO 133.
- OUTLET
 SHEET FLOW

REVISIONS	
NAME	DATE

MORCOM, N.V., INC.
CONSULTING ENGINEERS
CHICAGO, ILLINOIS

ILLINOIS DEPARTMENT OF TRANSPORTATION
FAI ROUTE 55 (BLACK ROAD TO U.S. 30)
WIDENING AND RESURFACING

EROSION AND SEDIMENT CONTROL
FAI 55
STA. 412+00.00 TO STA. 442+00.00

SCALE: 1"=50' DRAWN BY SN
DATE 03/15/07 CHECKED BY TKL

TENG TENG & ASSOCIATES, INC.
ENGINEERS/ARCHITECTS/PLANNERS
CHICAGO, ILLINOIS

PLOT DATE = 03/15/07 PLOT NAME = 60B46_109.DWG PLOT SCALE = 1"=50' USER NAME = USER18
 \\ALP1\PROJECTS\60B46\60B46_109.DWG \\ALP1\PROJECTS\60B46\60B46_109.DWG \\ALP1\PROJECTS\60B46\60B46_109.DWG \\ALP1\PROJECTS\60B46\60B46_109.DWG
 3:15-2007 12:11:52 60B46_109.DWG 5:00:00 PM 3/15/07