
 


CONTRACT NO. 60847				
F.A.P. RTE.	SECTION	COUNTY	TOTAL SHEETS	SHEET NO.
55	99 (1&2) WRS-3	WILL.	305	100
STA. 892+00		TO STA. 907+00		
FED. ROAD DIST. NO.	ILLINOIS	FED. AID PROJECT		
EC-02 OF 07				

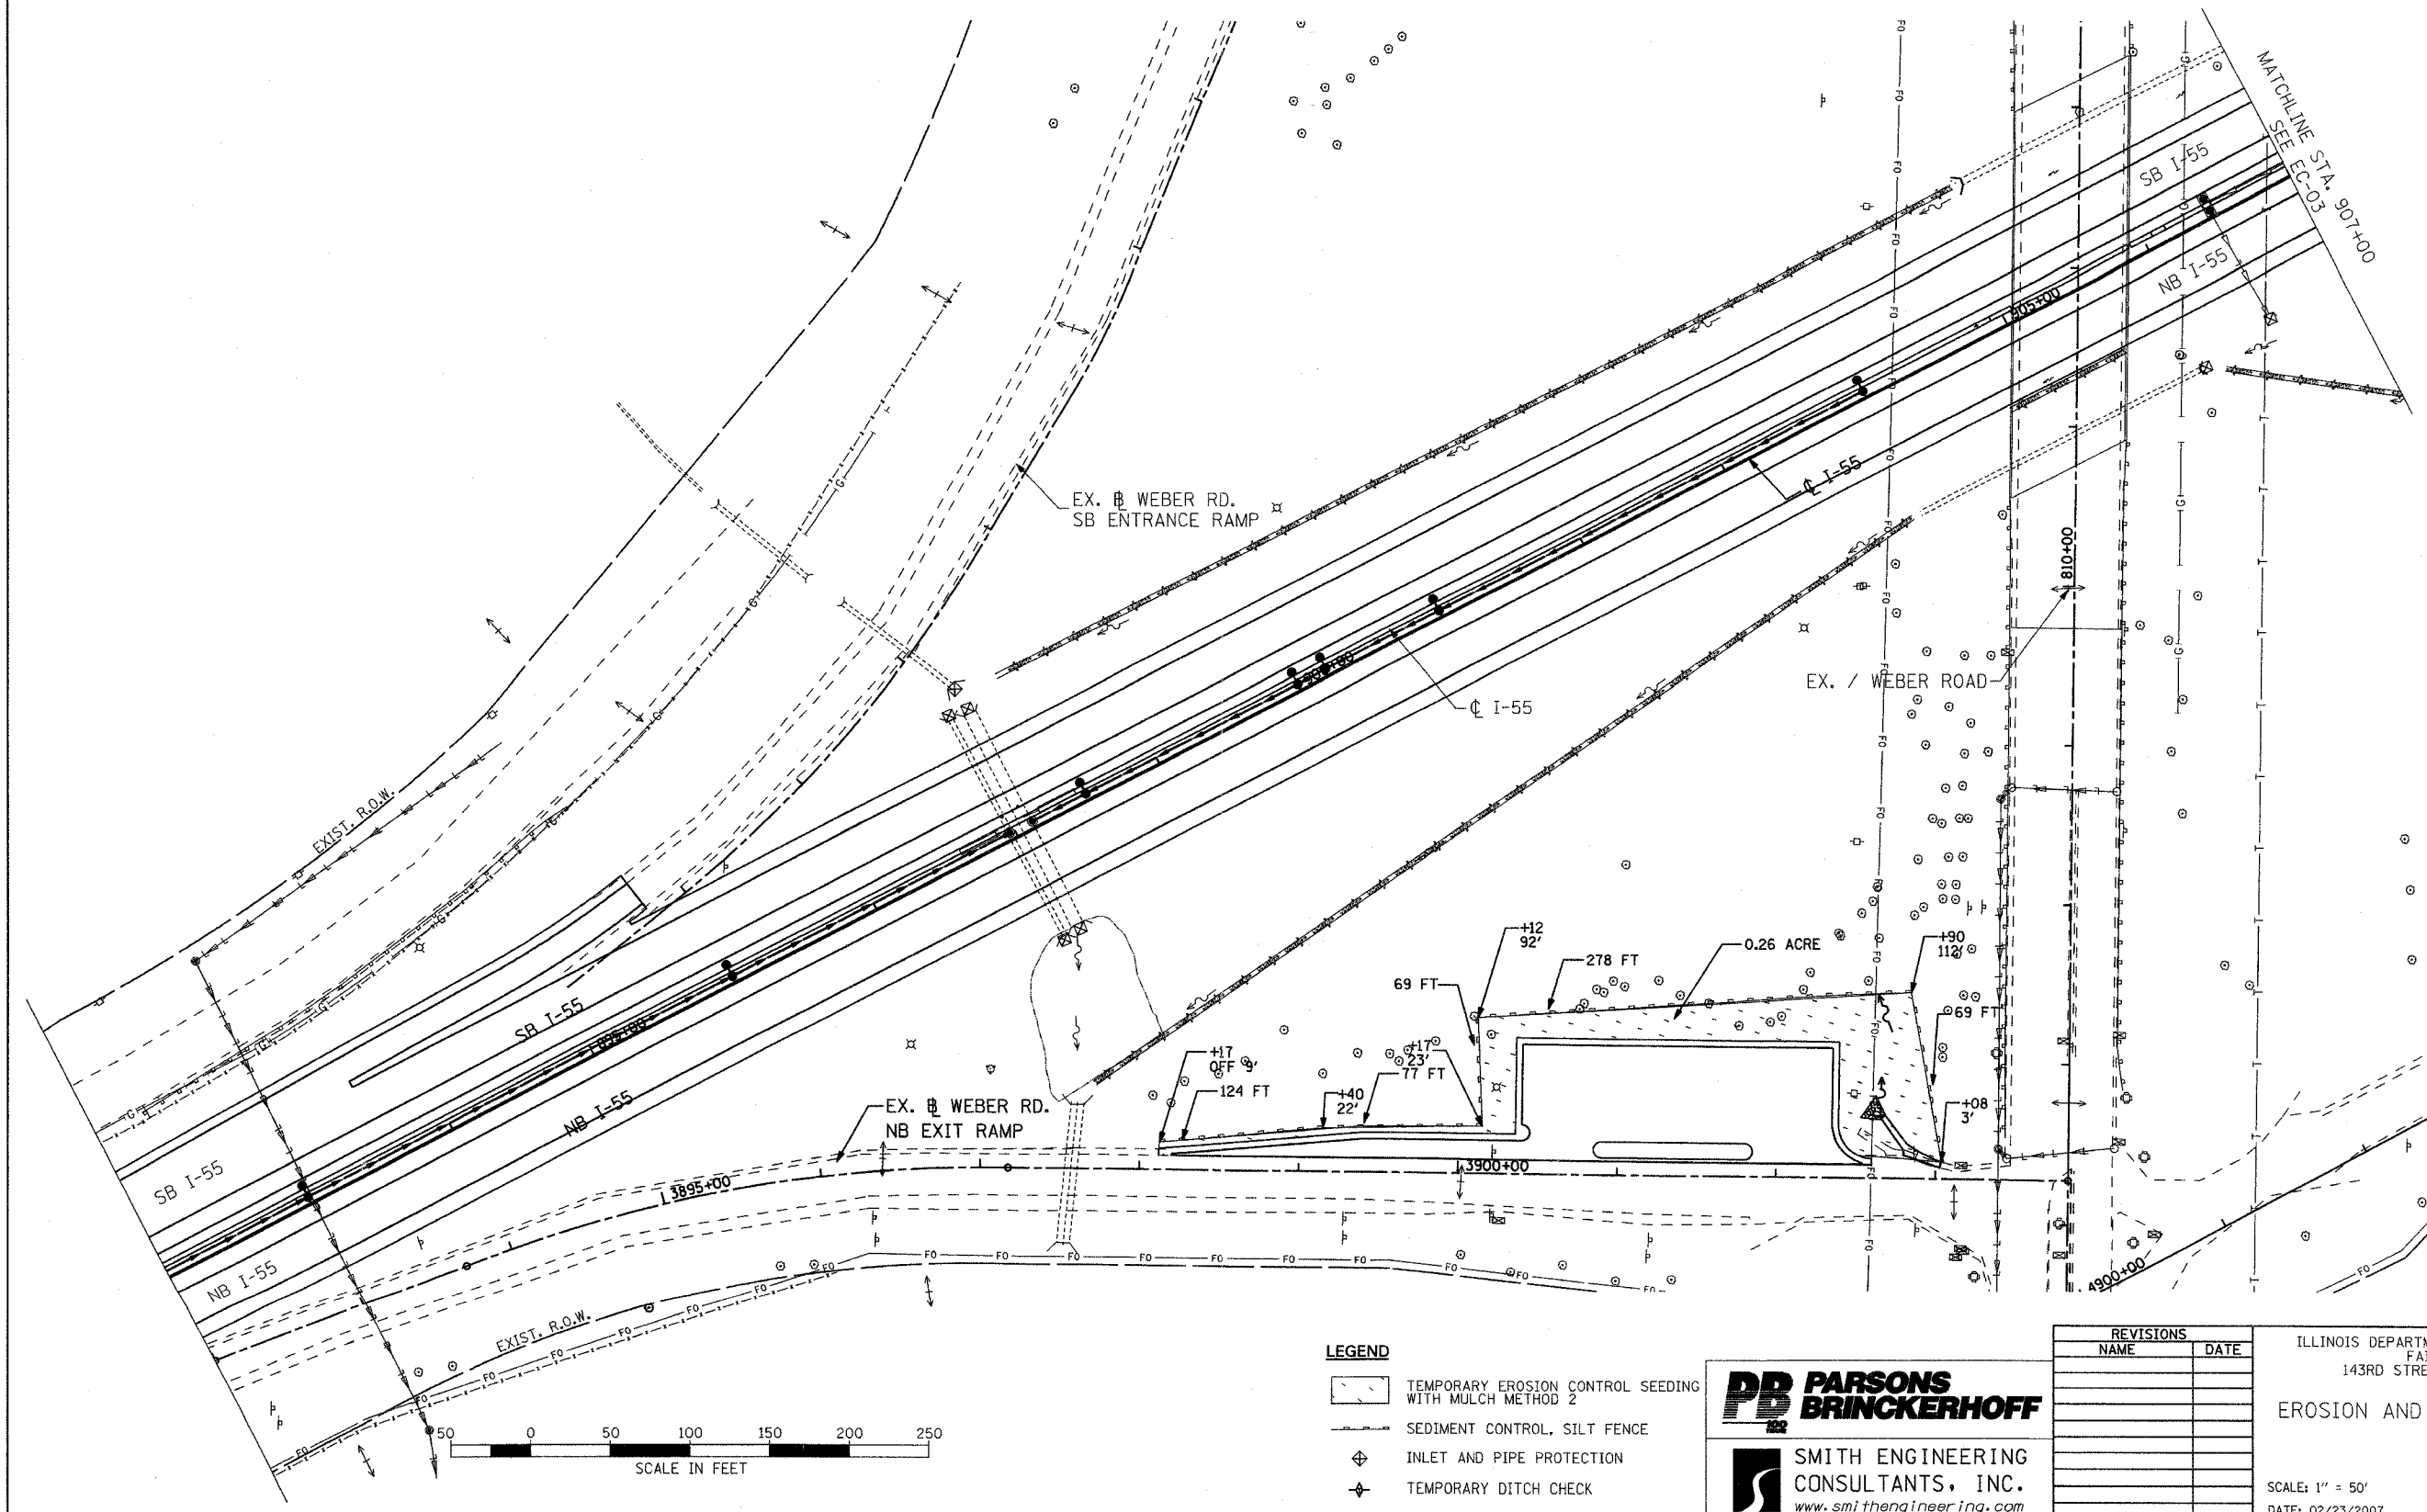

- LEGEND**
- TEMPORARY EROSION CONTROL SEEDING WITH MULCH METHOD 2
 - SEDIMENT CONTROL, SILT FENCE
 - INLET AND PIPE PROTECTION
 - TEMPORARY DITCH CHECK

PARSONS BRINCKERHOFF

SMITH ENGINEERING CONSULTANTS, INC.
www.smithengineering.com

REVISIONS	
NAME	DATE

ILLINOIS DEPARTMENT OF TRANSPORTATION
FAI ROUTE 55
143RD STREET TO WEBER ROAD

EROSION AND SEDIMENT CONTROL PLAN

SCALE: 1" = 50'
DATE: 02/23/2007

DRAWN BY: JPA
CHECKED BY: JIM

FINAL