
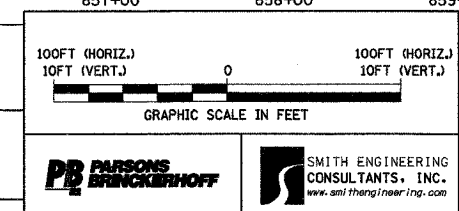
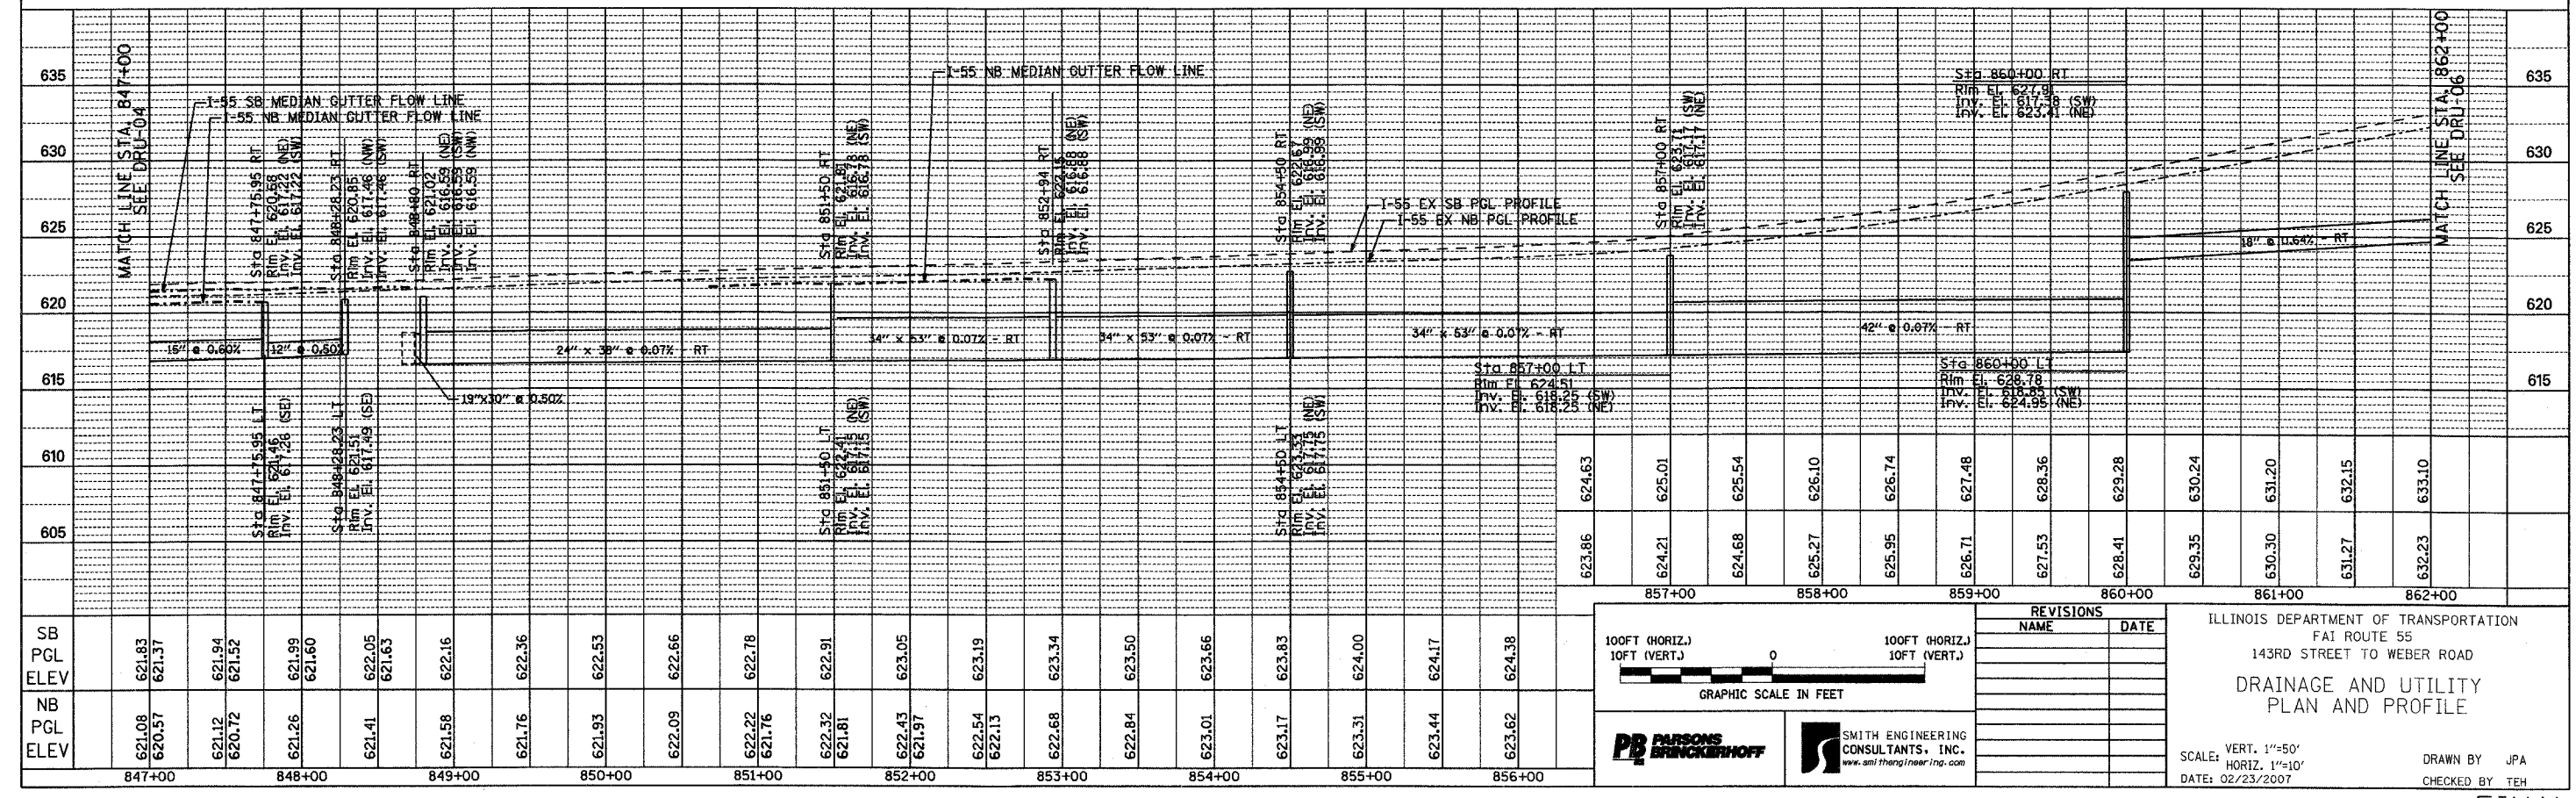
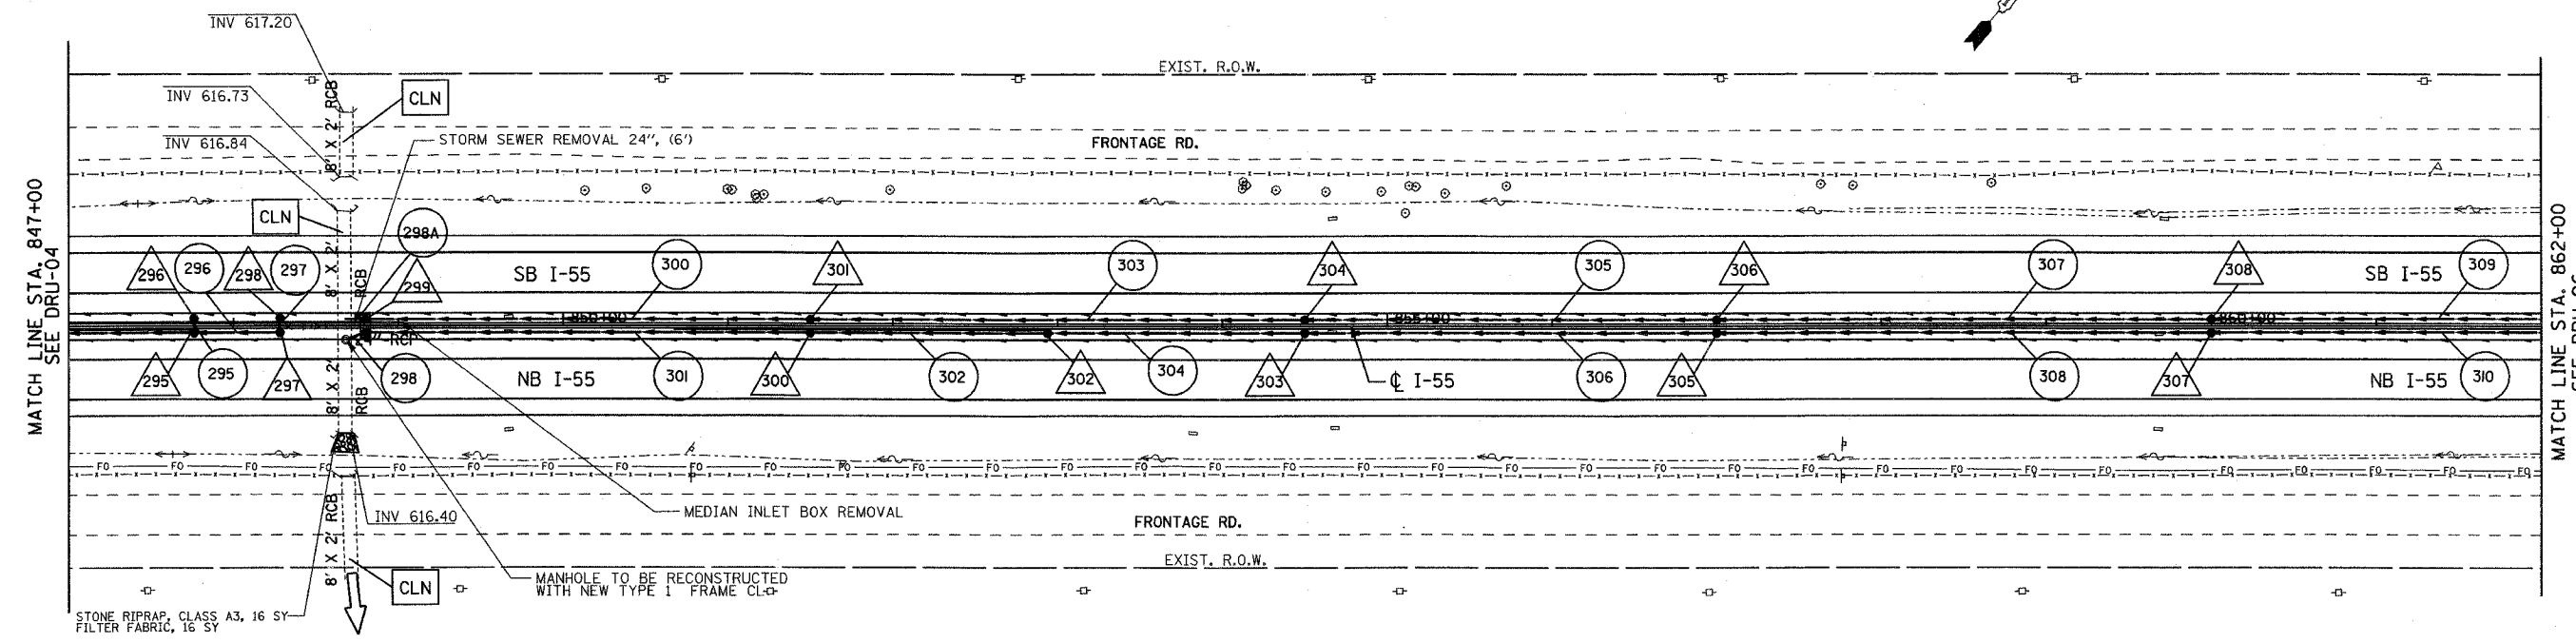


CONTRACT NO. 60B47			
F.A. RTE.	SECTION	COUNTY	TOTAL SHEETS
55	99 (I&2) WRS-3	WILL	305
STA.	847+00	TO STA.	862+00
FED. ROAD DIST. NO.	ILLINOIS	FED. AID PROJECT	
			DRU-05 OF 14

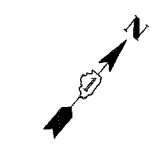

REVISIONS	
NAME	DATE

ILLINOIS DEPARTMENT OF TRANSPORTATION
 FAI ROUTE 55
 143RD STREET TO WEBER ROAD
**DRAINAGE AND UTILITY
 PLAN AND PROFILE**

SCALE: VERT. 1"=50'
 HORIZ. 1"=10'
 DATE: 02/23/2007

DRAWN BY JPA
 CHECKED BY TEH

FINAL