
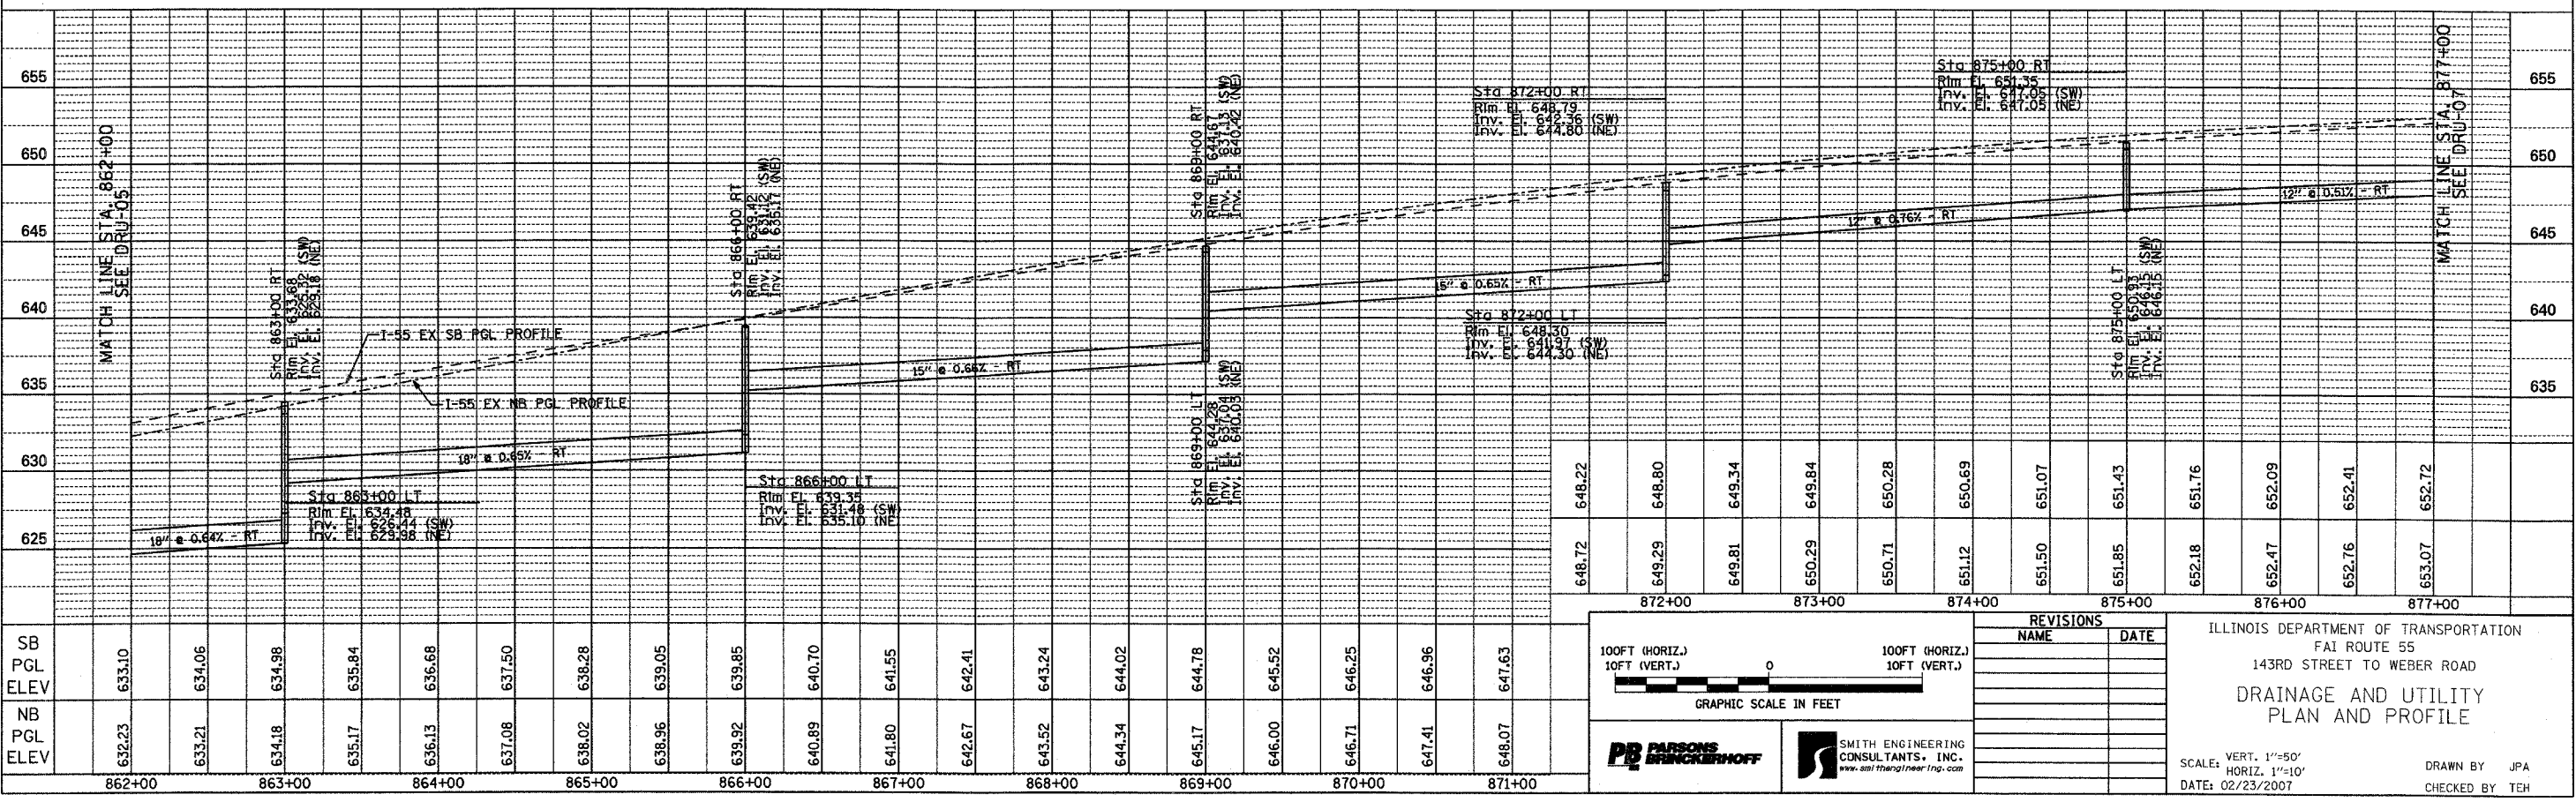


CONTRACT NO. 60B47				
F.A. RTE.	SECTION	COUNTY	TOTAL SHEETS	SHEET NO.
55	99 (I&2) WRS-3	WILL	305	111
STA.	862+00	TO STA.	877+00	
FED. ROAD DIST. NO.	ILLINOIS	FED. AID PROJECT		
DRU-06 OF 14				

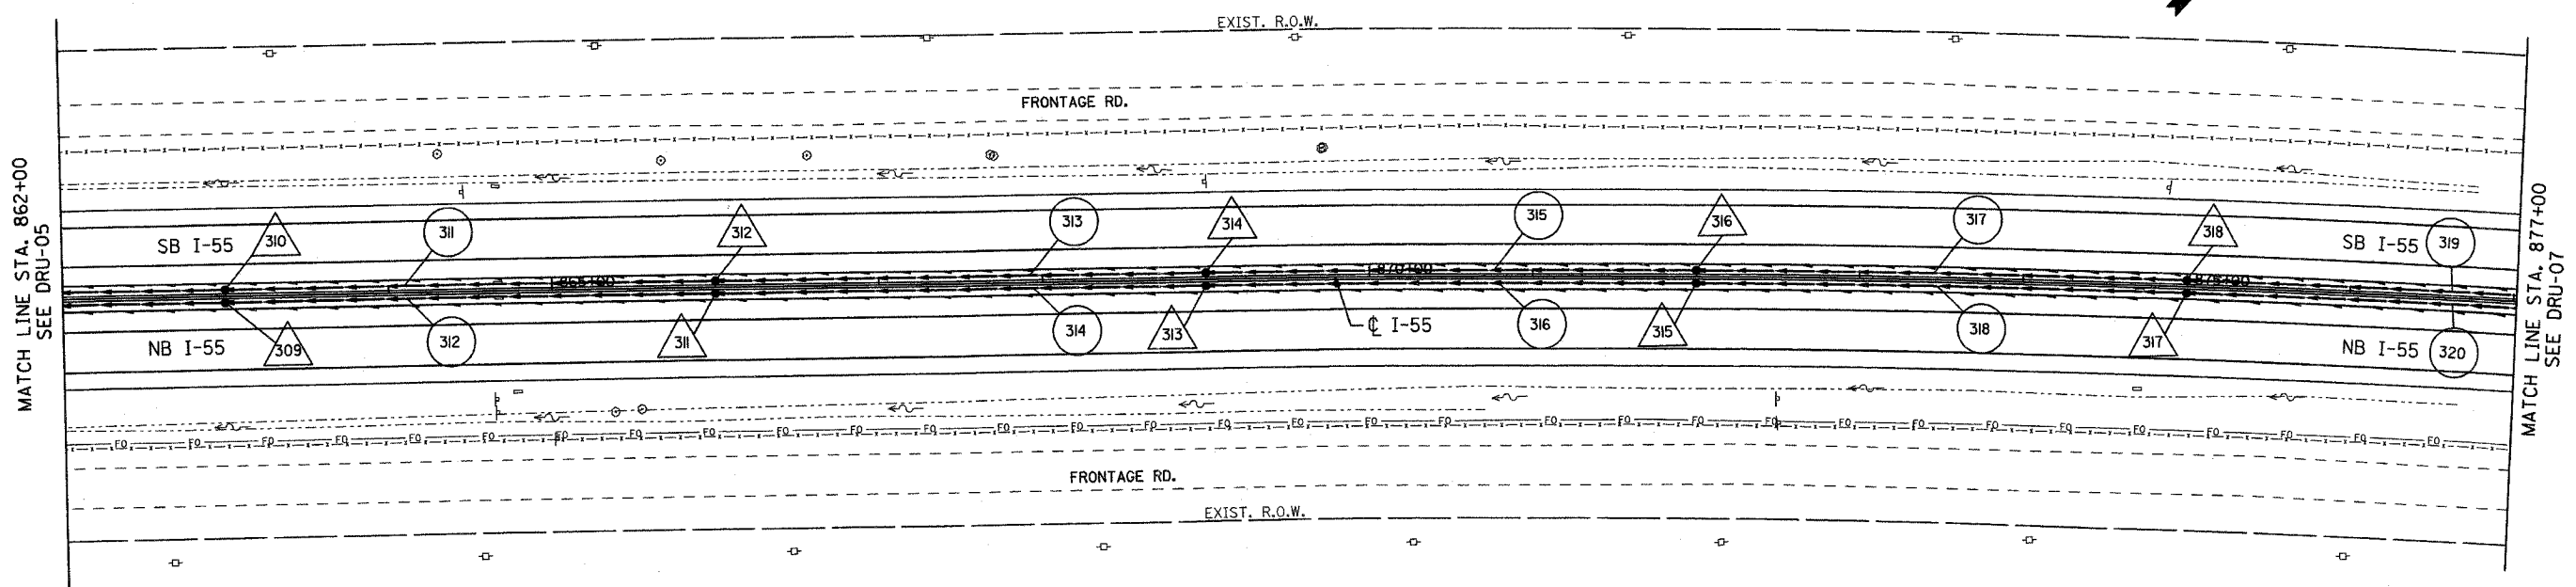

100FT (HORIZ.)
10FT (VERT.)

GRAPHIC SCALE IN FEET

REVISIONS	
NAME	DATE

ILLINOIS DEPARTMENT OF TRANSPORTATION
FAI ROUTE 55
143RD STREET TO WEBER ROAD
**DRAINAGE AND UTILITY
PLAN AND PROFILE**

SCALE: VERT. 1"=50'
HORIZ. 1"=10'
DATE: 02/23/2007

DRAWN BY: JPA
CHECKED BY: TEH

FINAL