
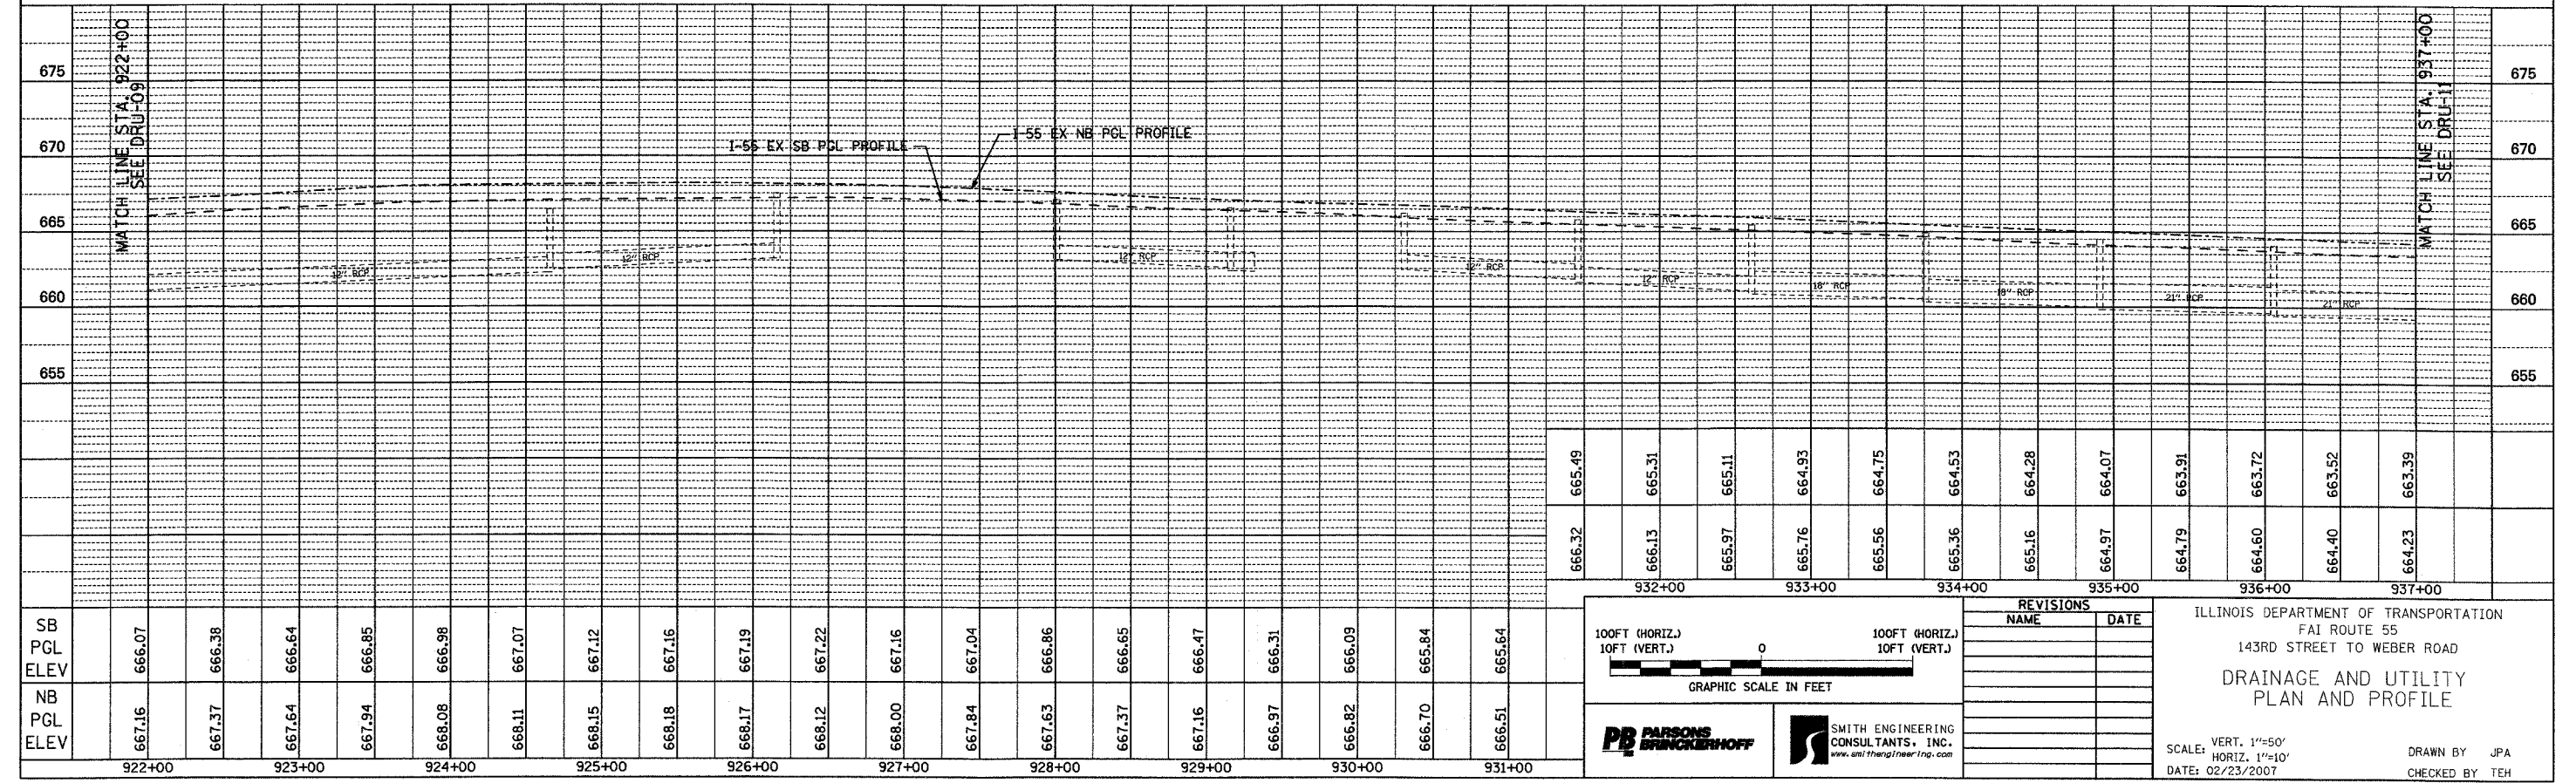


CONTRACT NO. 60B47				
F.A. RTE.	SECTION	COUNTY	TOTAL SHEETS	SHEET NO.
55	99 (I&2) WRS-3	WILL.	305	115
STA.	922+00	TO STA.	937+00	
FED. ROAD DIST. NO.	ILLINOIS	FED. AID PROJECT		
DRU-10 OF 14				

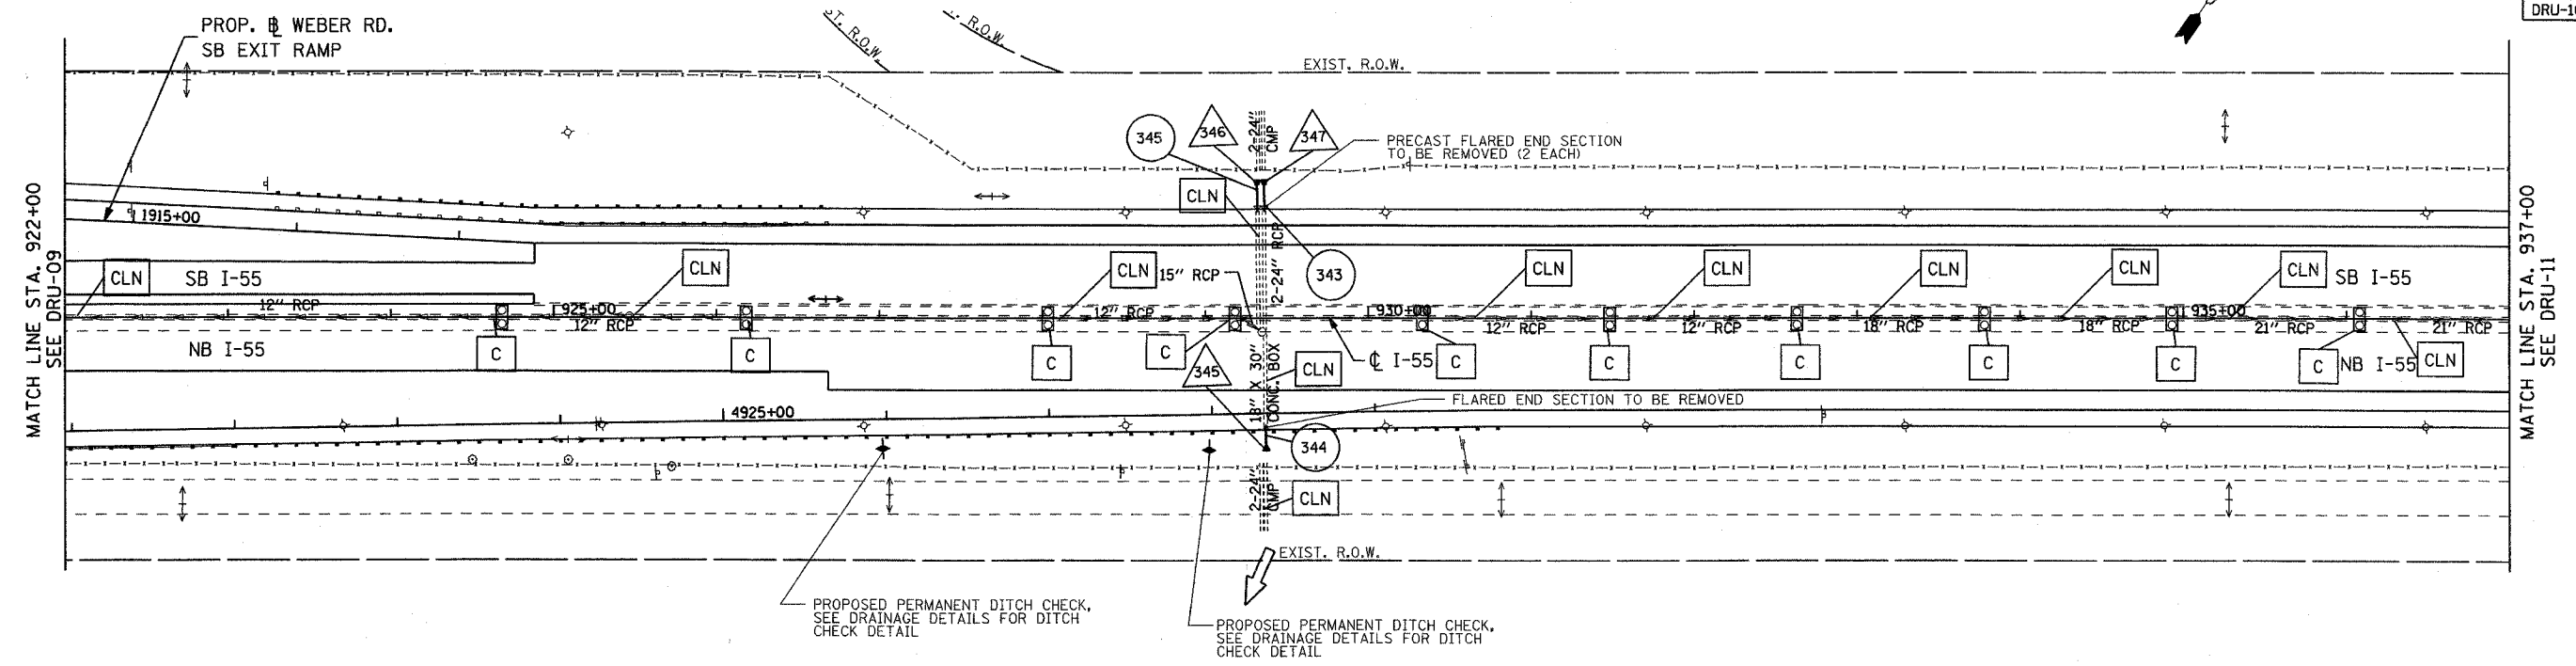

100FT (HORIZ.)  
10FT (VERT.)

GRAPHIC SCALE IN FEET

REVISIONS	
NAME	DATE

ILLINOIS DEPARTMENT OF TRANSPORTATION  
FAI ROUTE 55  
143RD STREET TO WEBER ROAD  
DRAINAGE AND UTILITY  
PLAN AND PROFILE

SCALE: VERT. 1"=50'  
HORIZ. 1"=10'  
DATE: 02/23/2007

DRAWN BY JPA  
CHECKED BY TEH

FINAL