
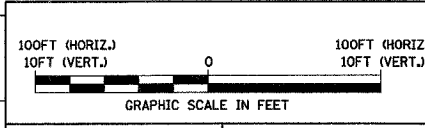
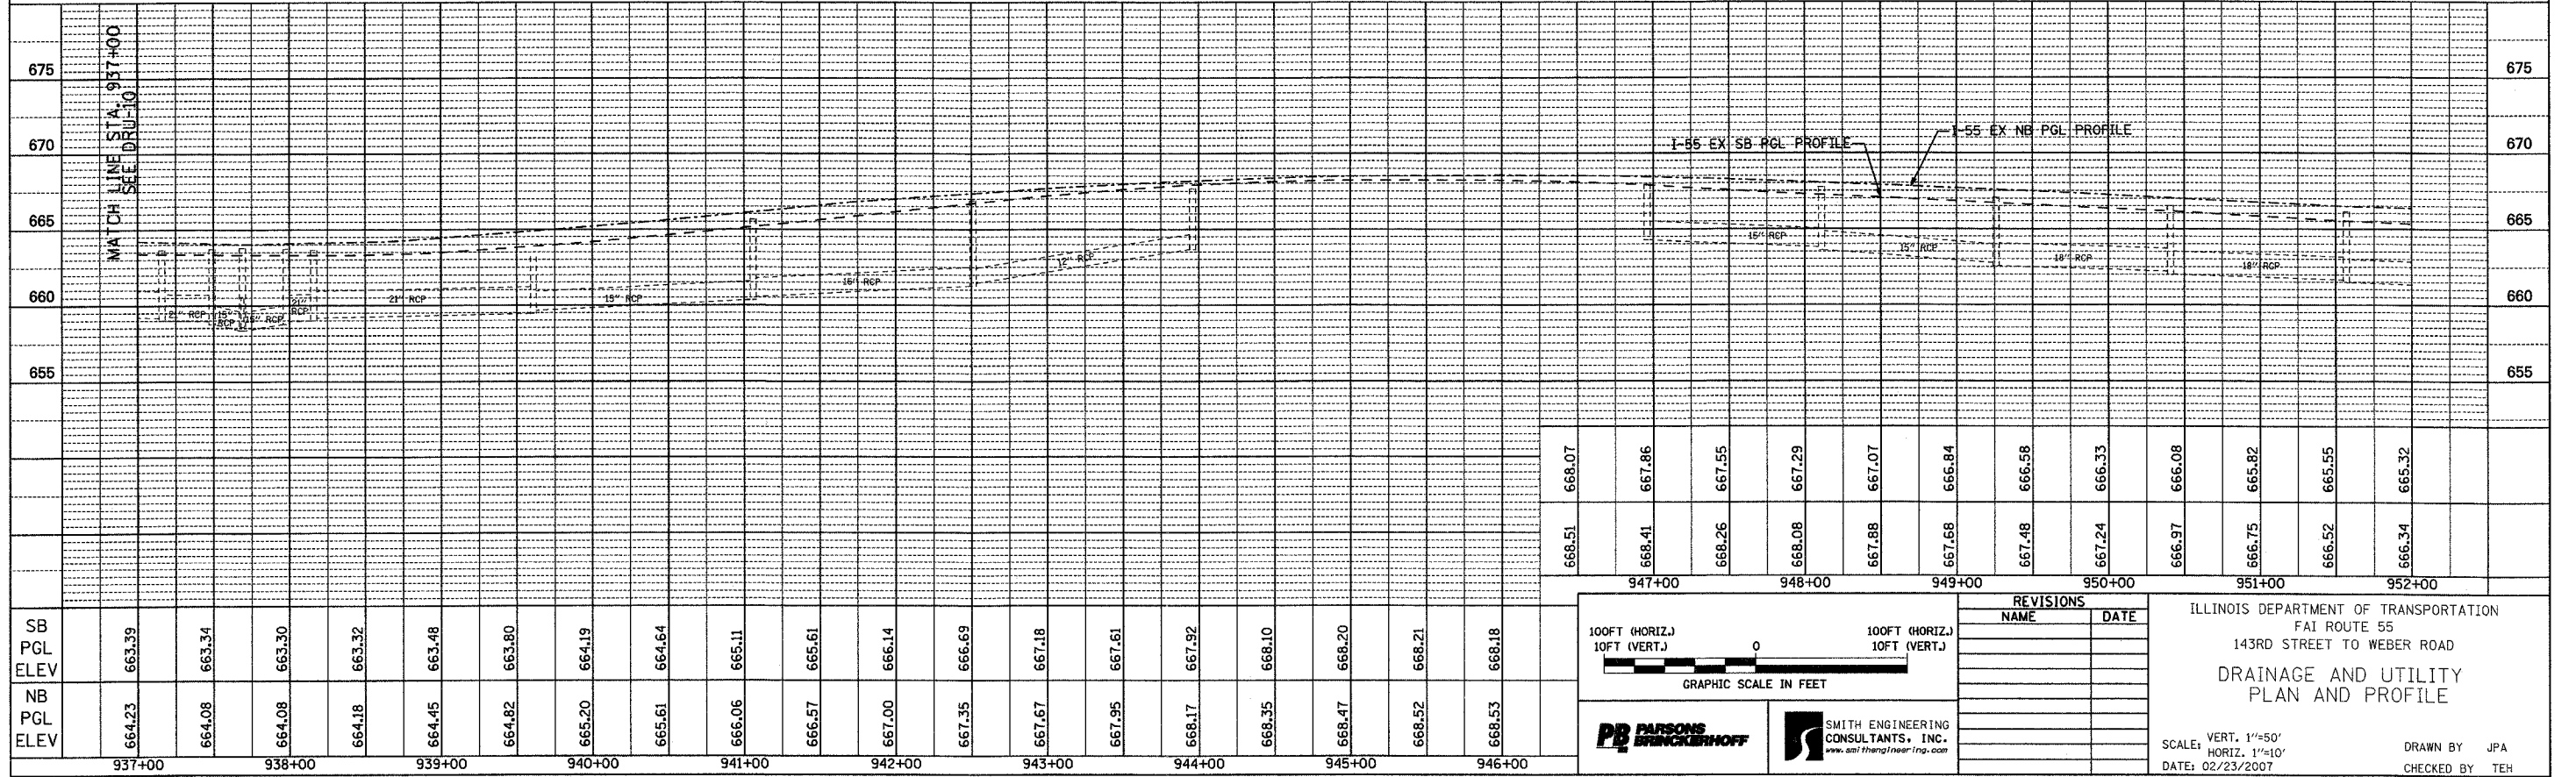


CONTRACT NO. 60B47				
F.A. RTE.	SECTION	COUNTY	TOTAL SHEETS	SHEET NO.
55	99 (1&2) WRS-3	WILL	305	116
STA. 937+00		TO STA. 952+00		
FED. ROAD DIST. NO.		ILLINOIS FED. AID PROJECT		
DRU-11 OF 14				

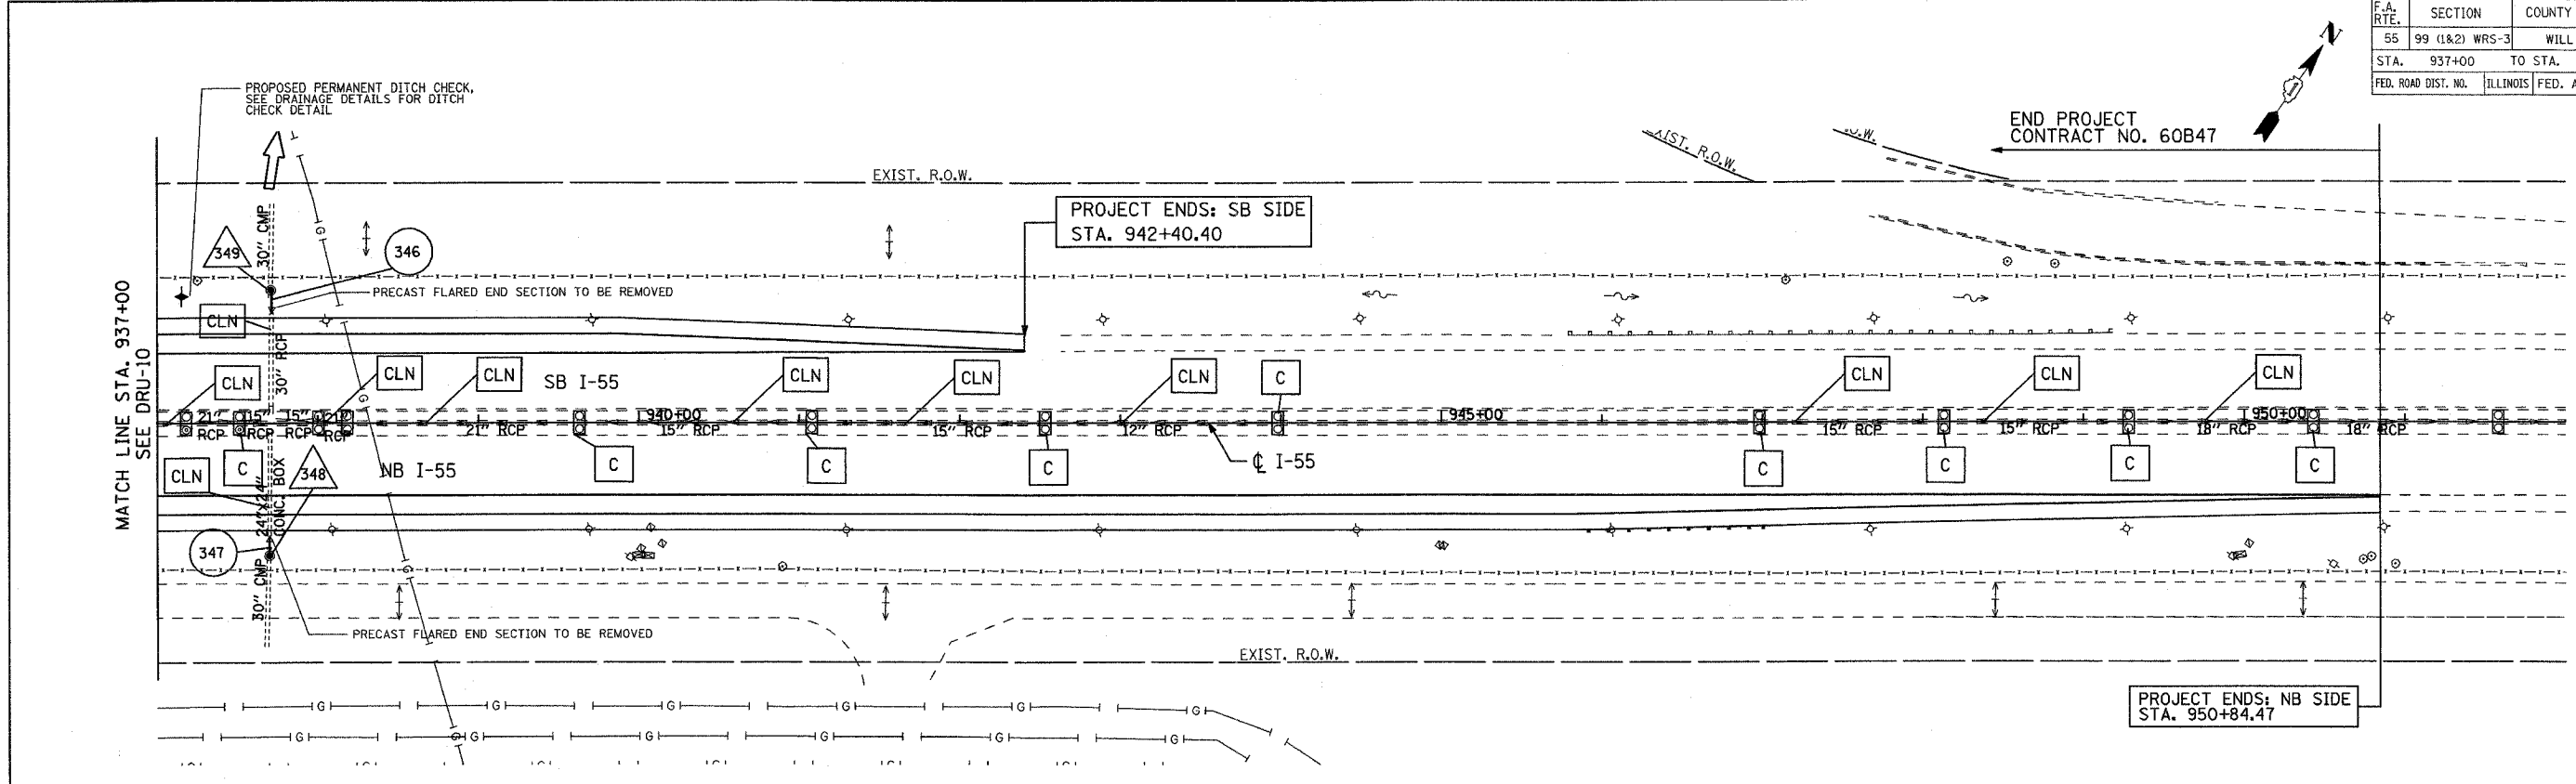


REVISIONS	
NAME	DATE

ILLINOIS DEPARTMENT OF TRANSPORTATION  
 FAI ROUTE 55  
 143RD STREET TO WEBER ROAD  
**DRAINAGE AND UTILITY  
 PLAN AND PROFILE**

SCALE: VERT. 1"=50'  
 HORIZ. 1"=10'  
 DATE: 02/23/2007

DRAWN BY: JPA  
 CHECKED BY: TEH

 

**FINAL**