
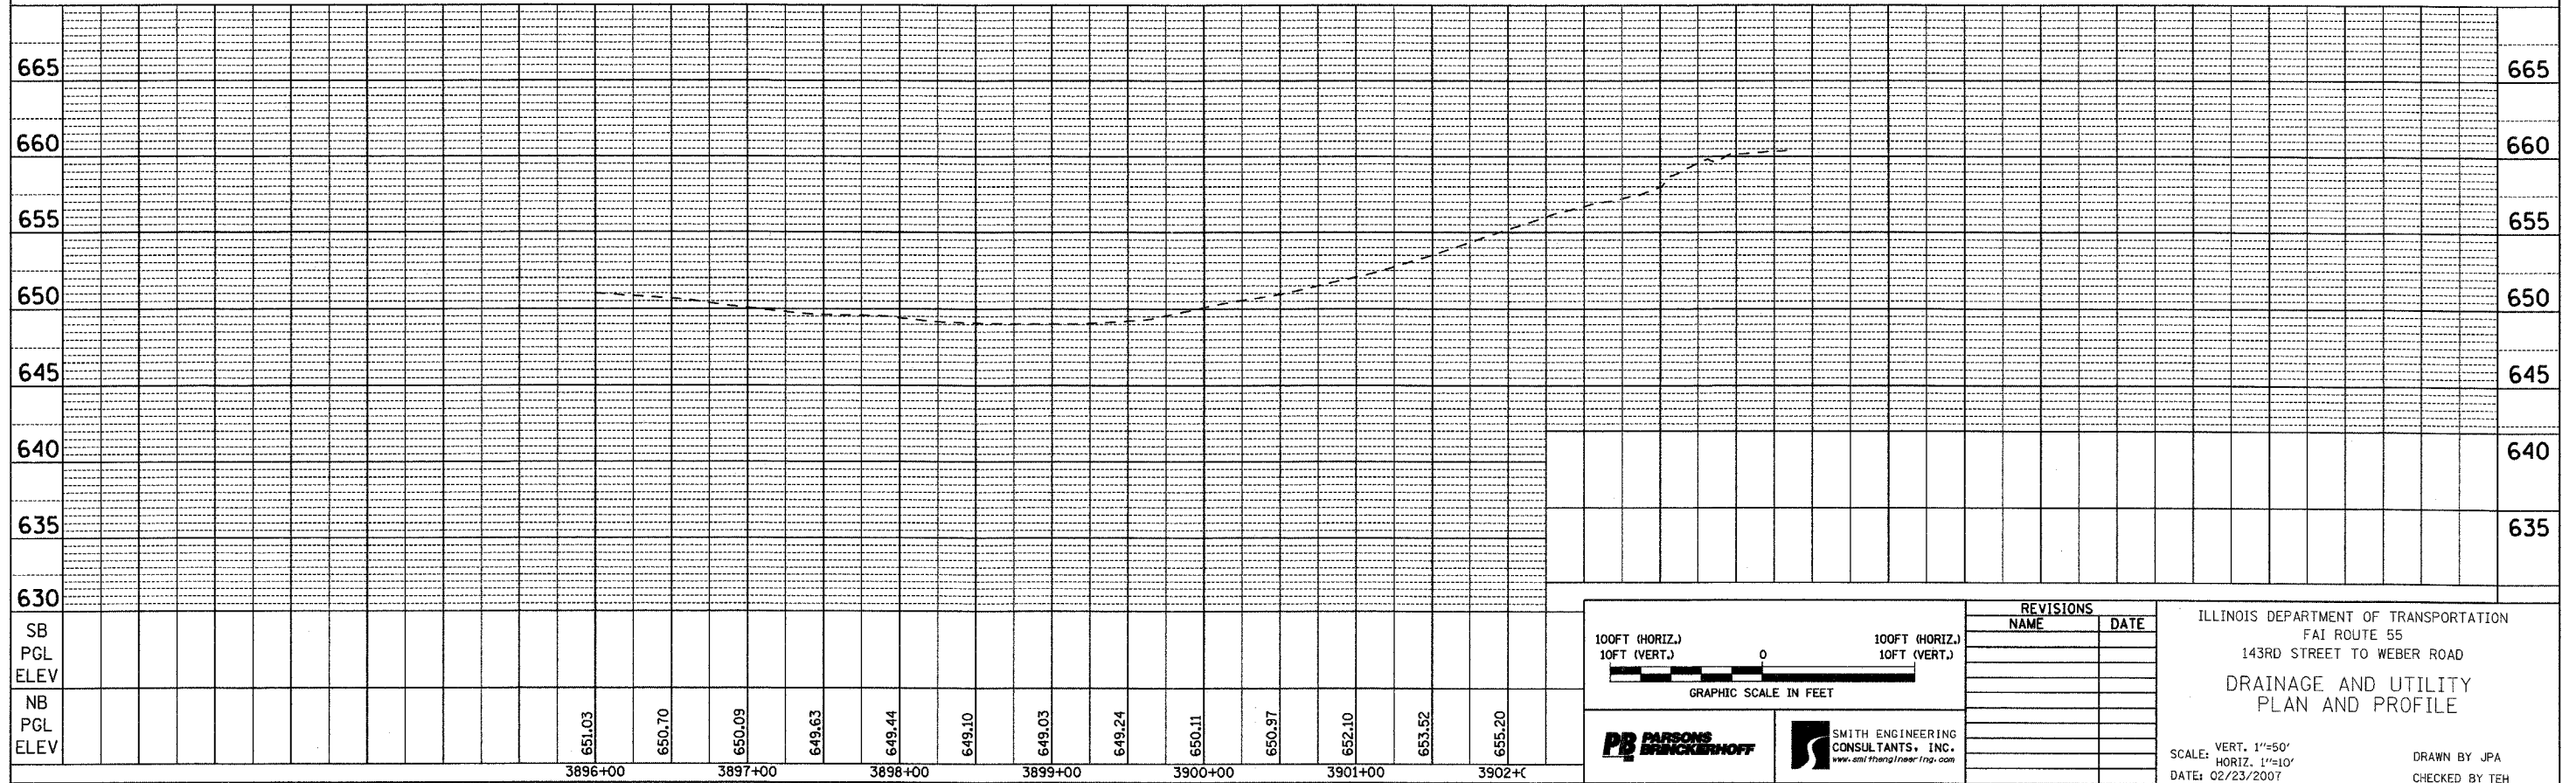


CONTRACT NO. 60B47				
ROUTE	SECTION	COUNTY	TOTAL SHEETS	SHEET NO.
55	99 (1&2) WRS-3	WILL	305	119
STA. 3896+00		TO STA. 3903+00		
FED. ROAD DIST. NO.		ILLINOIS	FED. AID PROJECT	
DRU-14 OF 14				

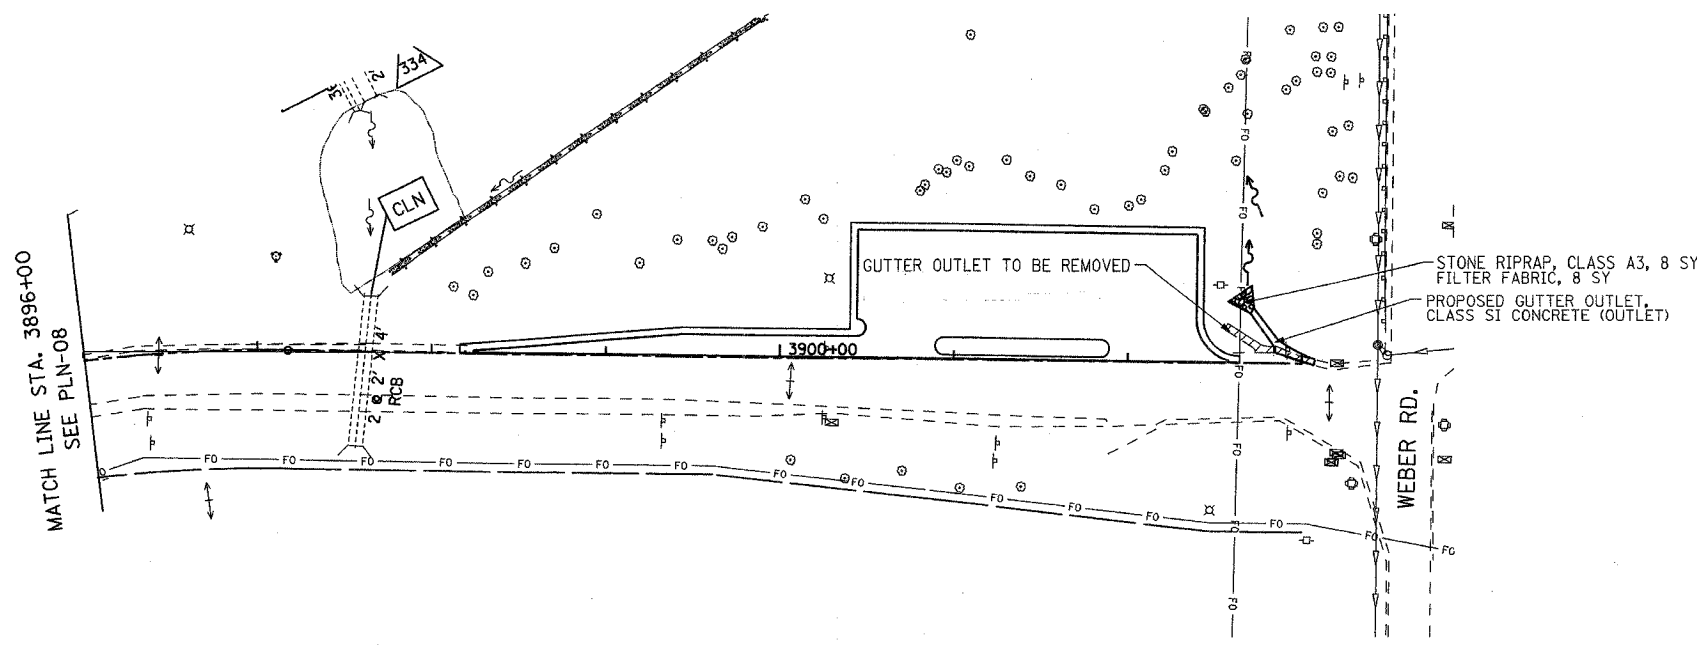

100FT (HORIZ.)  
10FT (VERT.)

GRAPHIC SCALE IN FEET

REVISIONS	
NAME	DATE

ILLINOIS DEPARTMENT OF TRANSPORTATION  
FAI ROUTE 55  
143RD STREET TO WEBER ROAD

**DRAINAGE AND UTILITY  
PLAN AND PROFILE**

SCALE: VERT. 1"=50'  
HORIZ. 1"=100'  
DATE: 02/23/2007

DRAWN BY JPA  
CHECKED BY TEH

FINAL