


ROUTE	SECTION	COUNTY	TOTAL SHEETS	SHEET NUMBER
FAP 351 & FAU 2831	2006-037BP	COOK & WILL	27	5

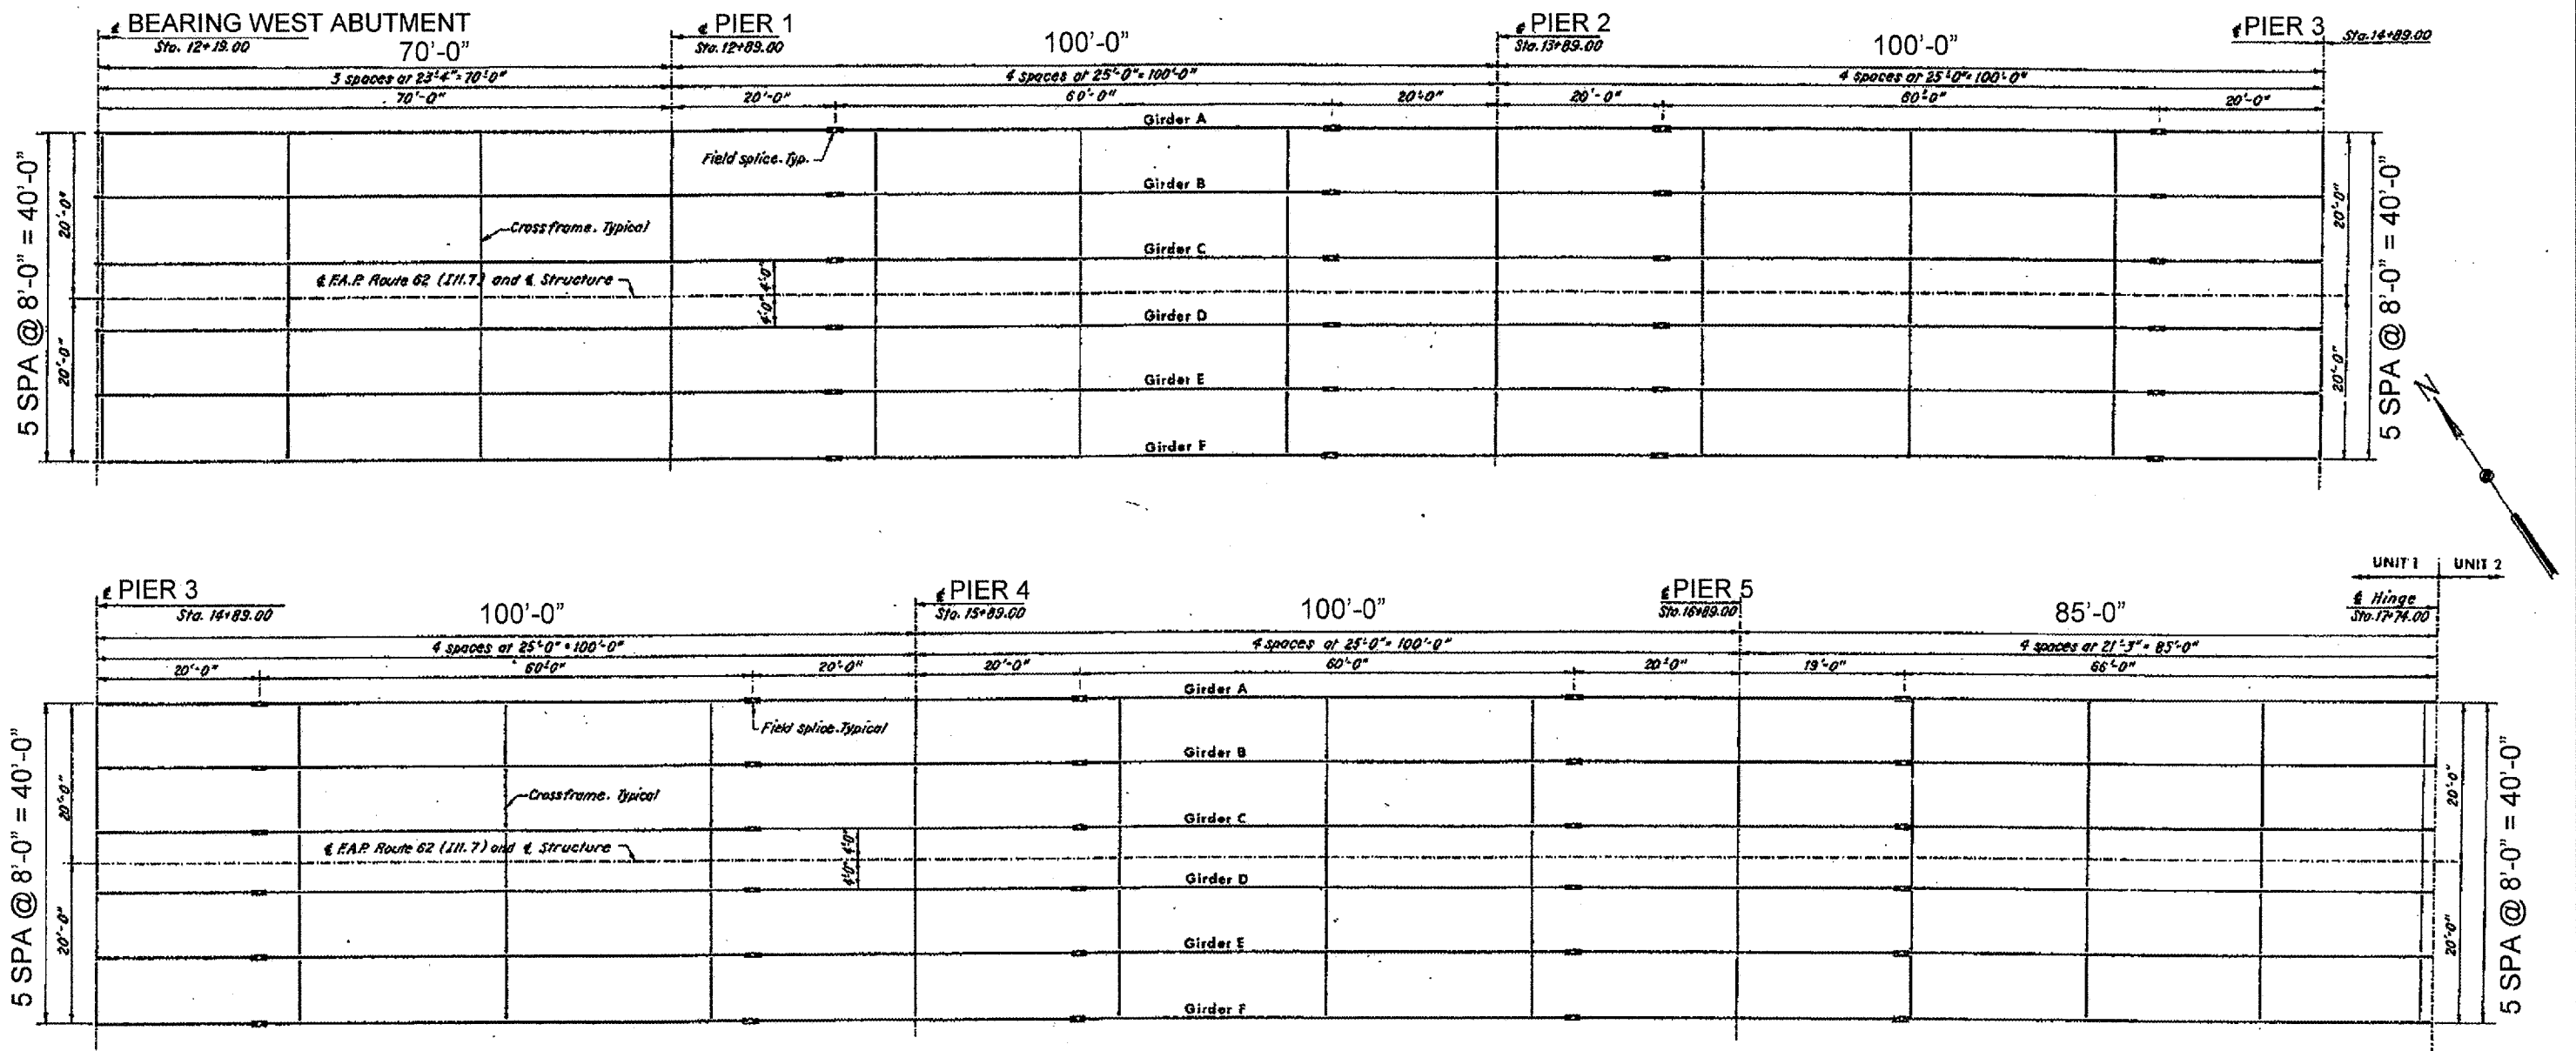

FOR PLATE SIZES SEE SHEET 6
SHEET 1 OF 2

ILLINOIS DEPARTMENT OF TRANSPORTATION
FRAMING PLAN LOCATION 1
SN: 099-0185 - UNIT 1
IL-7 OVER DES PLAINES RIVER,
S&S CANAL & BNSF RR