
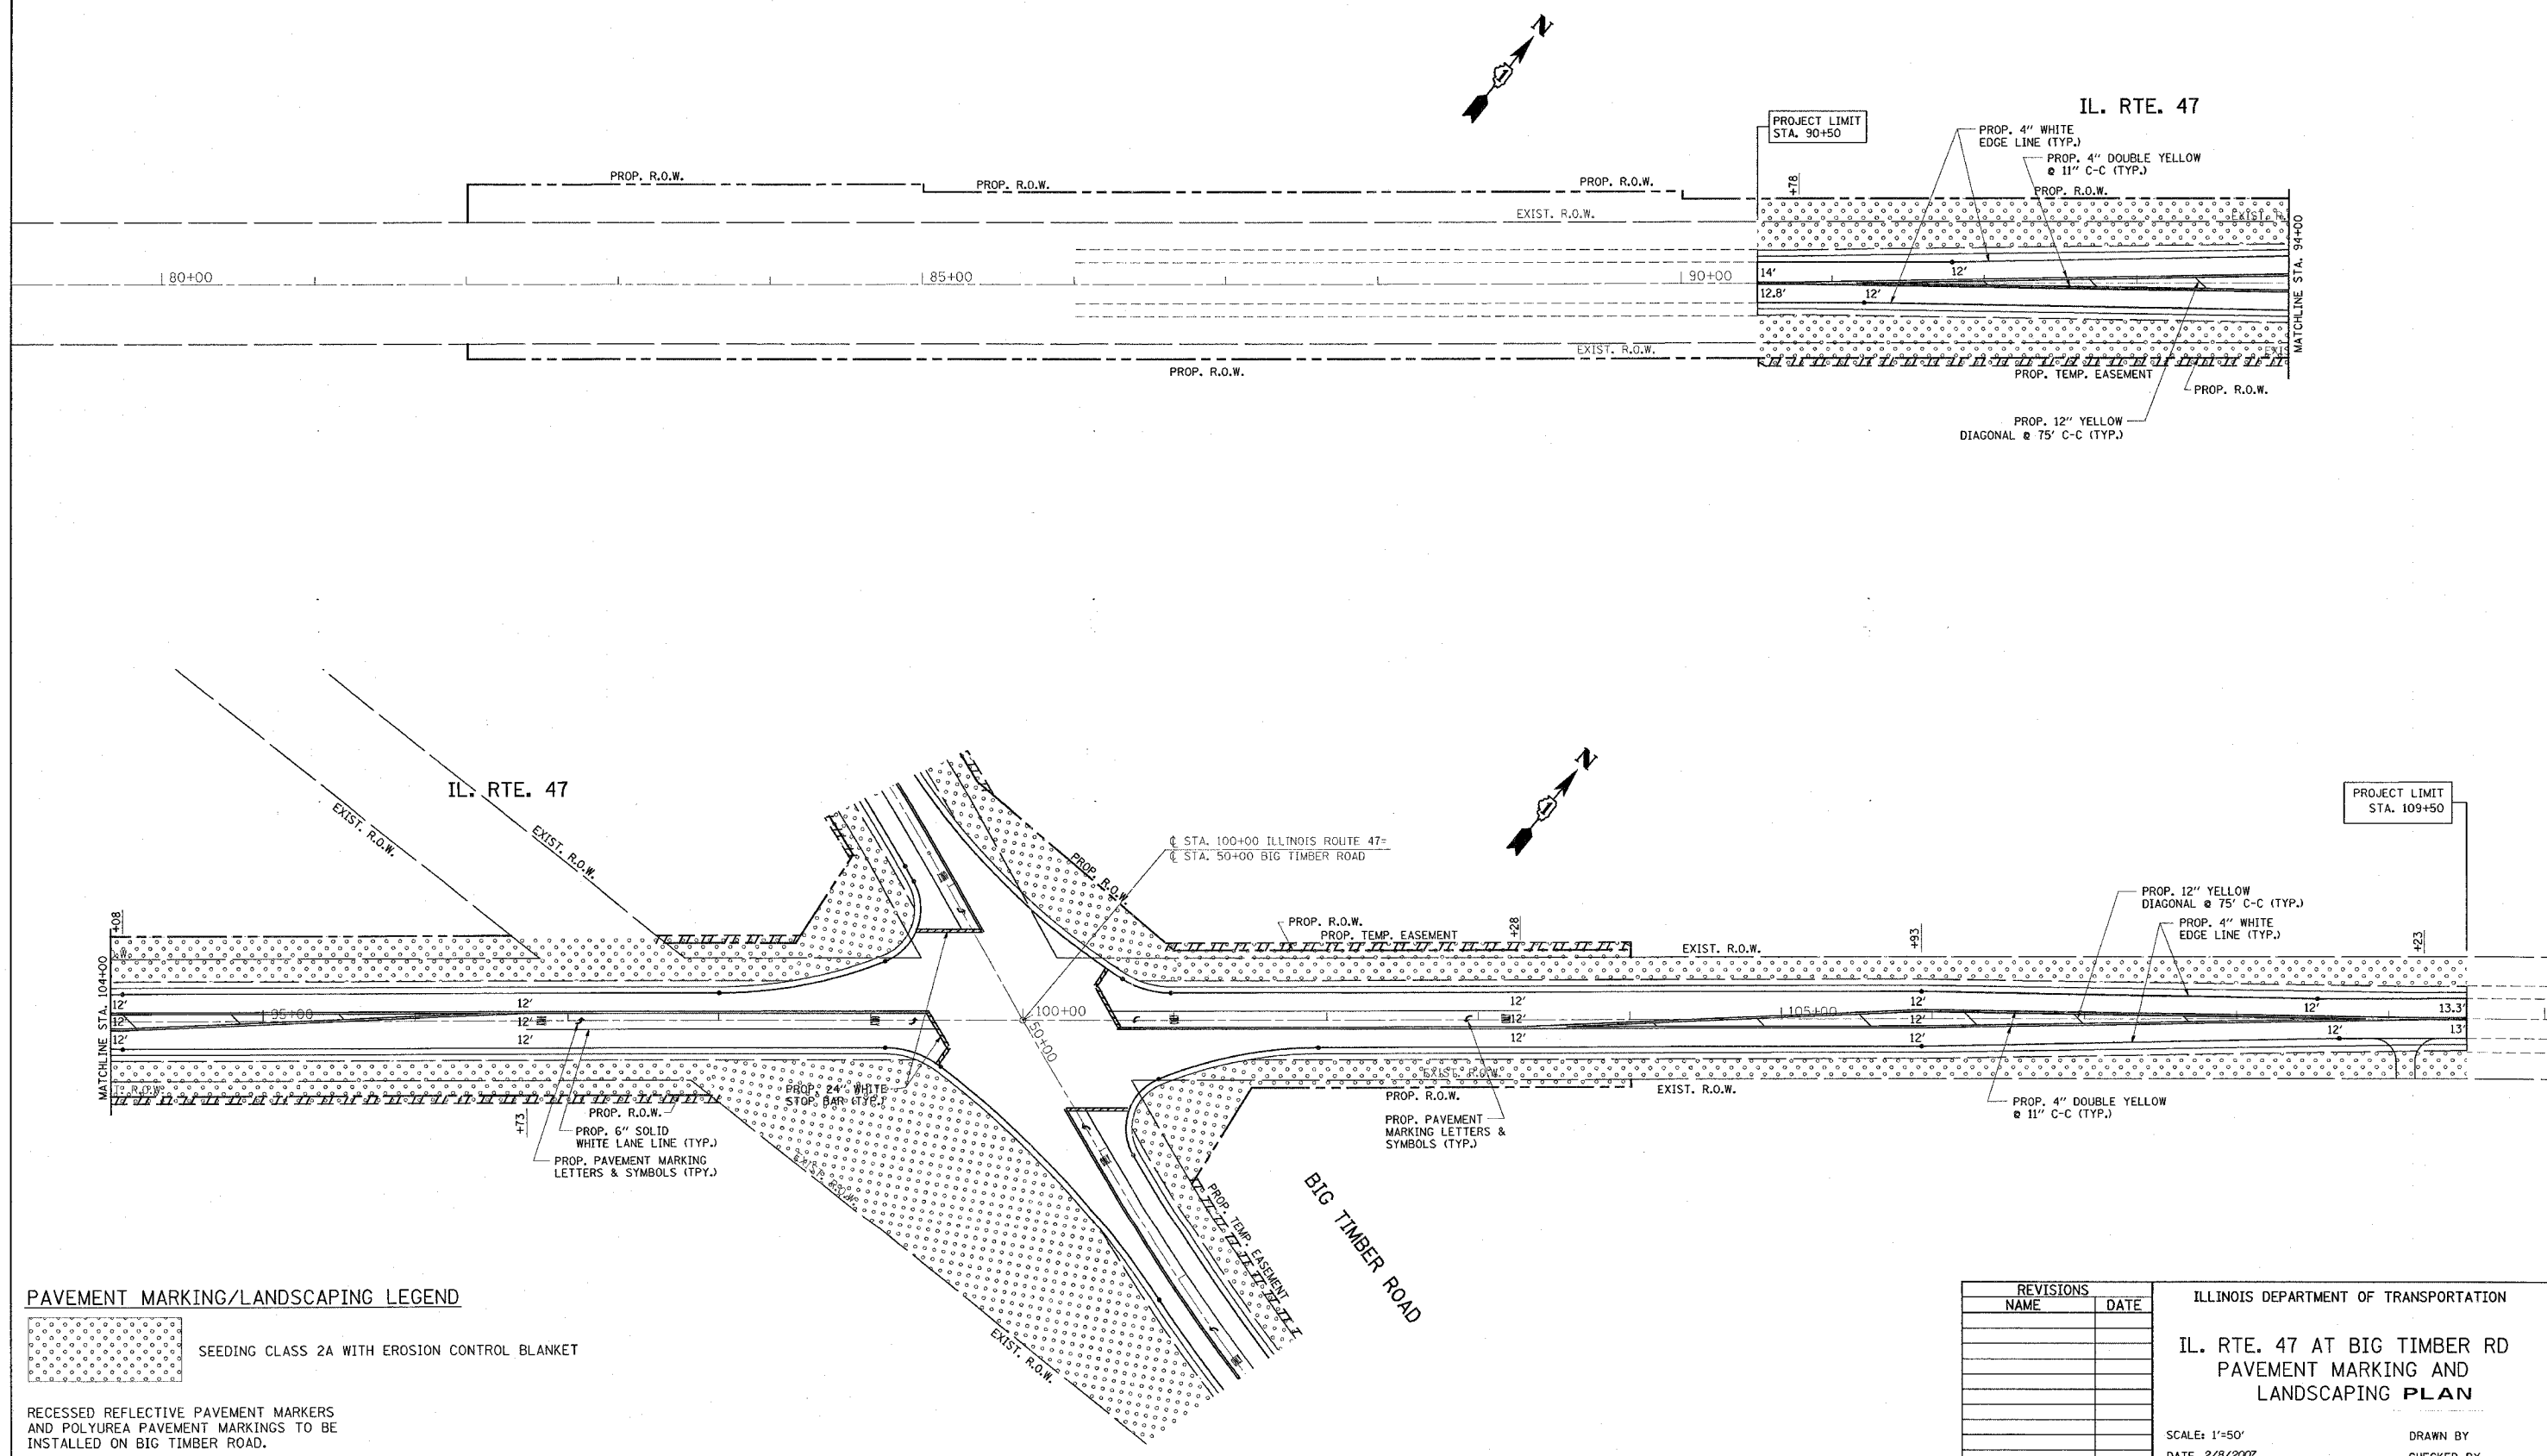


F.A.P. RTE.	SECTION	COUNTY	TOTAL SHEETS	SHEET NO.
326	106-N-1	KANE	82	30
STA.		TO STA.		
FED. ROAD DIST. NO. 1		ILLINOIS FED. AID PROJECT		

\*REF-pmk01  
\*REF-pmk02

 

**PAVEMENT MARKING/LANDSCAPING LEGEND**

 SEEDING CLASS 2A WITH EROSION CONTROL BLANKET

RECESSED REFLECTIVE PAVEMENT MARKERS AND POLYUREA PAVEMENT MARKINGS TO BE INSTALLED ON BIG TIMBER ROAD.

REVISIONS	
NAME	DATE

ILLINOIS DEPARTMENT OF TRANSPORTATION  
**IL. RTE. 47 AT BIG TIMBER RD  
 PAVEMENT MARKING AND  
 LANDSCAPING PLAN**  
 SCALE: 1"=50'  
 DATE 2/8/2007  
 DRAWN BY  
 CHECKED BY

PLOT DATE = 2/8/2007  
 FILE NAME = c:\p06\p06\106-n-1\106-n-1-pmk.dgn  
 USER NAME = jgibson