


REF-ero01

CONTRACT NO. 62911

F.A.P. RTE.	SECTION	COUNTY	TOTAL SHEETS	SHEET NO.
311	9 Y-N-2	DUPAGE/COOK	39	21
STA. 92+00		TO STA. 107+00		
FED. ROAD DIST. NO.		ILLINOIS	FED. AID PROJECT	

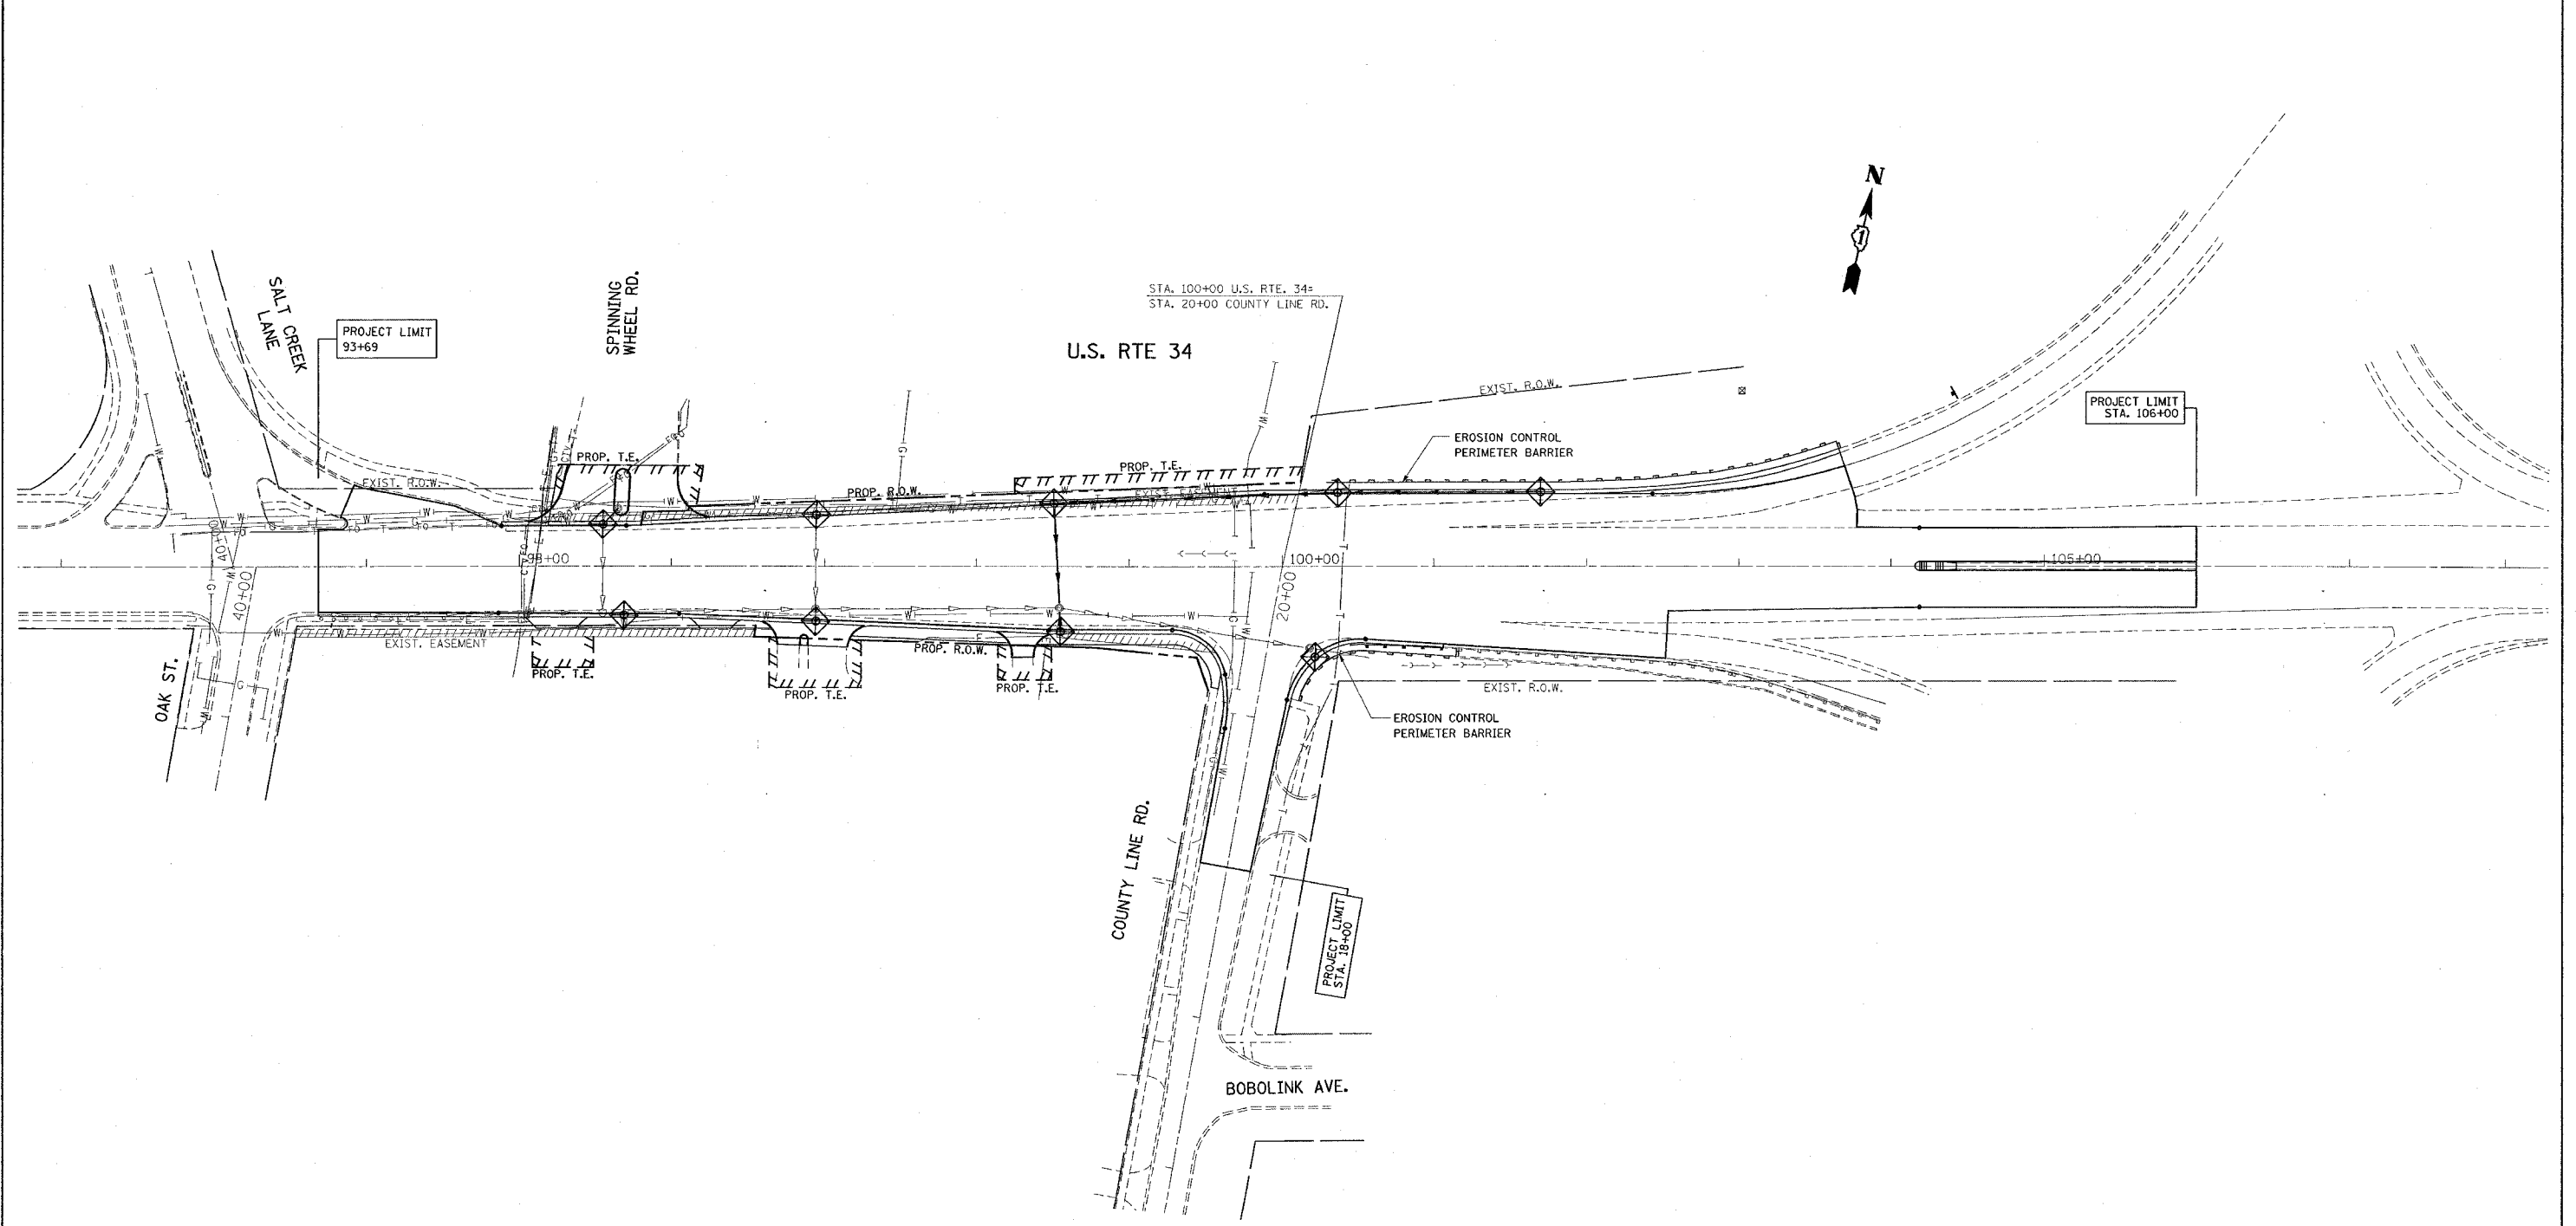

LEGEND

- PERIMETER EROSION CONTROL BARRIER
  - SEDIMENT CONTROL, DRAINAGE STRUCTURE INLET FILTER \*\*
- \*\* ITEMS TO BE INSTALLED AFTER THE AREA IS DISTURBED

REVISIONS	
NAME	DATE

ILLINOIS DEPARTMENT OF TRANSPORTATION

**EROSION CONTROL PLAN**  
**U.S. RTE. 34 @**  
**COUNTY LINE RD.**

SCALE: VERT. 1"=50'  
 HORIZ. 1"=50'  
 DATE 3/2/2007

DRAWN BY  
 CHECKED BY

PLOT DATE = 2/2/2007  
 FILE NAME = c:\projects\1080903\eroc\eroc.dgn  
 PLOT SCALE = 50,00000 / IN.  
 USER NAME = driveksgn

R1