


F.A.P. RTE.	SECTION	COUNTY	TOTAL SHEETS	SHEET NO.
505	110RS-1, 111RS-3	STEPHENSON	174	54
STA. 10220+00	TO STA. 10235+00			
FED. ROAD DIST. NO.	ILLINOIS FED. AID PROJECT			
CONTRACT NO. 64C32				

 

JEFFREY A. DELEON

RUTH ANN & HUTCHISON BATES

SCOTT J & PAMELA S. SPRINGER

ERIC L. SEFFORD


STEVEN M. & JOANNE G. LABUDDE

GENEVIEVE BORCHERS

BENEDICT & DOROTHY M. KUROWSKI TRUSTEES


PLAN	SEARCHED	DATE
	INDEXED	
	PLotted	
	BY	
	NO. OF WAY CHECKED	
	CADD FILE NAME	

PROFILE	SEARCHED	DATE
	INDEXED	
	PLotted	
	BY	
	NO. OF WAY CHECKED	
	CADD FILE NAME	

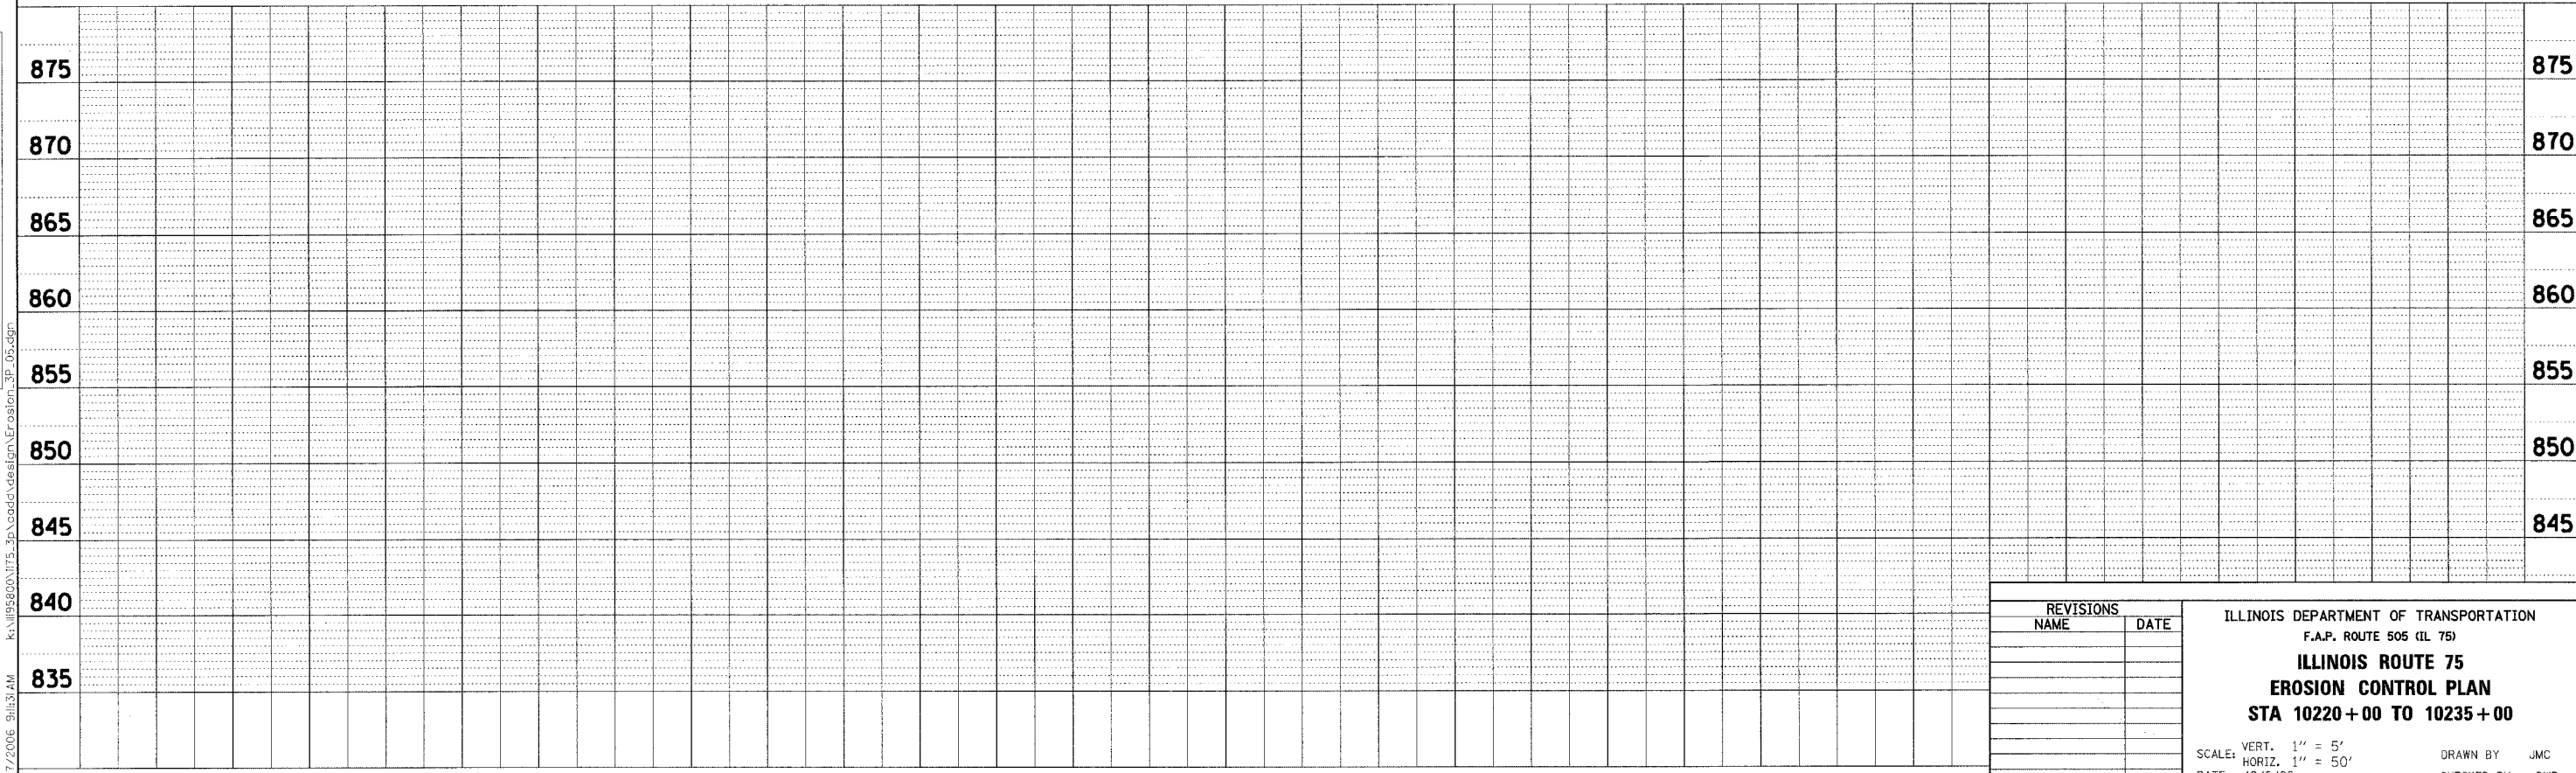

LEGEND

- ◆ TEMPORARY DITCH CHECK
- ⊕ INLET AND PIPE PROTECTION
- PERIMETER EROSION BARRIER
- ▨ AGGREGATE DITCH, 12" OR STONE DUMPED RIPRAP, CLASS A4 OR STONE RIPRAP, CLASS A3

 

K:\1195800\1175_3p\cadd\design\Erosion_3p_05.dgn 12/7/2006 9:43:31 AM

REVISIONS		ILLINOIS DEPARTMENT OF TRANSPORTATION F.A.P. ROUTE 505 (IL 75) ILLINOIS ROUTE 75 EROSION CONTROL PLAN STA 10220+00 TO 10235+00
NAME	DATE	
		SCALE: VERT. 1" = 5' HORIZ. 1" = 50' DATE: 12/6/06
DRAWN BY JMC		CHECKED BY DWB