
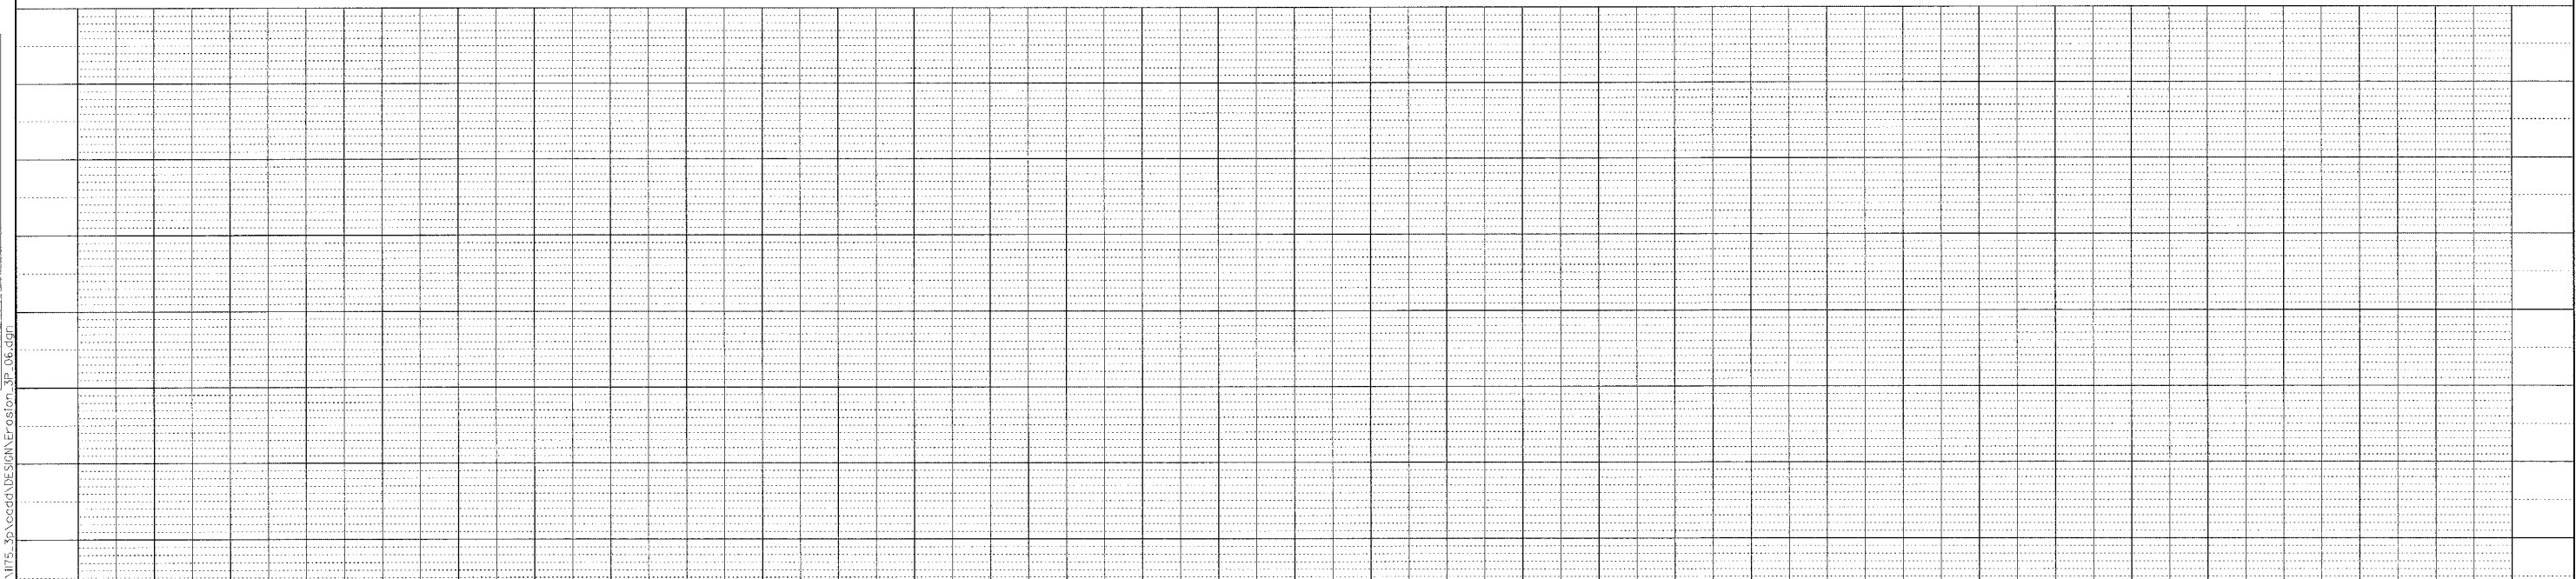


F.A.P. RTE.	SECTION	COUNTY	TOTAL SHEETS	SHEET NO.
505	110RS-1, 111RS-3	STEPHENSON	174	55
STA. 10235+00	TO STA. 10250+00			
FED. ROAD DIST. NO.	ILLINOIS	FED. AID PROJECT		
CONTRACT NO. 64C32				

PLAN	DATE
REVISED	BY
NOTED	
NOTED	
NOTED	
NOTED	

PROFILE	DATE
REVISED	BY
NOTED	
NOTED	
NOTED	
NOTED	

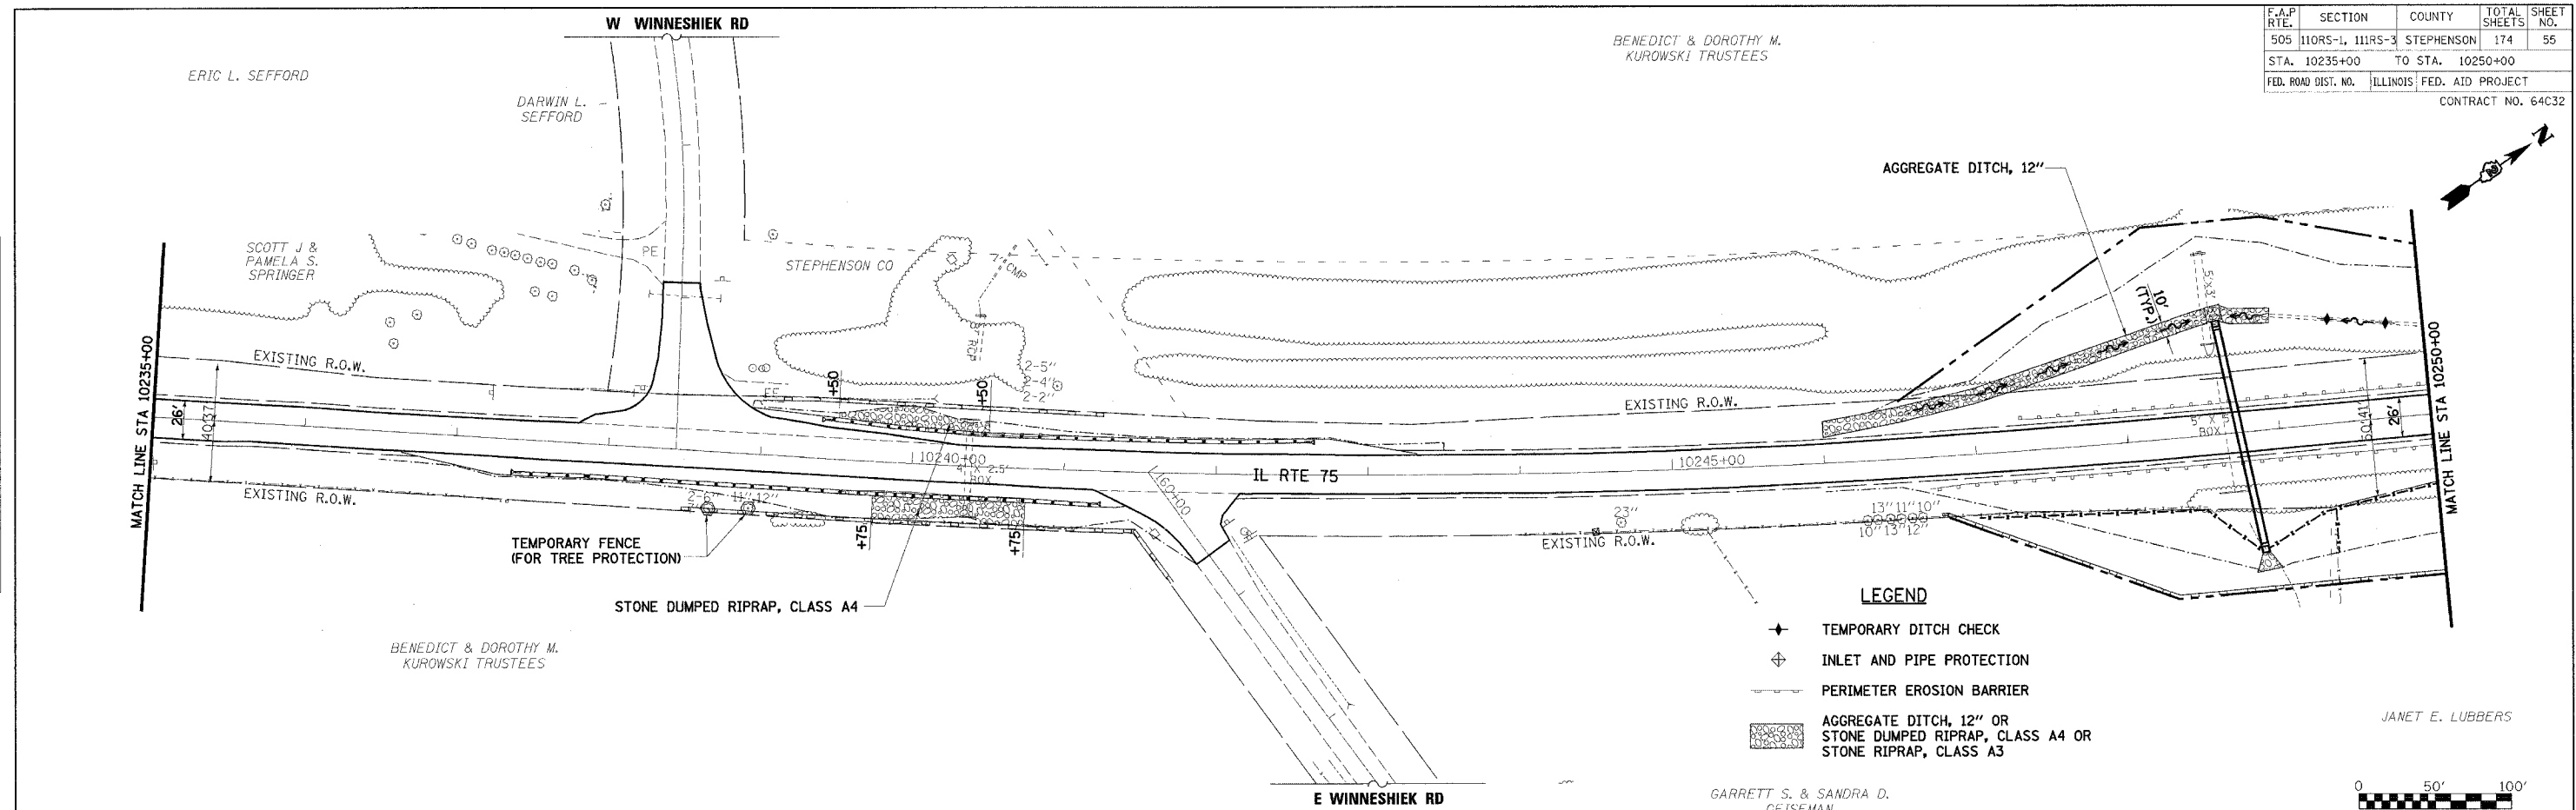

12/7/2006 9:40:09 AM K:\1195600\1175\_3p\cadd\DESIGN\EROSION\_3P\_06.dgn

- LEGEND**
- ◆ TEMPORARY DITCH CHECK
  - ⊕ INLET AND PIPE PROTECTION
  - PERIMETER EROSION BARRIER
  - ▨ AGGREGATE DITCH, 12" OR STONE DUMPED RIPRAP, CLASS A4 OR STONE RIPRAP, CLASS A3

REVISIONS		NAME	DATE
NO.	DESCRIPTION		

ILLINOIS DEPARTMENT OF TRANSPORTATION  
F.A.P. ROUTE 505 (IL 75)  
**ILLINOIS ROUTE 75  
EROSION CONTROL PLAN  
STA 10235+00 TO 10250+00**

SCALE: VERT. 1" = 5'  
HORIZ. 1" = 50'  
DATE: 12/6/06

DRAWN BY: JMC  
CHECKED BY: DWB