

GILT EDGE FARMS INC.


ROBERT & DONNA MULDER

F.A.P. RTE.	SECTION	COUNTY	TOTAL SHEETS	SHEET NO.
505	110R5-1, 111R5-3	STEPHENSON	174	60
STA. 10310+00	TO STA. 10325+00			
FED. ROAD DIST. NO.	ILLINOIS	FED. AID PROJECT		
CONTRACT NO. 64C32				




PLAN	SURVEYED	BY	DATE
	ALIGNED		
	NOTED		
	FILED		

PROFILE	SURVEYED	BY	DATE
	GRADES		
	NOTED		
	FILED		

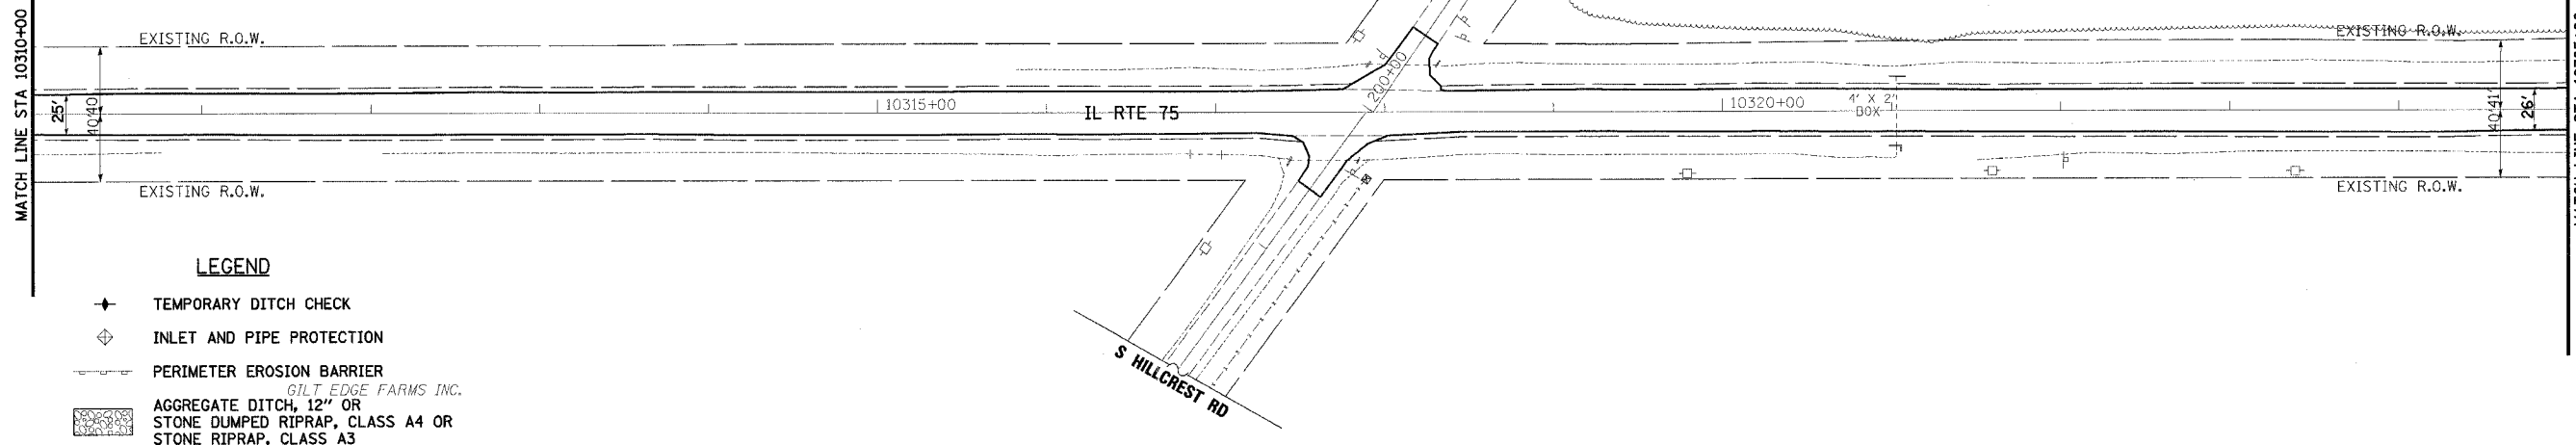

HARVEY A. & CHERALYN L. WOLF

 

12/7/2006 8:11:34 AM K:\105800\175\_3p\cadd\design\Erosion\_SP.ilc.dgn

REVISIONS		ILLINOIS DEPARTMENT OF TRANSPORTATION	
NAME	DATE	F.A.P. ROUTE 505 (IL 75)	
		<b>ILLINOIS ROUTE 75</b> <b>EROSION CONTROL PLAN</b> <b>STA 10310+00 TO 10325+00</b>	
		SCALE: VERT. 1" = 5'	DRAWN BY JMC
		HORIZ. 1" = 50'	CHECKED BY DWB
		DATE: 12/6/06	