
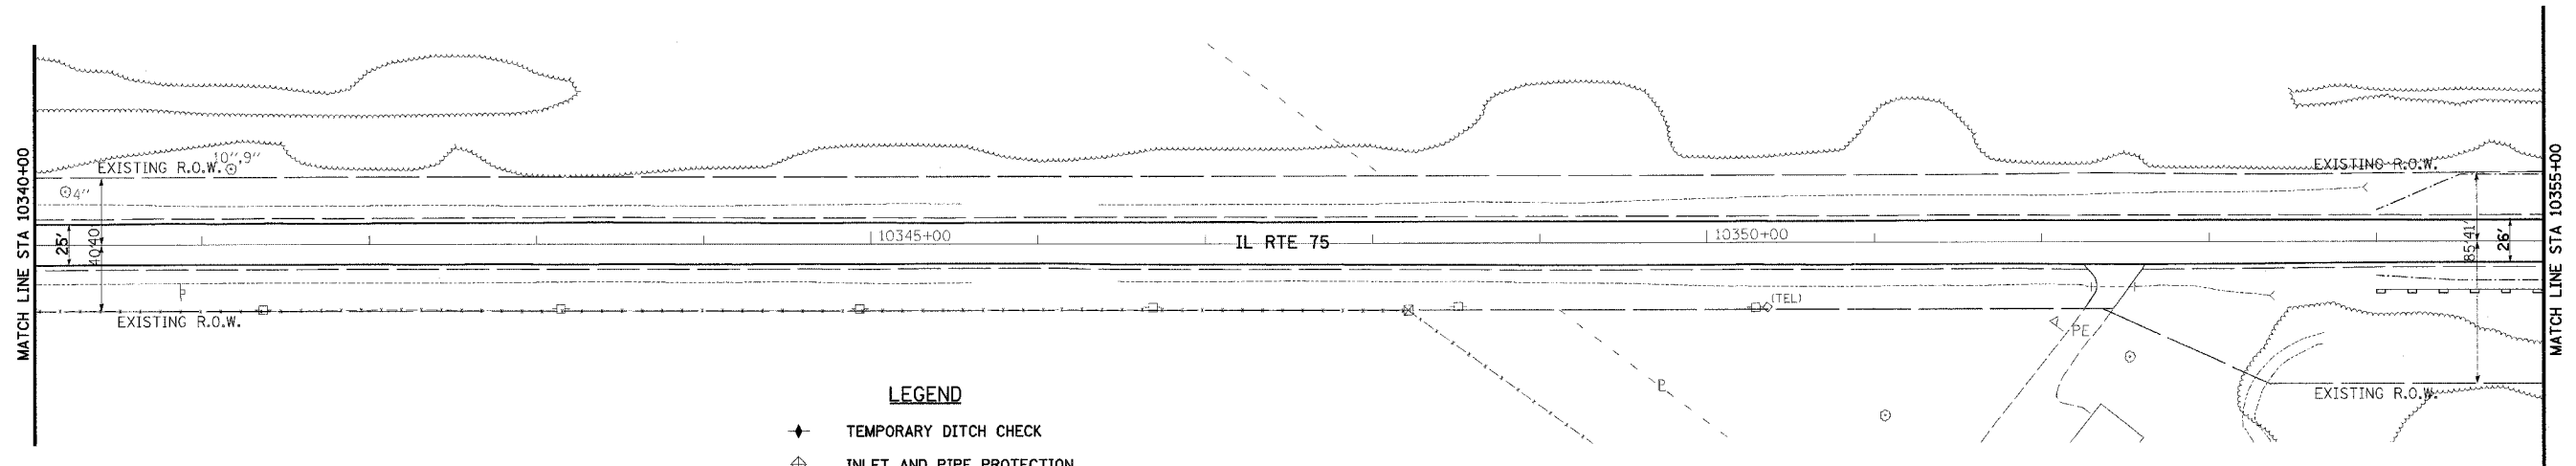


HARVEY A. &
CHERALYN L. WOLF

WILLIAM B. &
JOANN C. MOTTER

F.A.P. RTE.	SECTION	COUNTY	TOTAL SHEETS	SHEET NO.
505	110RS-1, 111RS-3	STEPHENSON	174	62
STA. 10340+00 TO STA. 10355+00		ILLINOIS FED. AID PROJECT		
FED. ROAD DIST. NO.		CONTRACT NO. 64C32		

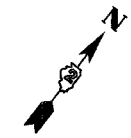

LEGEND

- ◆ TEMPORARY DITCH CHECK
- ⊕ INLET AND PIPE PROTECTION
- PERIMETER EROSION BARRIER
- ▨ AGGREGATE DITCH, 12" OR STONE DUMPED RIPRAP, CLASS A4 OR STONE RIPRAP, CLASS A3


HARVEY A. &
CHERALYN L. WOLF

DENNIS & LOLENE LAPP



PLAN	DATE
SCHEMATIC	
NOTED	
BY	
DATE	

PROFILE	DATE
SCHEMATIC	
NOTED	
BY	
DATE	

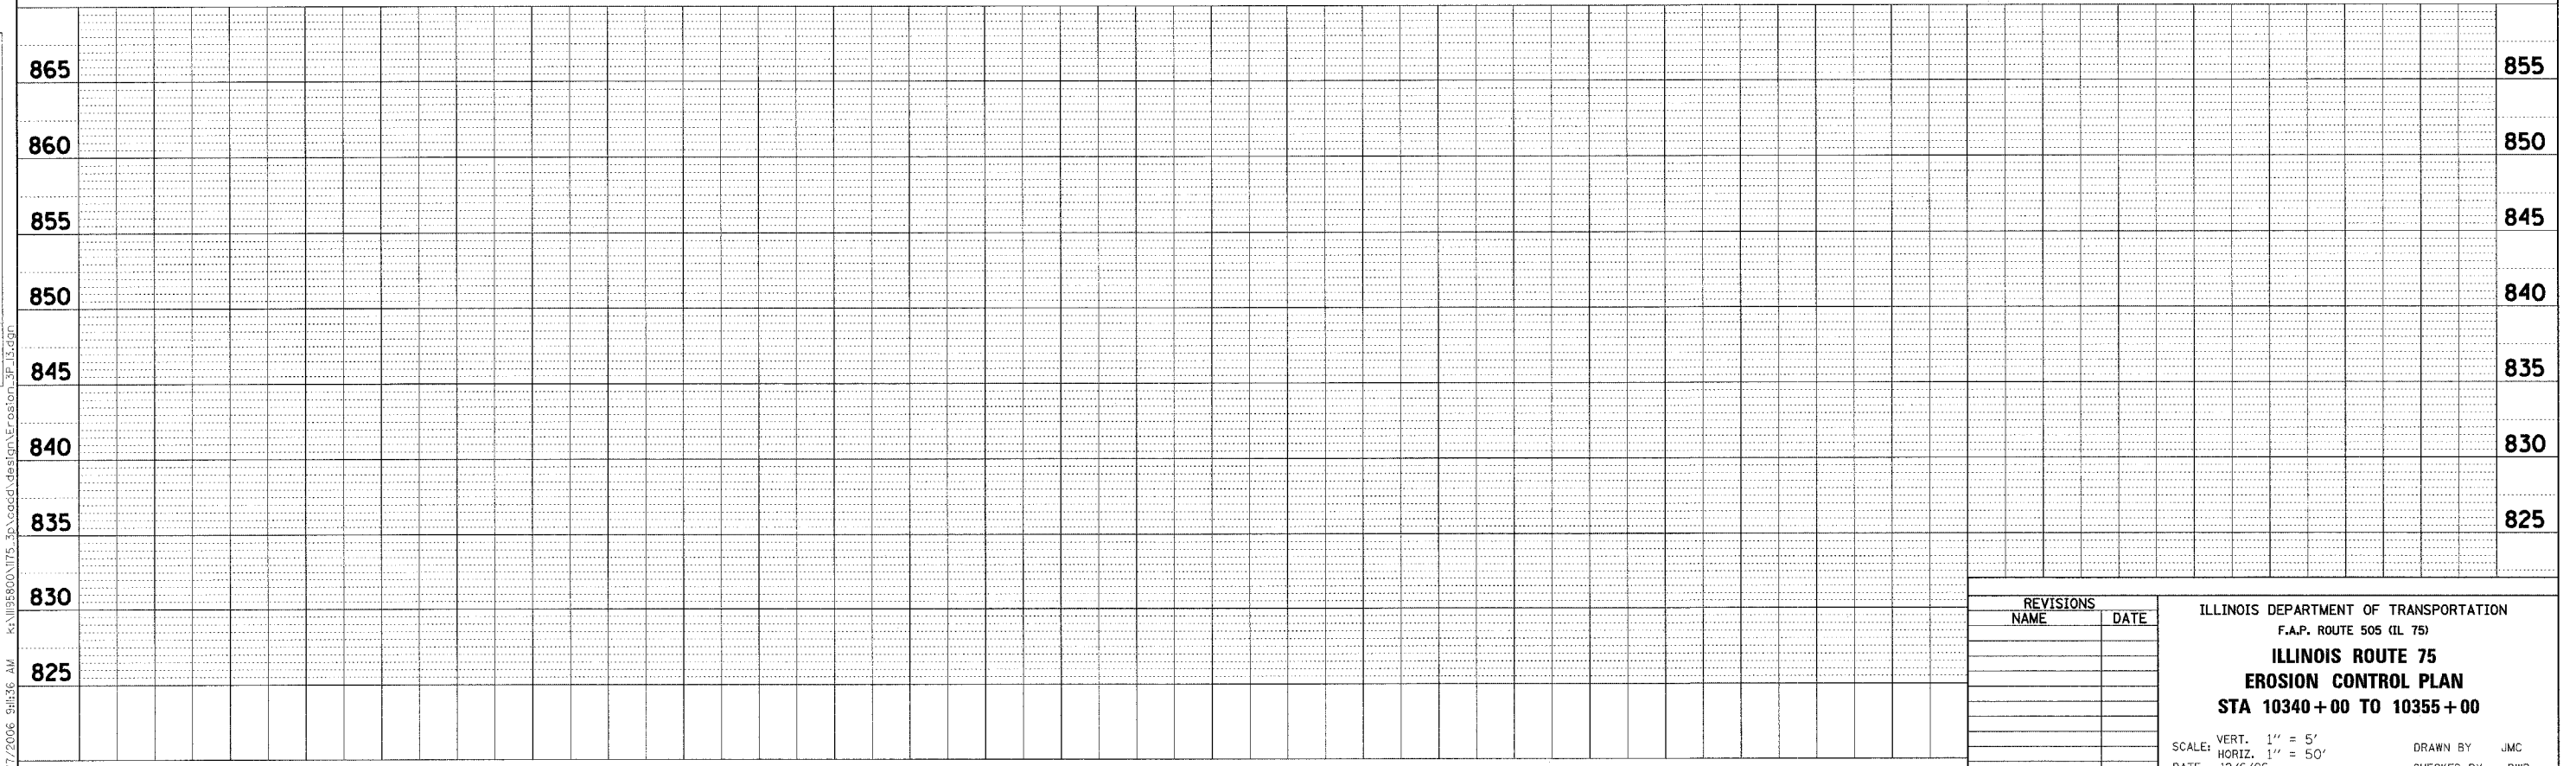

REVISIONS		NAME	DATE
NO.	DESCRIPTION		

ILLINOIS DEPARTMENT OF TRANSPORTATION
F.A.P. ROUTE 505 (IL 75)
ILLINOIS ROUTE 75
EROSION CONTROL PLAN
STA 10340 + 00 TO 10355 + 00

SCALE: VERT. 1" = 5'
HORIZ. 1" = 50'
DATE: 12/6/06

DRAWN BY: JMC
CHECKED BY: DWB

12/7/2006 9:43:36 AM K:\11095800\1175_3p\cadd\design\erosion_3p_11.dgn