
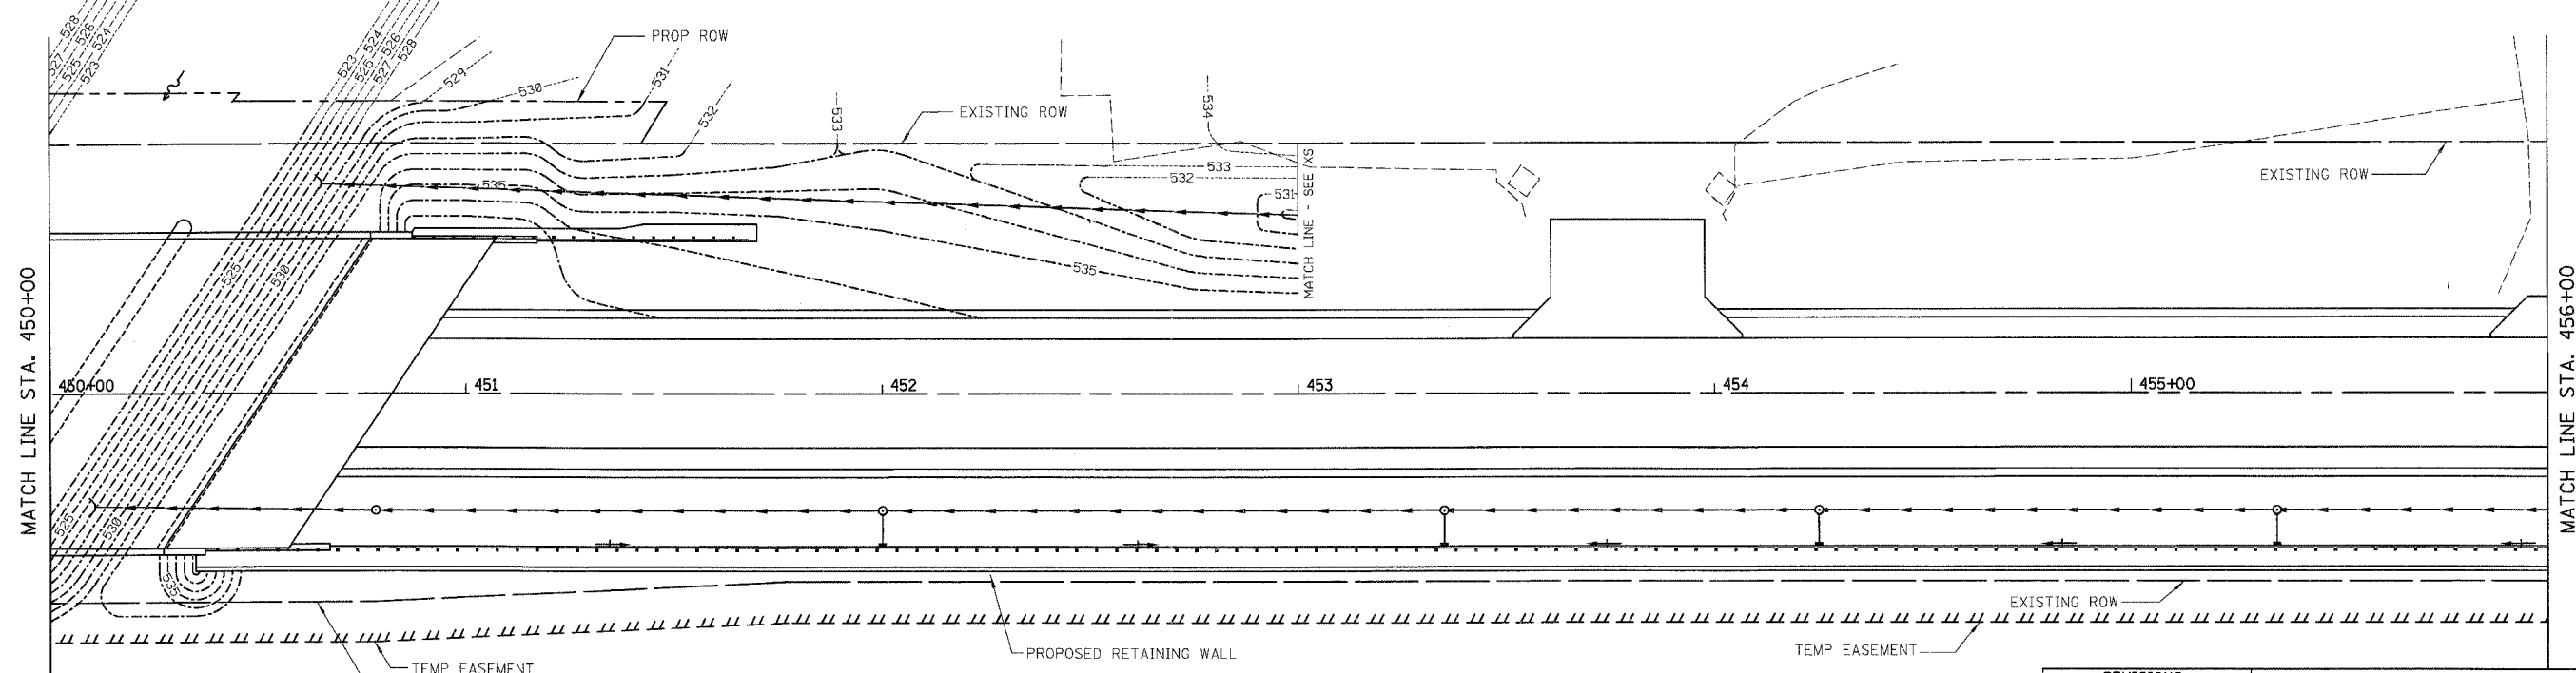


F.A.U. RTE.	SECTION	COUNTY	TOTAL SHEETS	SHEET NO.
5952	0-BR	GRUNDY	86	38
STA.		TO STA.		
FED. ROAD DIST. NO. 7		ILLINOIS FED. AID PROJECT		

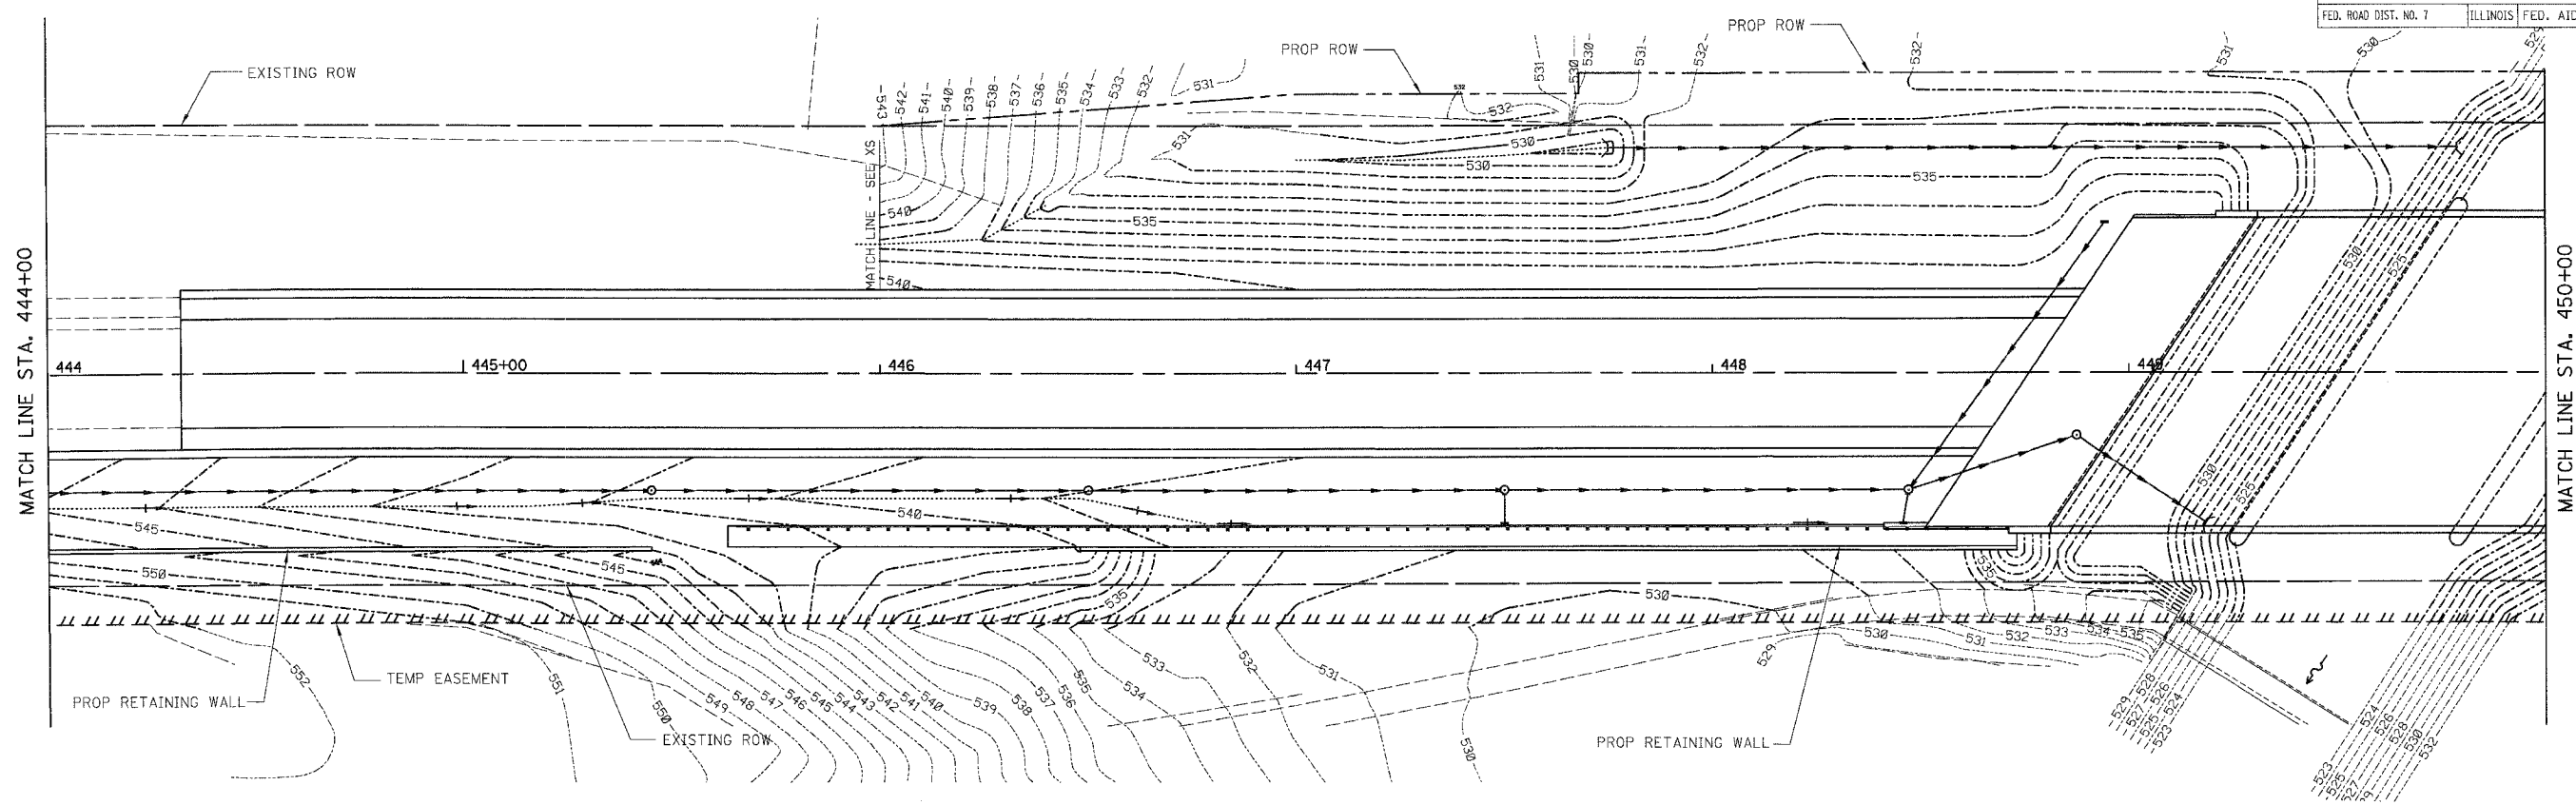

NOTE: PROPOSED GRADING CONTOURS PROVIDED ONLY TO SUPPLEMENT CROSS SECTION DRAWINGS IN AREAS NOT CLEARLY SHOWN BY CROSS SECTIONS

- LEGEND:
- - - - - EX ELEV CONTOUR
 - PROP ELEV CONTOUR
 - PROP SWALE / DITCH INVERT
- SEE DRAINAGE PLANS FOR OTHER LEGEND ITEMS

BOWMAN, BARRETT & ASSOCIATES INC.
 CONSULTING ENGINEERS
 130 E. RANDOLPH STREET
 CHICAGO, ILLINOIS 60601
 JOB NO. 541



REVISIONS	
NAME	DATE

ILLINOIS DEPARTMENT OF TRANSPORTATION

U.S. ROUTE 6
 PROPOSED GRADING CONTOURS

SCALE: VERT. 1" = 20'
 HORIZ. 1" = 20'
 DATE 3/19/07

DRAWN BY DDM
 CHECKED BY JMD