


ROUTE NO.	SECTION	COUNTY	TOTAL SHEETS	SHEET NO.
F.A.P. 693	*	TAZEWELL	33	26
FED. ROAD DIST. NO. 4		ILLINOIS	FED. AID PROJECT	

\* (119B-3)I

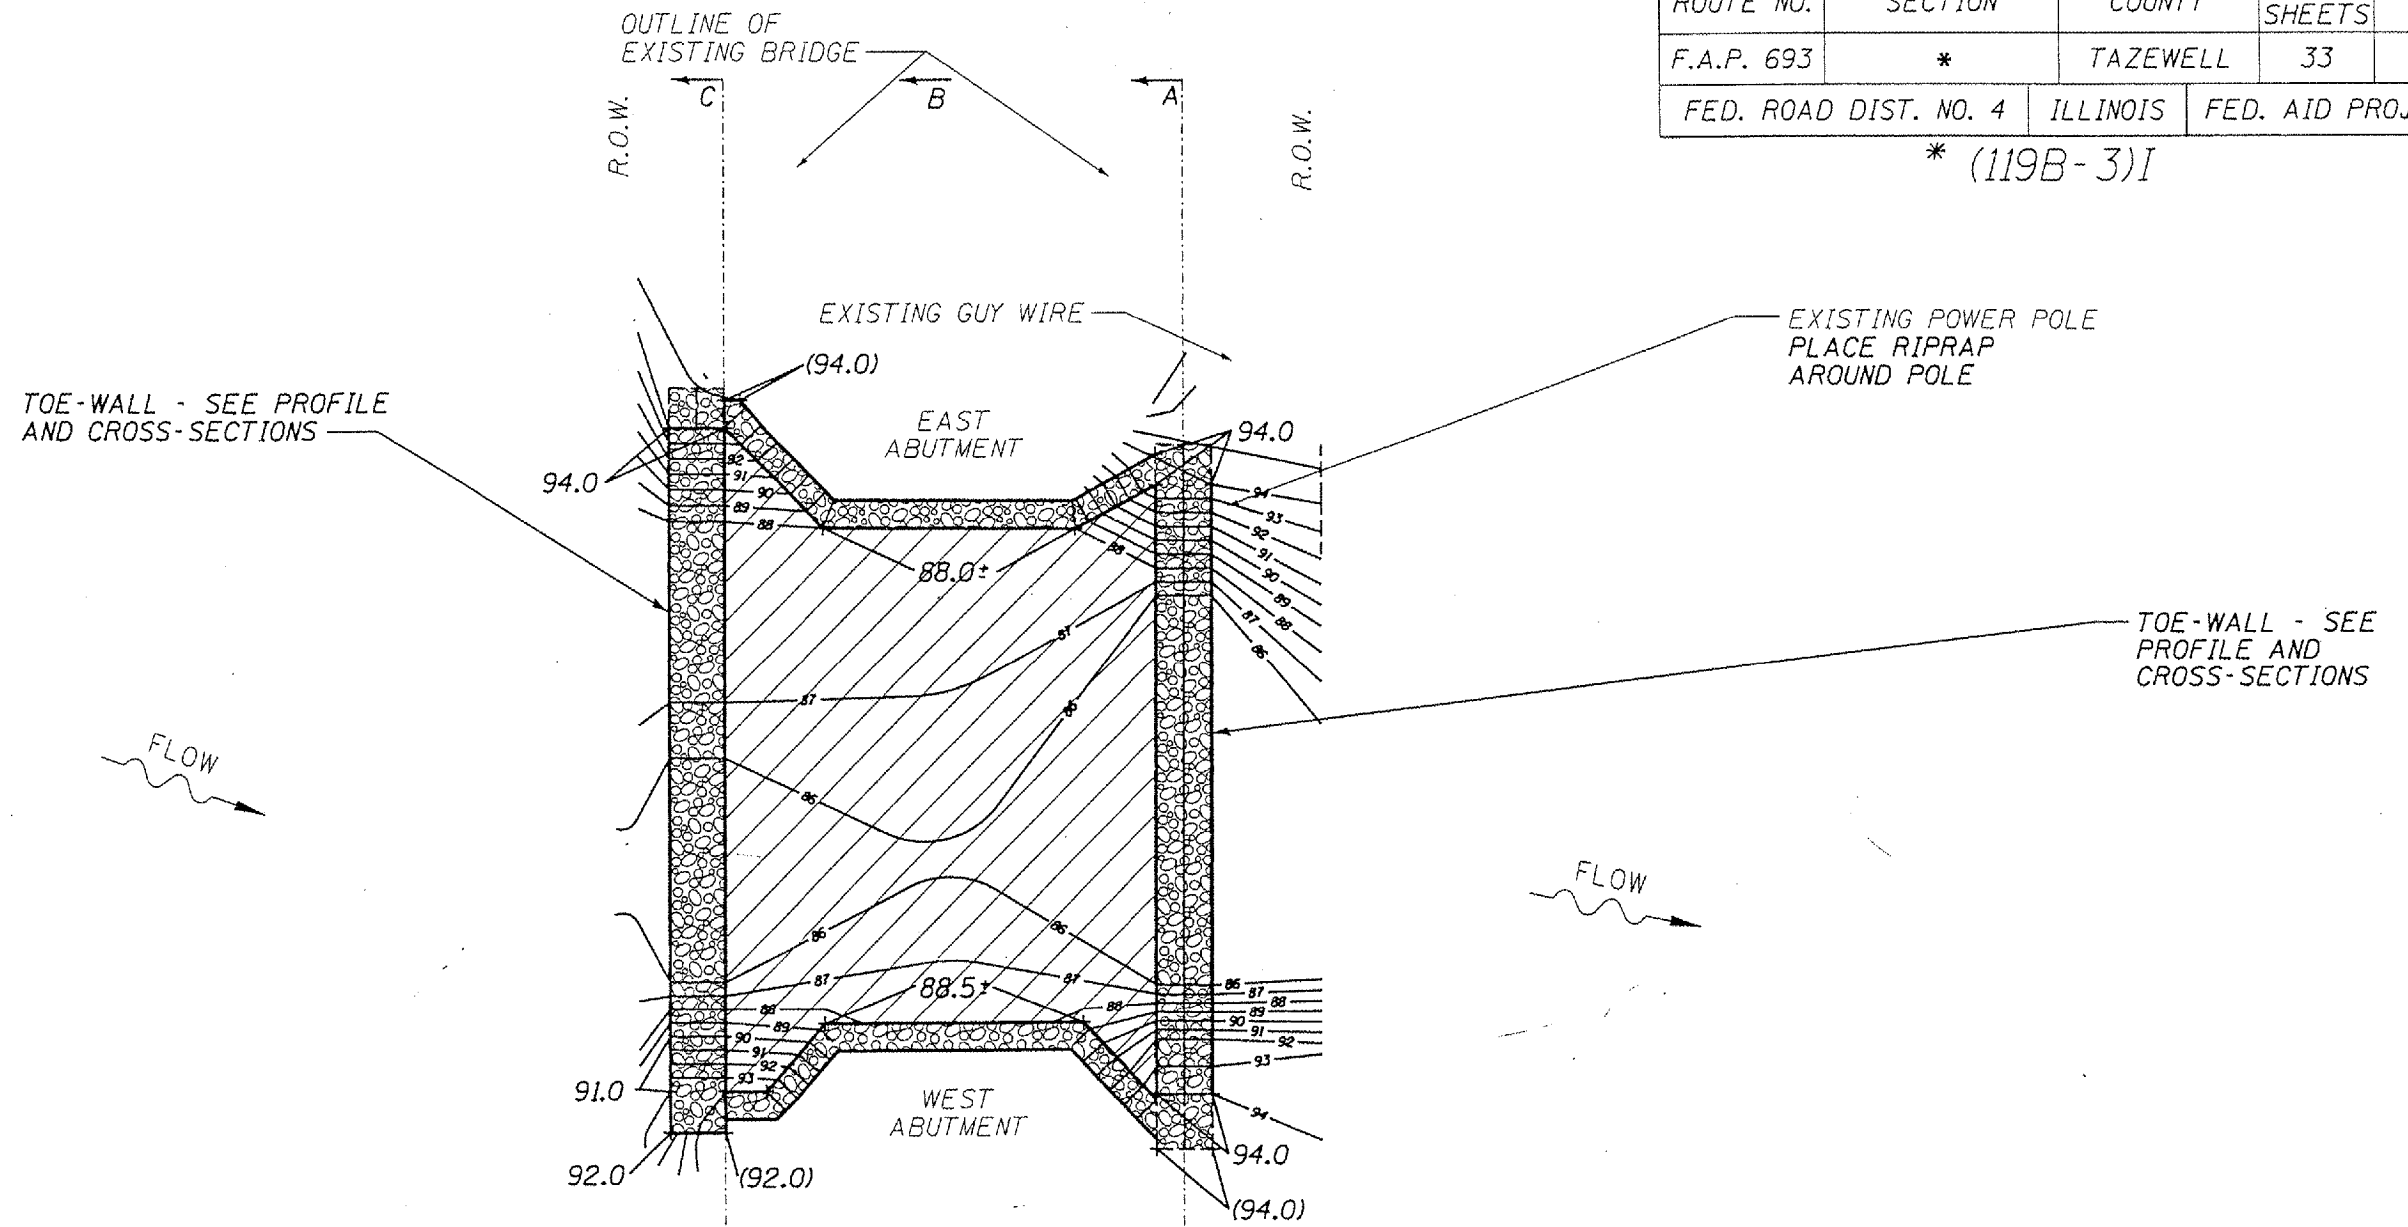

TOE-WALL - SEE PROFILE AND CROSS-SECTIONS

EXISTING POWER POLE  
PLACE RIPRAP  
AROUND POLE

TOE-WALL - SEE  
PROFILE AND  
CROSS-SECTIONS


### LEGEND

- R.O.W. ————
- EXISTING CONTOUR - - - - 95 - - - -
- PROPOSED CONTOUR ———— 95 ————
- PROPOSED SPOT ELEVATION 95.0 ↘
- CONCRETE ABUTMENT // // // //
- STREAM CENTERLINE - - - - -
- RIPRAP TOE-WALL [Cross-hatched box]
- STONE RIPRAP, CL. A5 [Diagonal hatched box]
- AERIAL ELECTRIC ———— AE ————
- POWER POLE ○



EXISTING  
POWER POLE

EXISTING  
GUY WIRE

 

ILLINOIS DEPARTMENT OF TRANSPORTATION

PROPOSED SITE PLAN  
S.N. 090-0061  
F.A.P. 693 (IL 9)  
OVER PRAIRIE CREEK  
TAZEWELL COUNTY  
SHEET 3 OF 8

NOTE: SPOT ELEVATIONS ENCLOSED BY  
PARENTHESES INDICATED TOP OF RIPRAP  
BURIED BY EARTH BACKFILL

SCALE: 1" = 20'