


F.A.I. RTE.	SECTION	COUNTY	TOTAL SHEETS	SHEET NO.
55		McLEAN	40	27
STA. 37+000		TO STA. 37+700		
FED. ROAD DIST. NO.		ILLINOIS FED. AID PROJECT		

(57-4)RS-3 & I

HOT-MIX ASPHALT SURFACE REMOVAL, 35mm

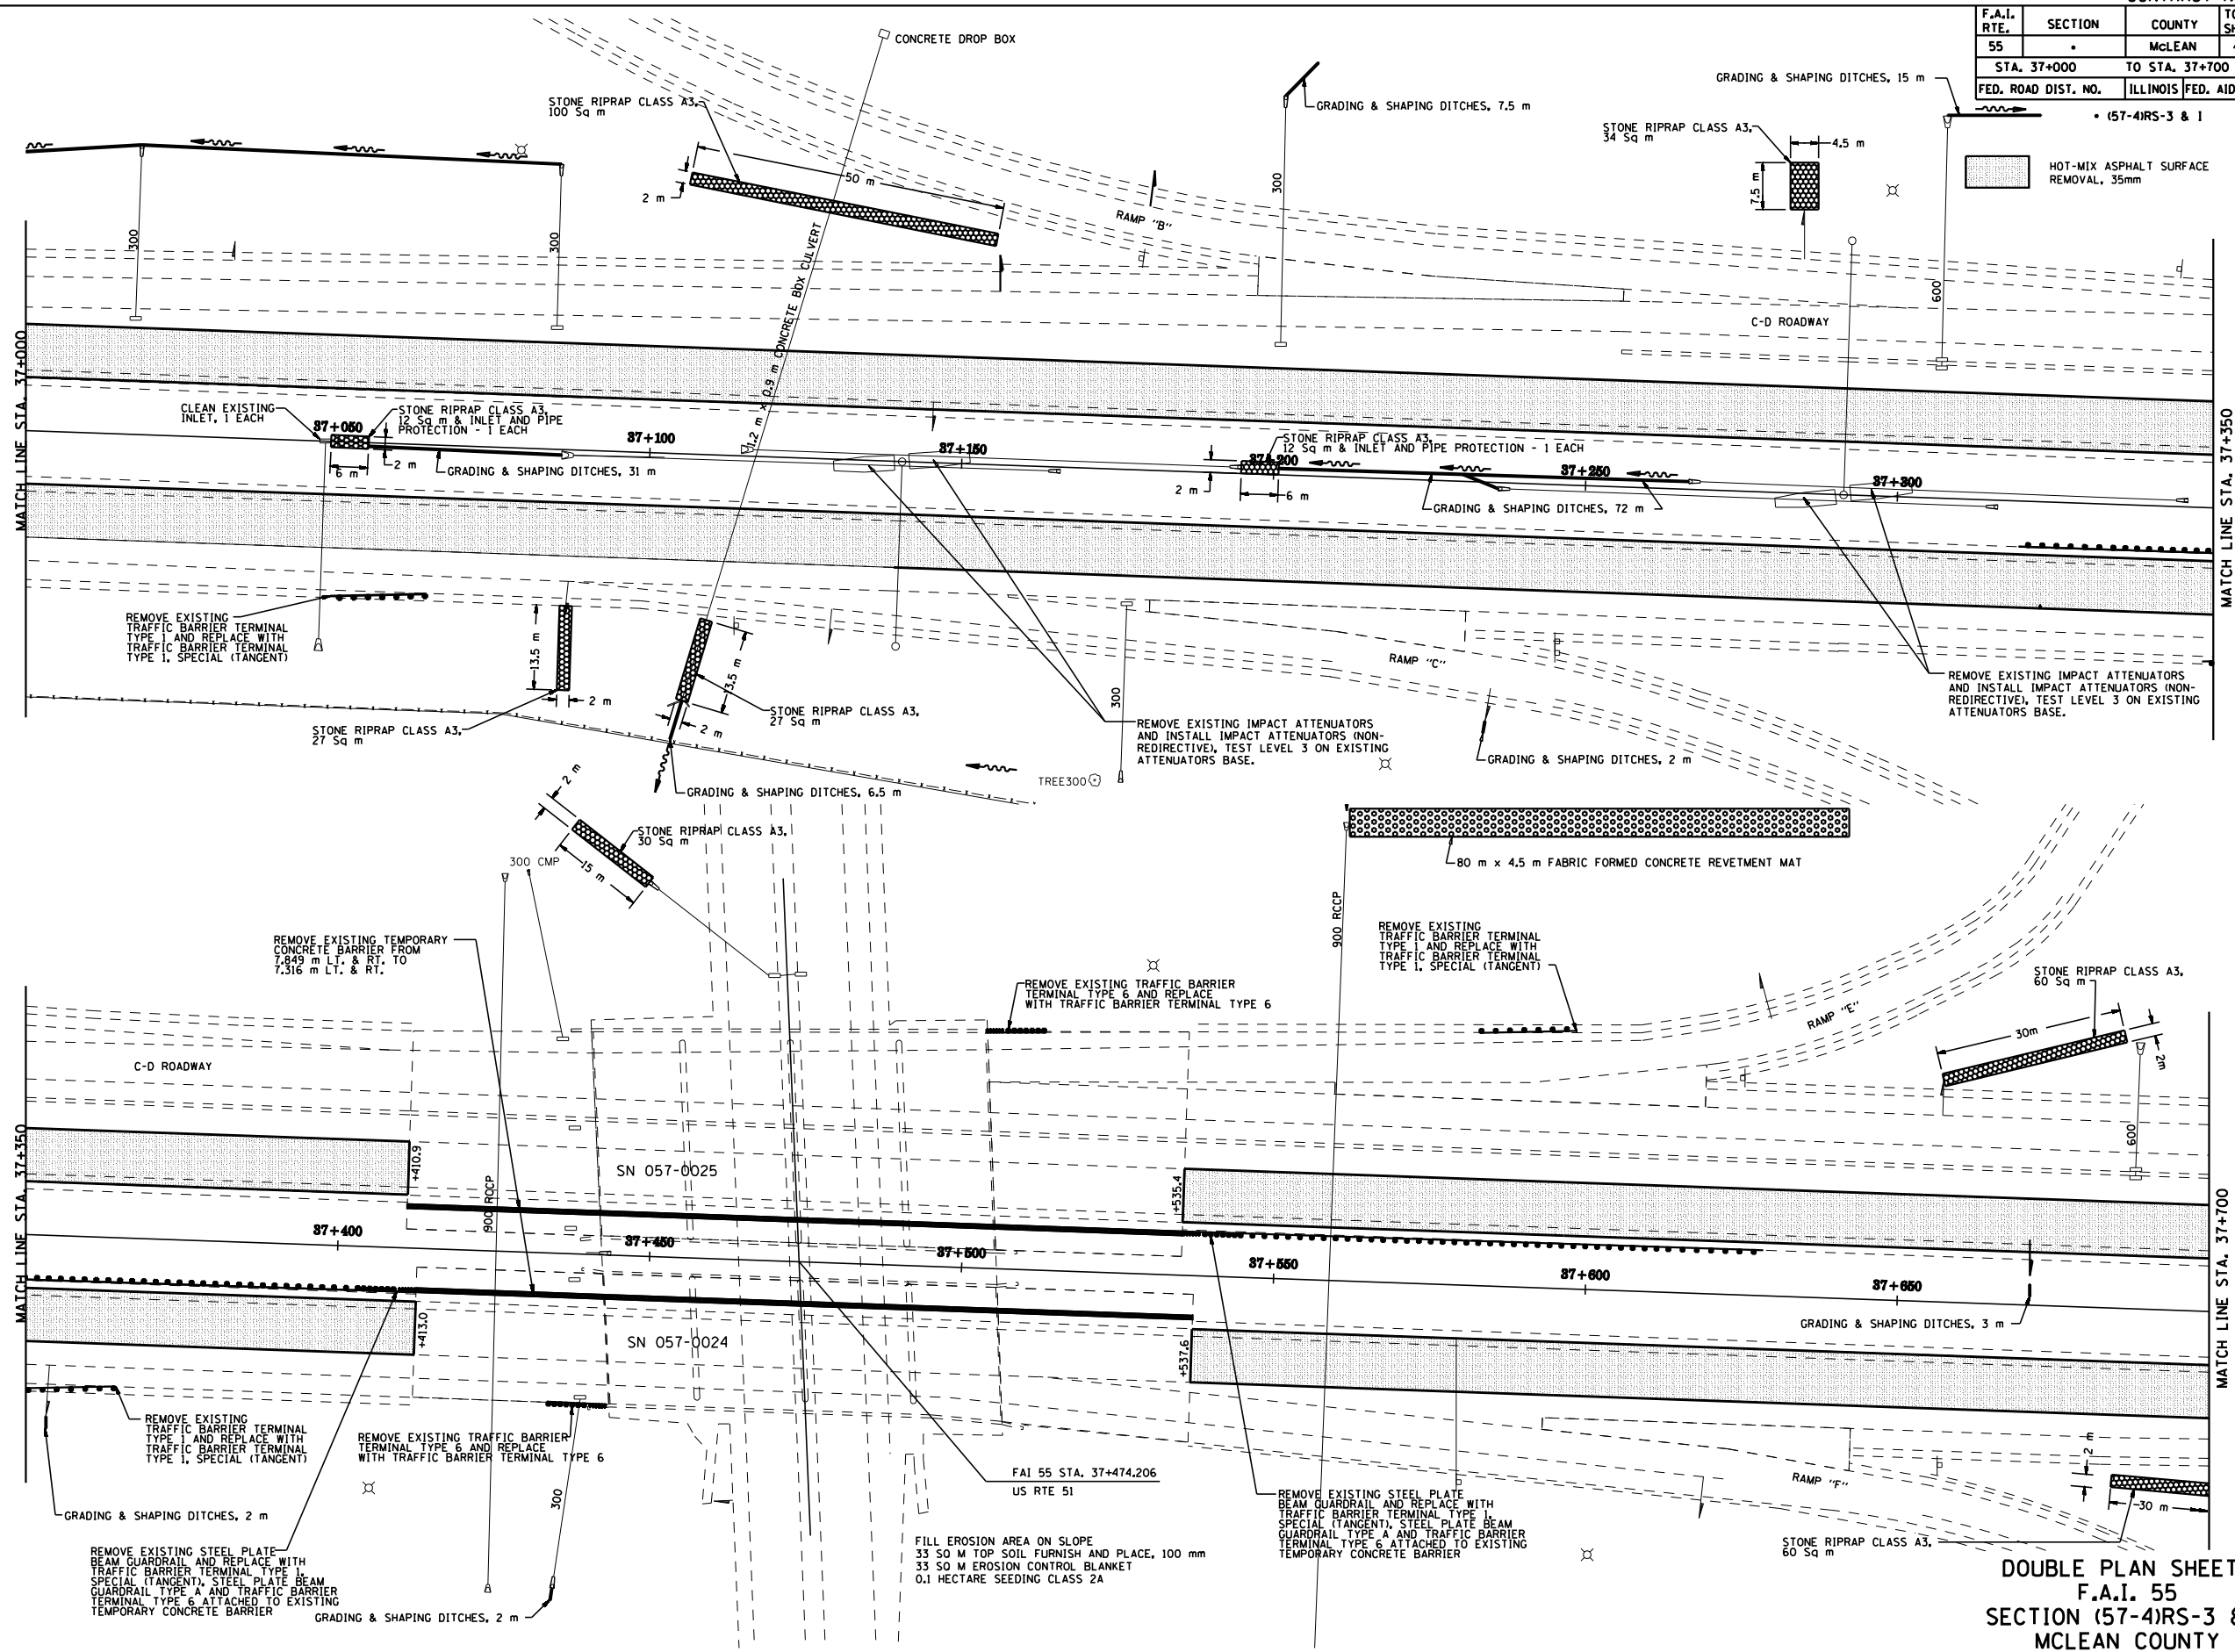

FILL EROSION AREA ON SLOPE  
 33 SO M TOP SOIL FURNISH AND PLACE, 100 mm  
 33 SO M EROSION CONTROL BLANKET  
 0.1 HECTARE SEEDING CLASS 2A

DOUBLE PLAN SHEETS  
 F.A.I. 55  
 SECTION (57-4)RS-3 & I  
 McLEAN COUNTY