



F.A.P. RTE.	SECTION	COUNTY	TOTAL SHEETS	SHEET NO.
315	228BL	HANCOCK	13	6

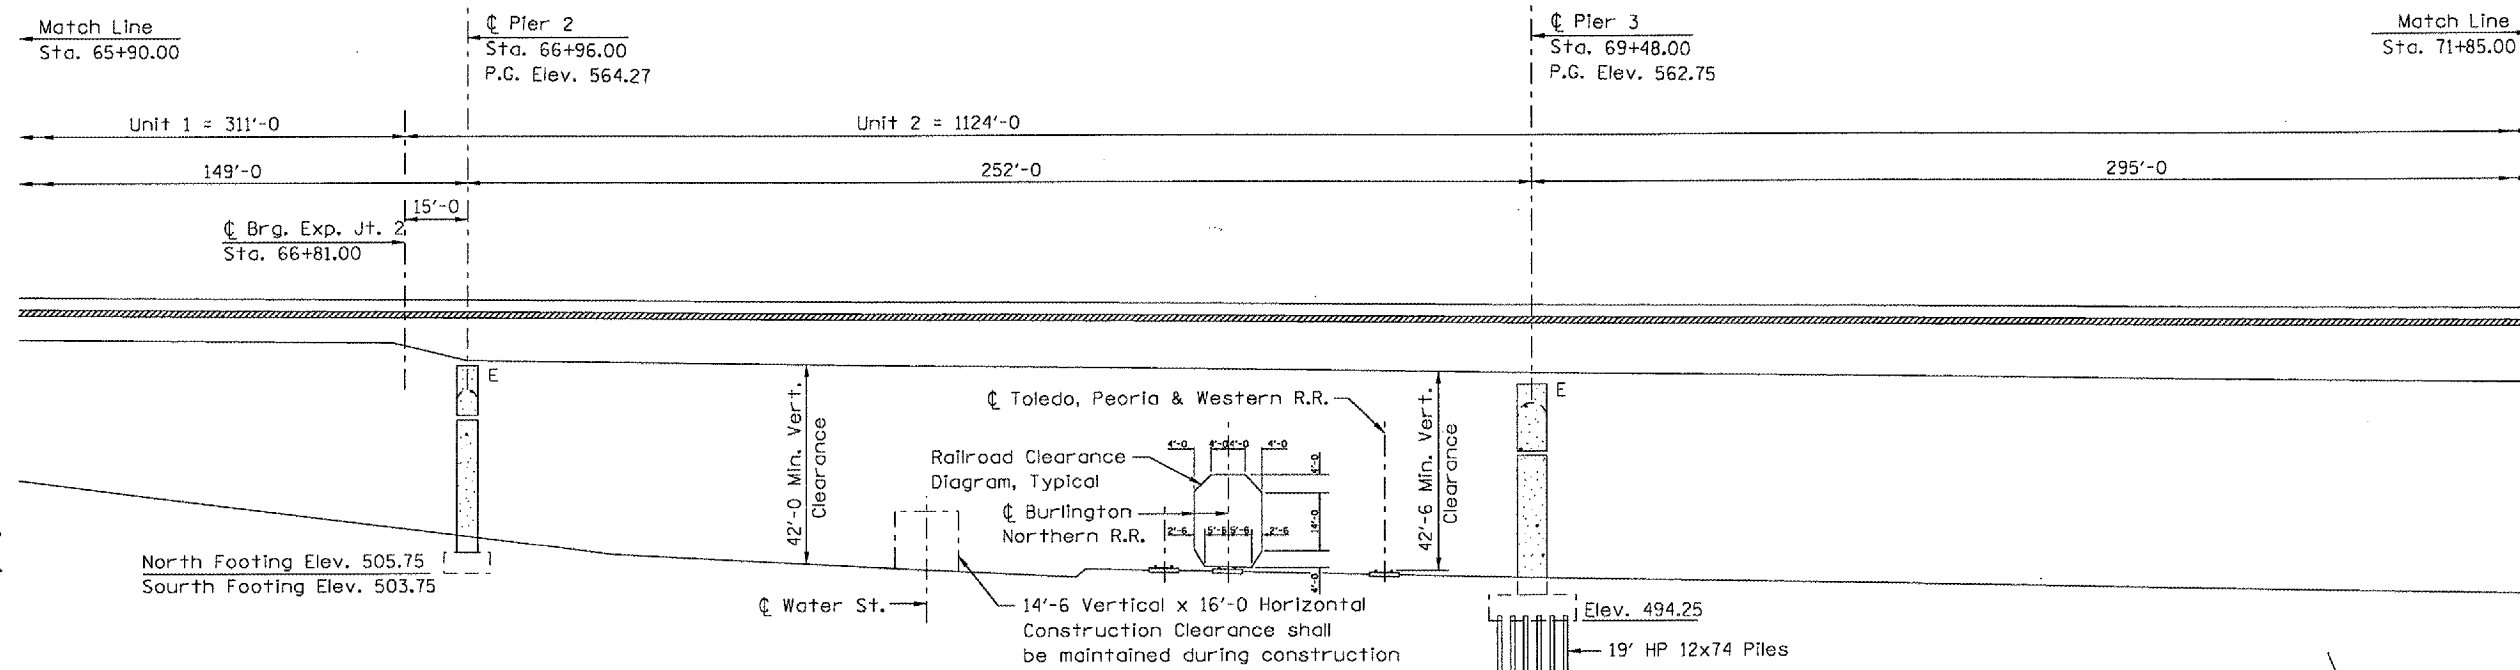

LONGITUDINAL SECTION ALONG C U.S. 136

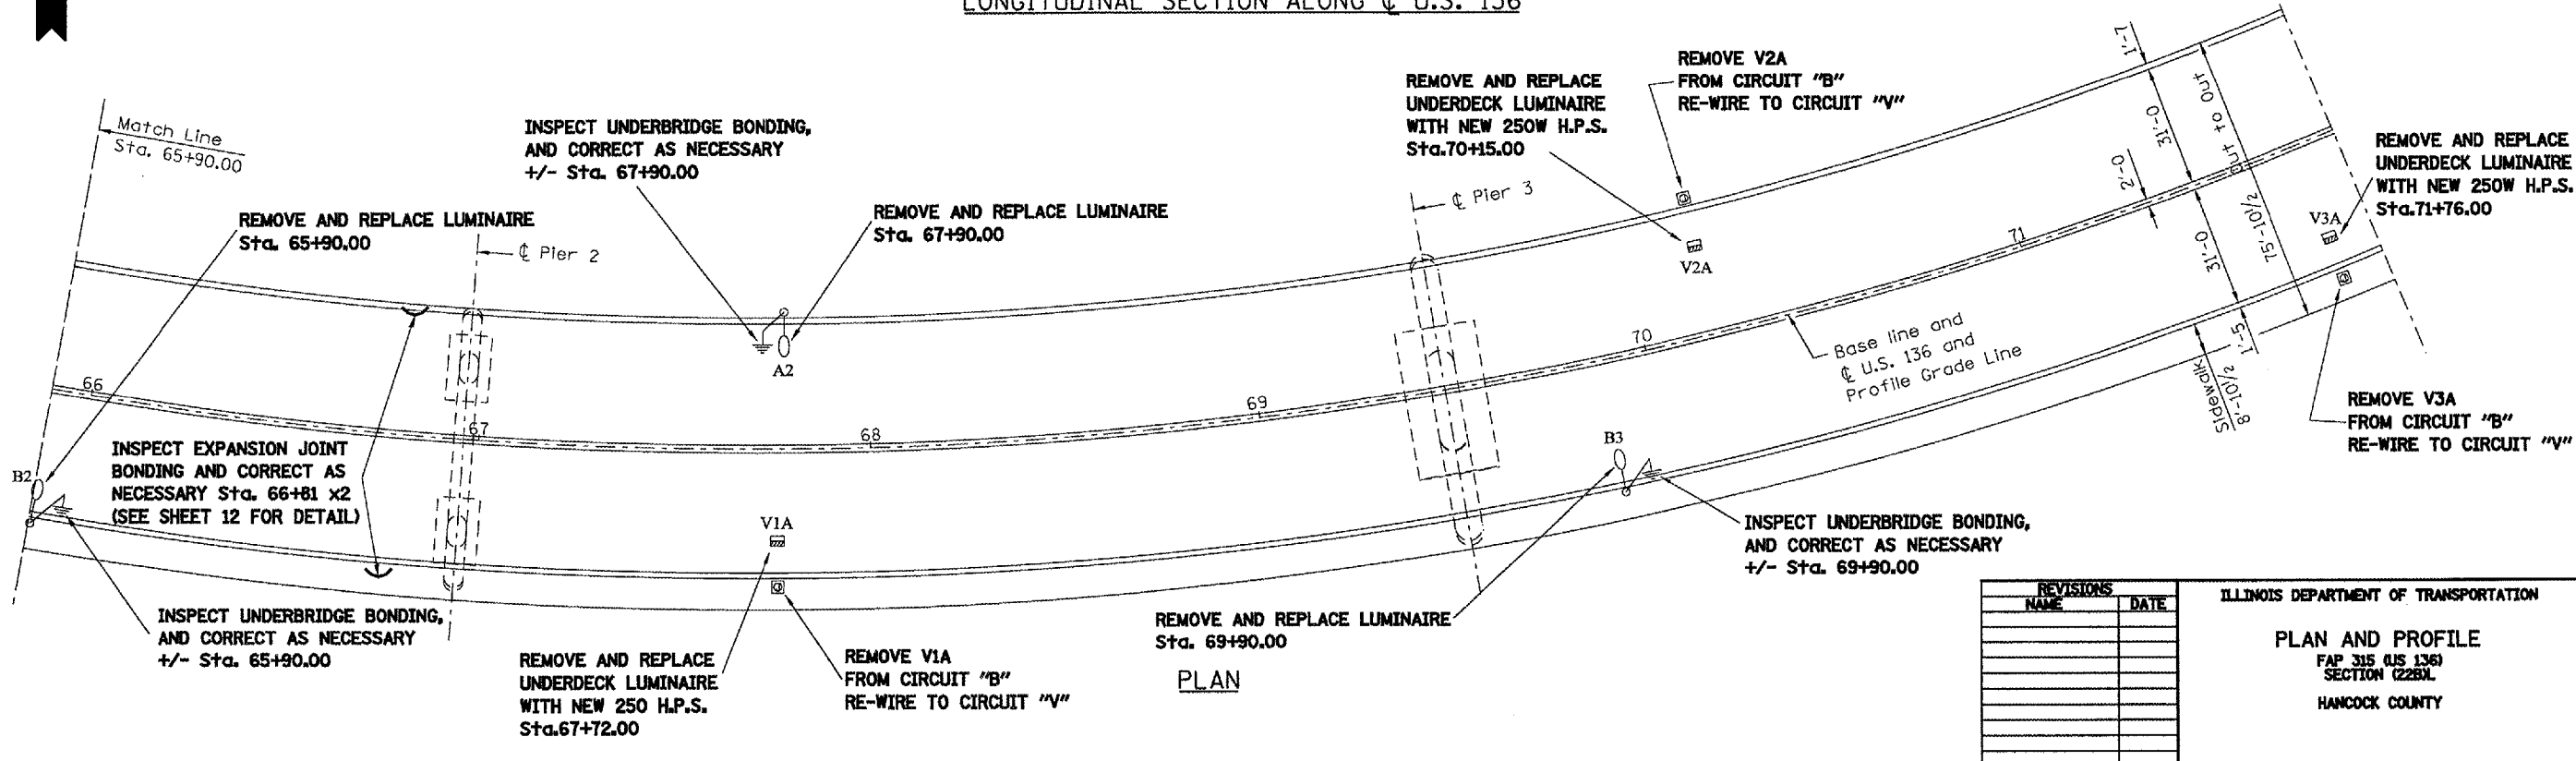

PLAN

REVISIONS	
NAME	DATE

ILLINOIS DEPARTMENT OF TRANSPORTATION
 PLAN AND PROFILE
 FAP 315 (U.S. 136)
 SECTION (228BL)
 HANCOCK COUNTY

BOOK-SPEC.
 DATE-TIME
 REF.