


| F.A.I. RTE. | SECTION | COUNTY | TOTAL SHEETS | SHEET NO. |
|---------------------|-----------------|---------------------------|--------------|-----------|
| 64 | 82-(1,2,3,4)I-1 | ST. CLAIR | 42 | 27 |
| STA. | | TO STA. | | |
| FED. ROAD DIST. NO. | | ILLINOIS FED. AID PROJECT | | |

EXIST. CURVE 2
 PI STA. = 127+54.43
 $\Delta = 16^\circ 17' 04''$ (LT)
 D = 2° 51' 53"
 R = 2,000.00'
 T = 286.14'
 L = 568.43'
 E = 20.37'
 e = ----
 T.R. = ----
 S.E. RUN = ----
 P.C. STA. = 124+68.28
 P.T. STA. = 130+36.71

I-64
 OVER
 25th STREET

MATCHLINE 118+00

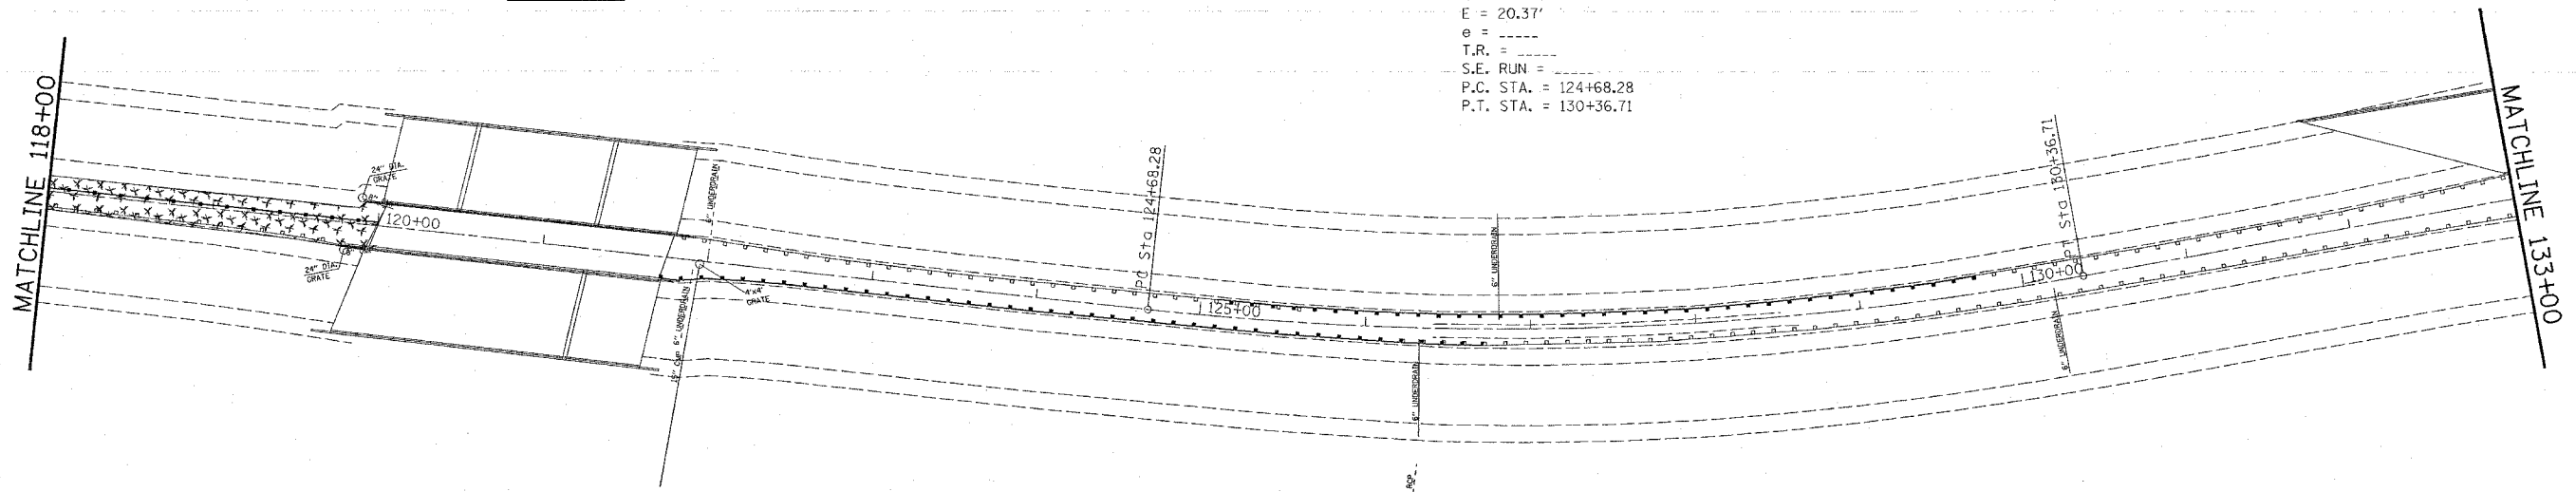

MATCHLINE 133+00



 MULCH

DATE =
 NAME =
 SCALE =
 REFERENCE =

| REVISIONS | |
|-----------|------|
| NAME | DATE |
| | |
| | |
| | |
| | |
| | |
| | |
| | |
| | |
| | |
| | |

ILLINOIS DEPARTMENT OF TRANSPORTATION
EROSION CONTROL PLAN
 FAI RTE 64
 SECTION 82-(1,2,3,4)I-1
 ST. CLAIR COUNTY

SCALE: VERT. _____
 HORIZ. _____
 DATE _____
 DRAWN BY _____
 CHECKED BY _____