


F.A.I. RTE.	SECTION	COUNTY	TOTAL SHEETS	SHEET NO.
64	82-(1,2,3,4)I-1	ST. CLAIR	42	32
STA.		TO STA.		
FED. ROAD DIST. NO.	ILLINOIS FED. AID PROJECT			

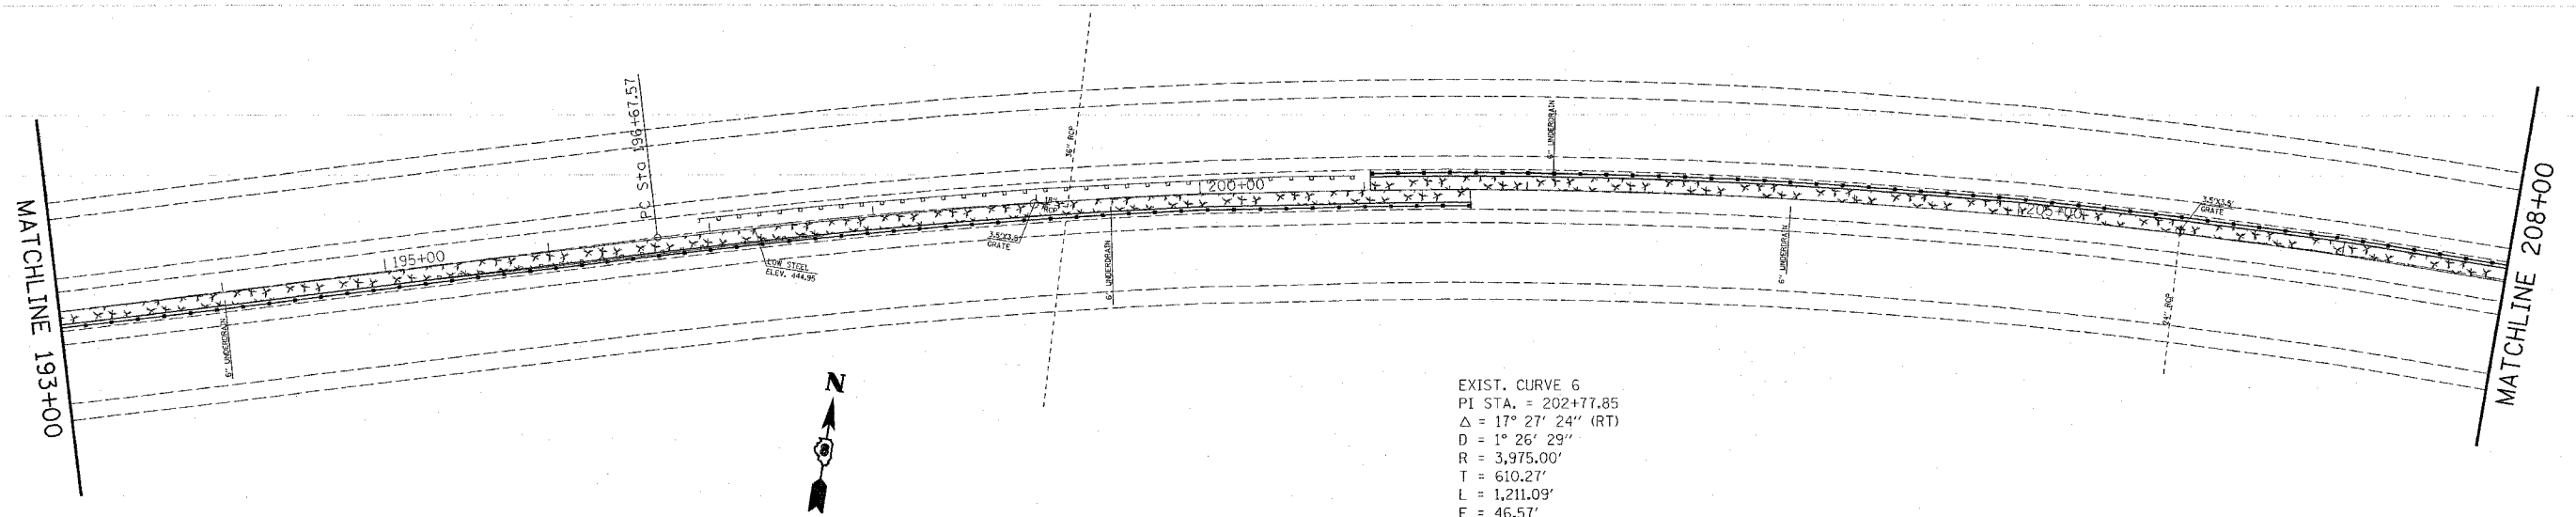

EXIST. CURVE 6  
 PI STA. = 202+77.85  
 $\Delta = 17^\circ 27' 24''$  (RT)  
 $D = 1^\circ 26' 29''$   
 $R = 3,975.00'$   
 $T = 610.27'$   
 $L = 1,211.09'$   
 $E = 46.57'$   
 $e = \text{---}$   
 $T.R. = \text{---}$   
 $S.E. \text{ RUN} = \text{---}$   
 $P.C. \text{ STA.} = 196+67.57$   
 $P.T. \text{ STA.} = 208+78.66$

 MULCH

PLOT DATE = 08/15/08  
 PLOT SCALE = AS SHOWN  
 REFERENCE = REF

REVISIONS	
NAME	DATE

ILLINOIS DEPARTMENT OF TRANSPORTATION  
**EROSION CONTROL PLAN**  
 FAI RTE 64  
 SECTION 82-(1,2,3,4)I-1  
 ST. CLAIR COUNTY  
 SCALE: VERT. \_\_\_\_\_  
 DATE \_\_\_\_\_  
 DRAWN BY \_\_\_\_\_  
 CHECKED BY \_\_\_\_\_