



CONTRACT NO. 83737

F.A.U. RTE.	SECTION	COUNTY	TOTAL SHEETS	SHEET NO.
2509	96-00094-01-WR	KANE	187	57
STA.		TO STA.		
FED. ROAD DIST. NO.		ILLINOIS FED. AID PROJECT		

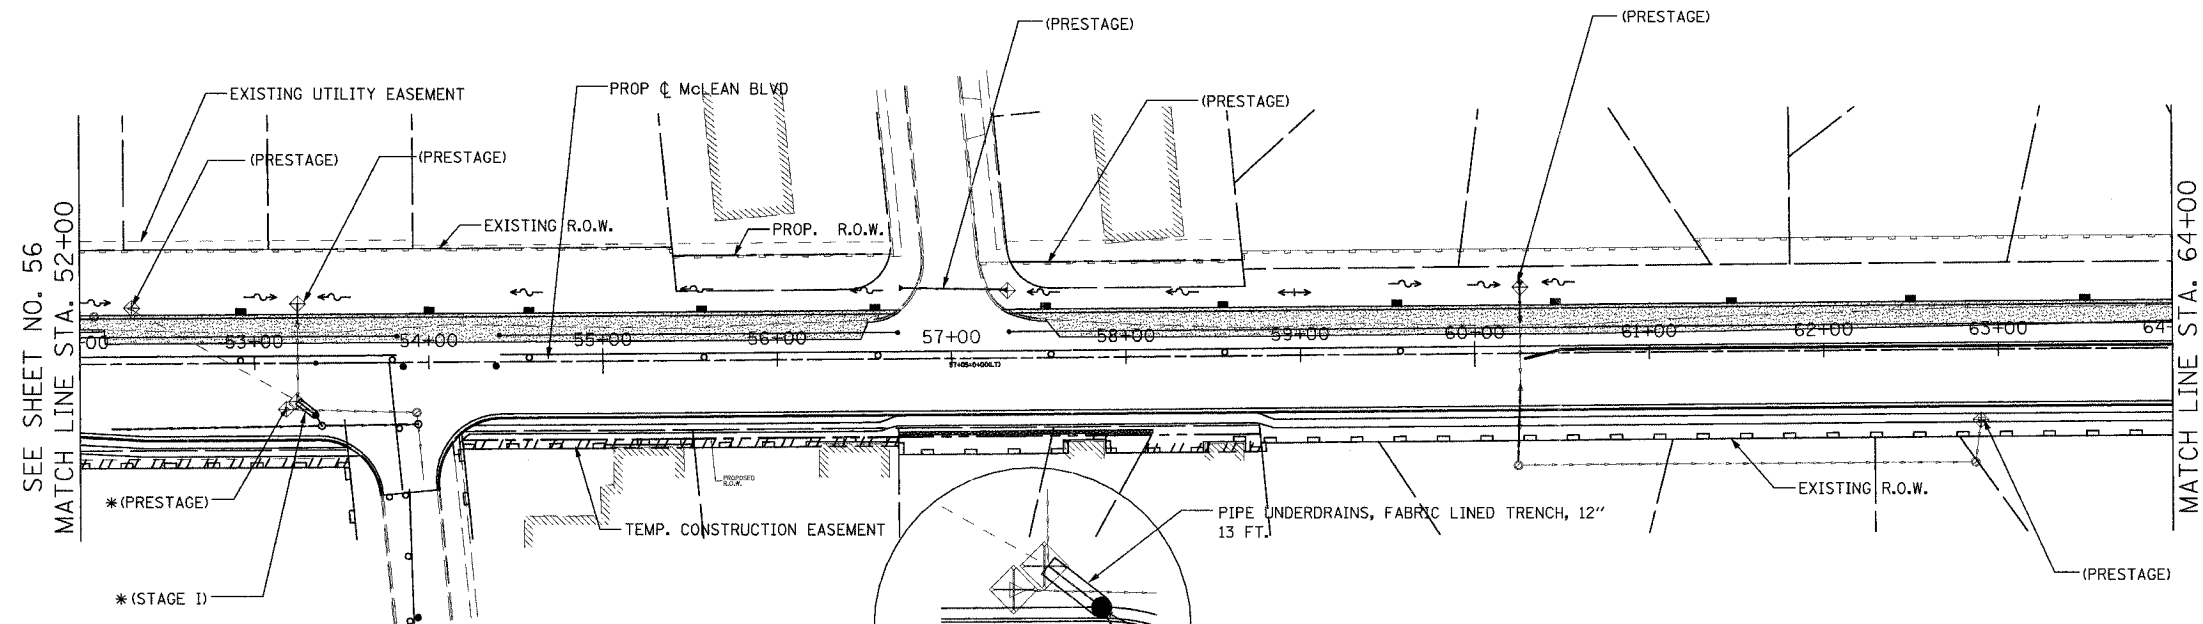

* MAINTAIN THE PRESTAGE PROTECTION UNTIL THE PROPOSED PERMANENT DRAINAGE STRUCTURES ARE IN PLACE. INSTALL TEMPORARY DRAINAGE (PIPE UNDERDRAIN) CONNECTION TO THE NEW STRUCTURE PRIOR TO THE STAGE I ROADWAY CONSTRUCTION AND AS DIRECTED BY THE ENGINEER. SEE SHEET 46A FOR THE TYPICAL TEMPORARY DRAINAGE DETAIL.

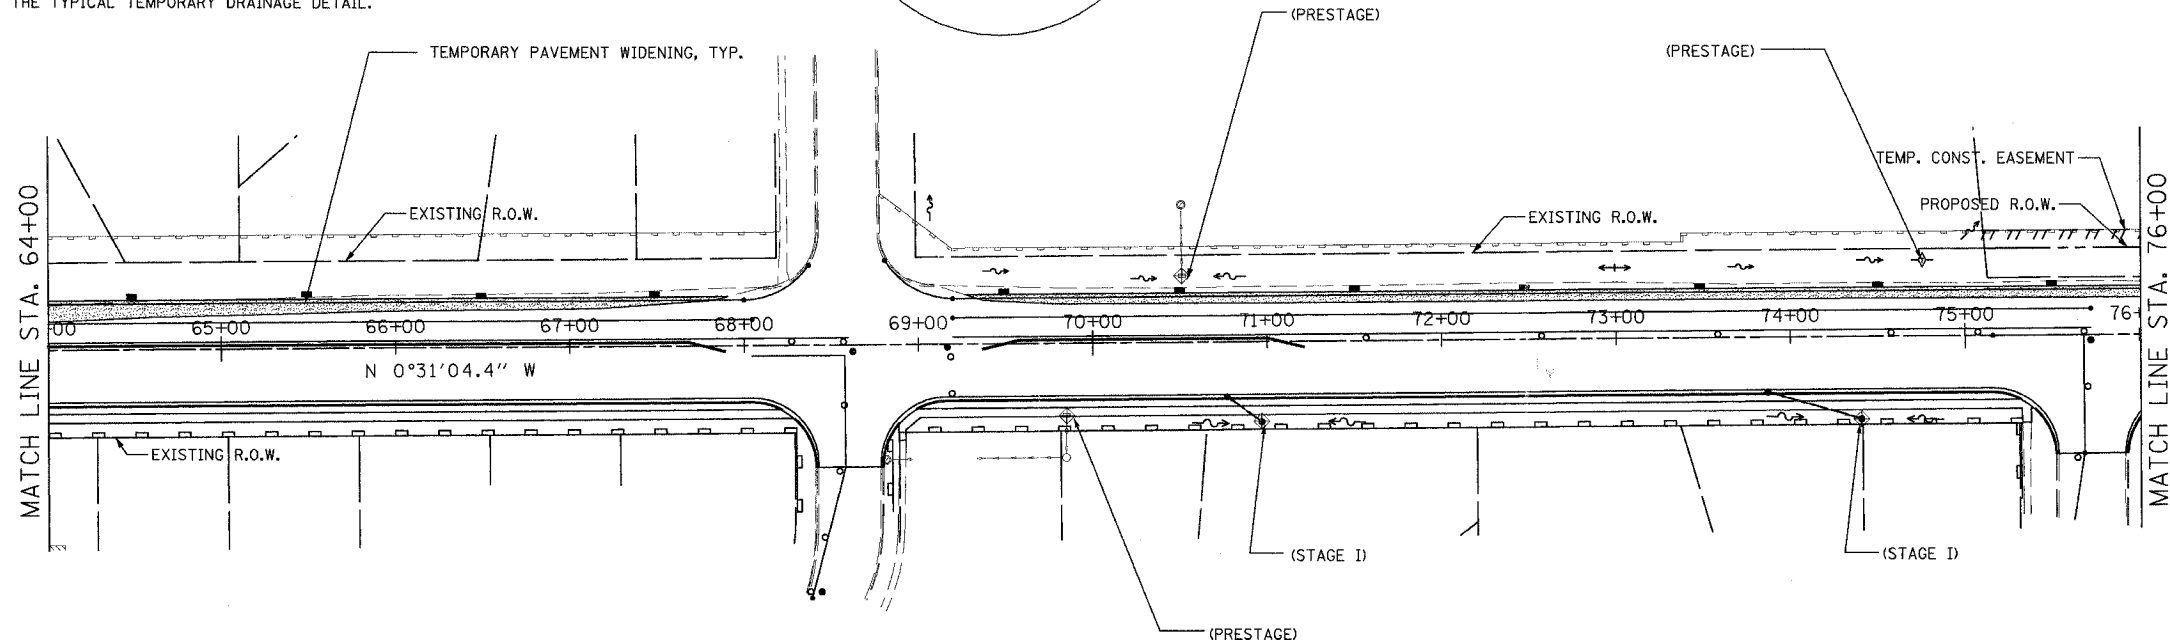

NOTES:

1. THE RESIDENT ENGINEER SHALL HAVE THE FINAL DETERMINATION OF THE PLACEMENT AND LOCATION OF THE PERIMETER EROSION BARRIER
2. SEE SUGGESTED MAINTENANCE OF TRAFFIC PLANS FOR ADDITIONAL INFORMATION REGARDING THE SEQUENCE OF CONSTRUCTION.
3. NOT ALL DRAINAGE STRUCTURES ARE SHOWN. SEE DRAINAGE PLANS FOR ADDITIONAL INFORMATION.
4. FLARED END SECTIONS FOR THE TEMPORARY PIPE CULVERTS ARE OMITTED INTENTIONALLY.
5. MAINTAIN THE PROTECTION MEASURES FROM THE PREVIOUS STAGE UNTIL THE REMOVAL IS ABSOLUTELY NECESSARY.

FOR THE EROSION CONTROL PLAN LEGEND SEE SHEET 51.

URS 100 SOUTH WACKER DRIVE
SUITE 500 TEL (312) 939-1000
CHICAGO, IL 60606 FAX (312) 939-4198

REVISIONS	
NAME	DATE

McLEAN BOULEVARD
EROSION CONTROL PLANS
STAGE I

SCALE: DATE 04/06/2007

DRAWN BY MIA
CHECKED BY MHL