


CONTRACT NO. 83737				
F.A.U. RTE.	SECTION	COUNTY	TOTAL SHEETS	SHEET NO.
2509 96-00094-01-WR		KANE	187	78
STA.	TO STA.			
FED. ROAD DIST. NO.	ILLINOIS	FED. AID PROJECT		

PLAN	DATE	BY
NO.		
NO.		
NO.		
NO.		

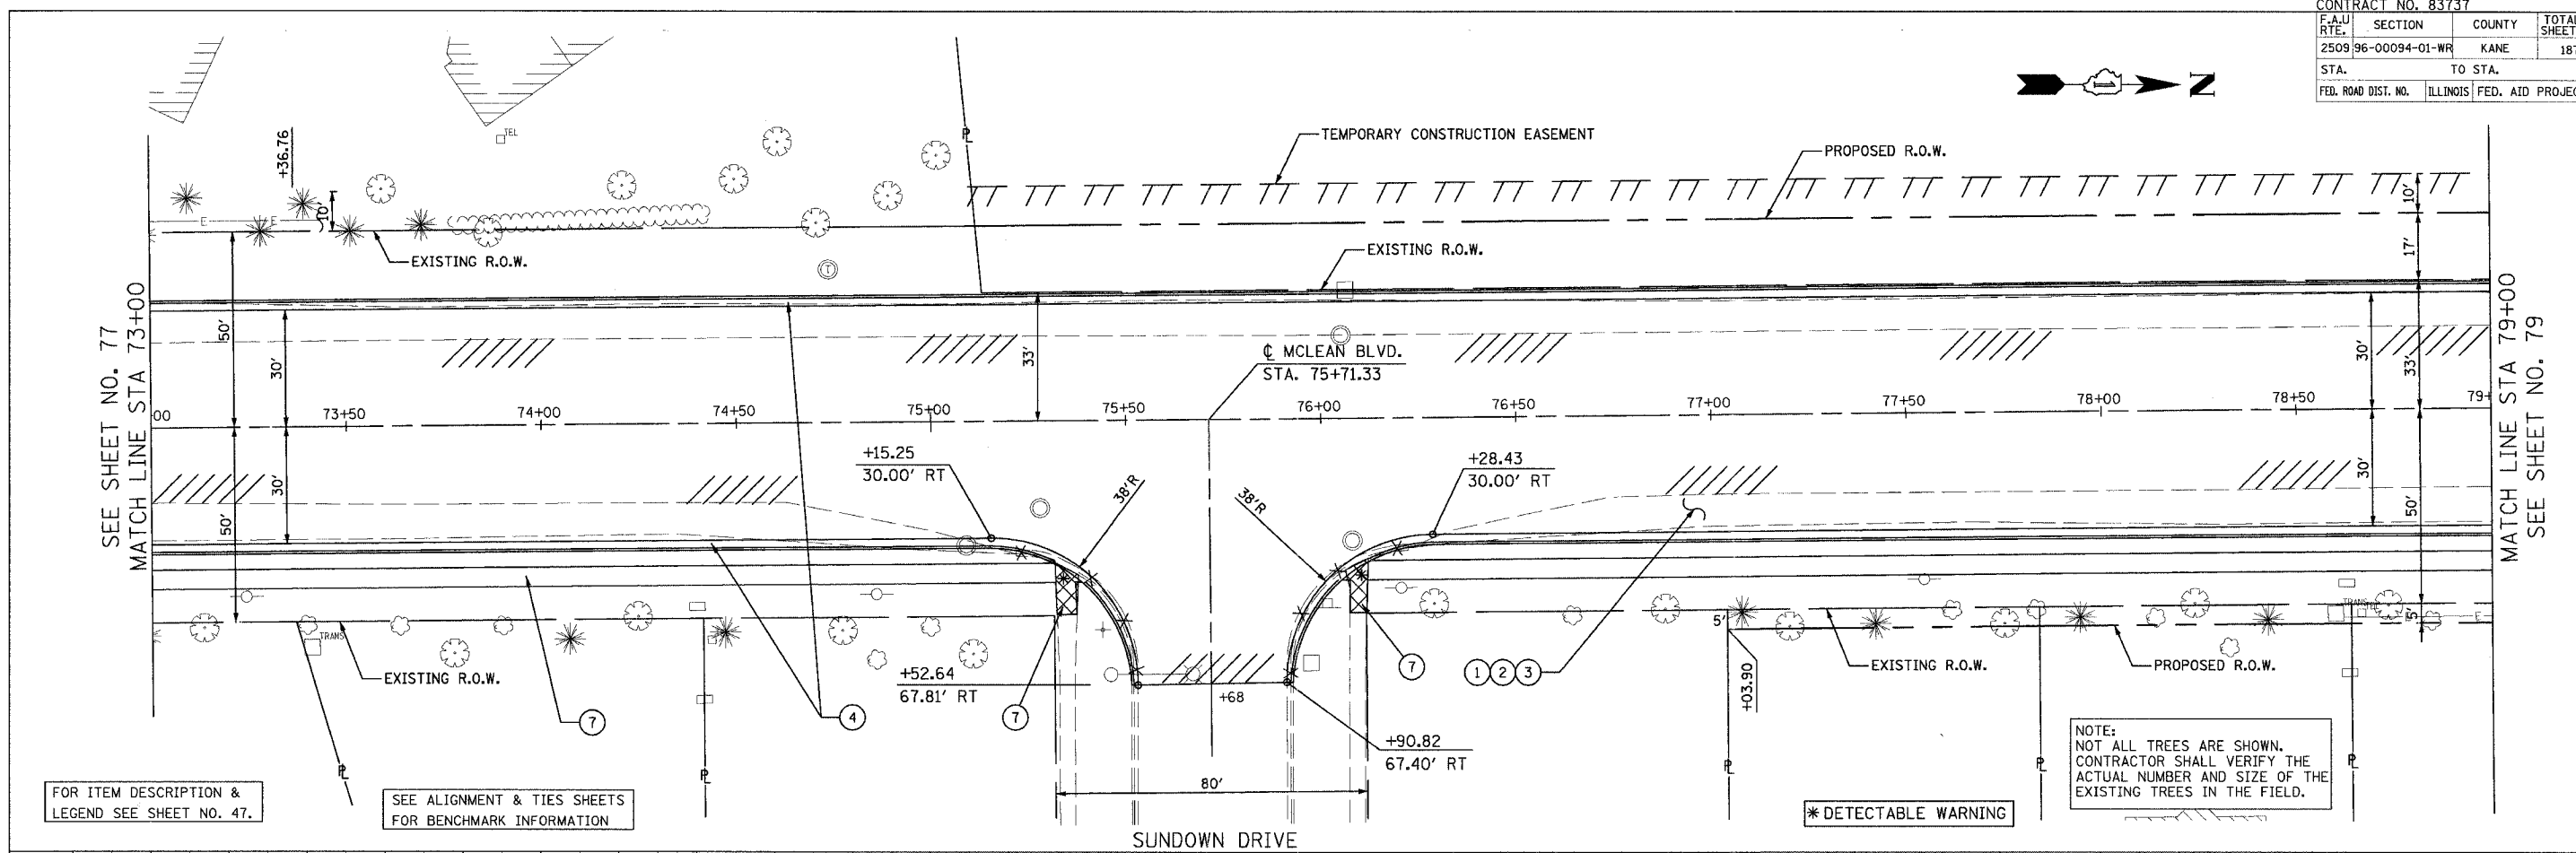


FOR ITEM DESCRIPTION & LEGEND SEE SHEET NO. 47.

SEE ALIGNMENT & TIES SHEETS FOR BENCHMARK INFORMATION

NOTE: NOT ALL TREES ARE SHOWN. CONTRACTOR SHALL VERIFY THE ACTUAL NUMBER AND SIZE OF THE EXISTING TREES IN THE FIELD.

PROFILE	DATE	BY
NO.		
NO.		
NO.		

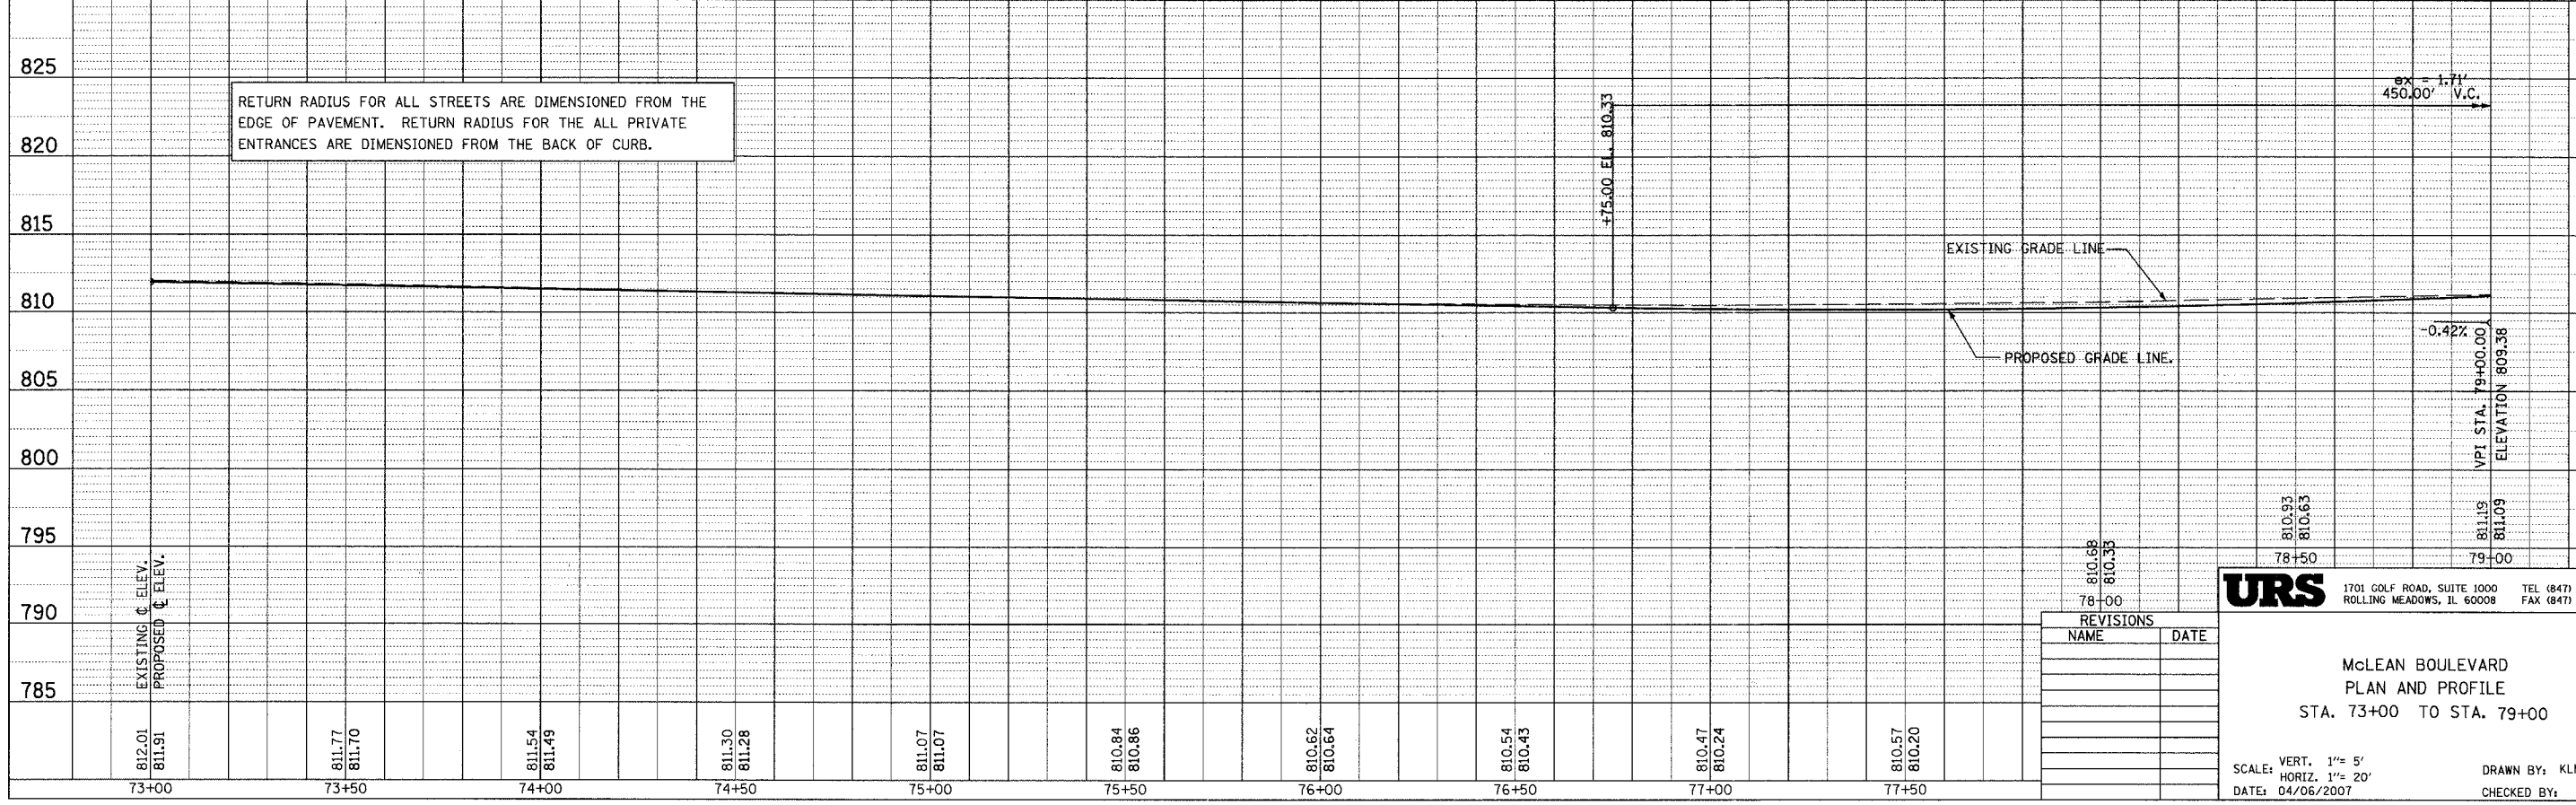

RETURN RADIUS FOR ALL STREETS ARE DIMENSIONED FROM THE EDGE OF PAVEMENT. RETURN RADIUS FOR THE ALL PRIVATE ENTRANCES ARE DIMENSIONED FROM THE BACK OF CURB.

REVISIONS	
NAME	DATE

**URS** 1701 GOLF ROAD, SUITE 1000 TEL (847) 228-0707  
 ROLLING MEADOWS, IL 60008 FAX (847) 228-1115

**MCLEAN BOULEVARD  
 PLAN AND PROFILE  
 STA. 73+00 TO STA. 79+00**

SCALE: VERT. 1"= 5'  
 HORIZ. 1"= 20'  
 DATE: 04/06/2007  
 DRAWN BY: KLM  
 CHECKED BY:

812.01 811.91	811.77 811.70	811.54 811.49	811.30 811.28	811.07 811.07	810.84 810.86	810.62 810.64	810.54 810.43	810.47 810.24	810.57 810.20
73+00	73+50	74+00	74+50	75+00	75+50	76+00	76+50	77+00	77+50