

F.A.U. RTE.	SECTION	COUNTY	TOTAL SHEETS	SHEET NO.
2509 96-00094-01-WR		KANE	187	177
STA.		TO STA.		
FED. ROAD DIST. NO.		ILLINOIS FED. AID PROJECT		


DATE	BY

DATE	BY

150 140 130 120 110 100 90 80 70 60 50 40 30 20 10 0 10 20 30 40 50 60 70 80 90 100 110 120

- NOTE:
- SEE DRAINAGE PLANS FOR ADDITIONAL UTILITIES INFORMATION
  - CONTRACTOR SHALL BE RESPONSIBLE FOR VERIFYING THE DEPTH AND LOCATION OF EXISTING UTILITIES. SEE SPECIAL PROVISION REGARDING THE COOPERATION WITH UTILITIES (LRS 1).
  - SEE EXISTING TYPICAL SECTIONS FOR THE PAVEMENT DEPTH. PAVEMENT REMOVAL WILL BE PAID FOR SEPARATELY FROM THE EARTH EXCAVATION
  - ACTUAL NEED FOR REMOVAL AND REPLACEMENT OF UNSUITABLE MATERIAL SHALL BE DETERMINED IN THE FIELD AT THE TIME OF CONSTRUCTION
  - CONTRACTOR MAY SUBSTITUTE POROUS GRANULAR EMBANKMENT MATERIAL WITH AGGREGATE SUBGRADE 12" MATERIAL WHEN APPROVED BY THE ENGINEER.
  - SEEDING/SODDING SHALL EXTEND BEYOND THE LIMITS OF REGRADING UPTO RIGHT-OF-WAY/EASEMENT LINES. (TYPICAL).
  - EARTH WORK QUANTITIES SHOWN ON THE PLANS ARE BASED ON THE FINAL CONFIGURATION OF THE ROADWAY AND DO NOT INCLUDE THE EARTH WORK ASSOCIATED WITH THE TEMPORARY STAGINGS FOR THE MAINTENANCE OF TRAFFIC. SEE SHEET NO 12 FOR THE EARTH WORK SCHEDULE ASSOCIATED WITH THE TEMPORARY STAGINGS.

SPRING ROAD

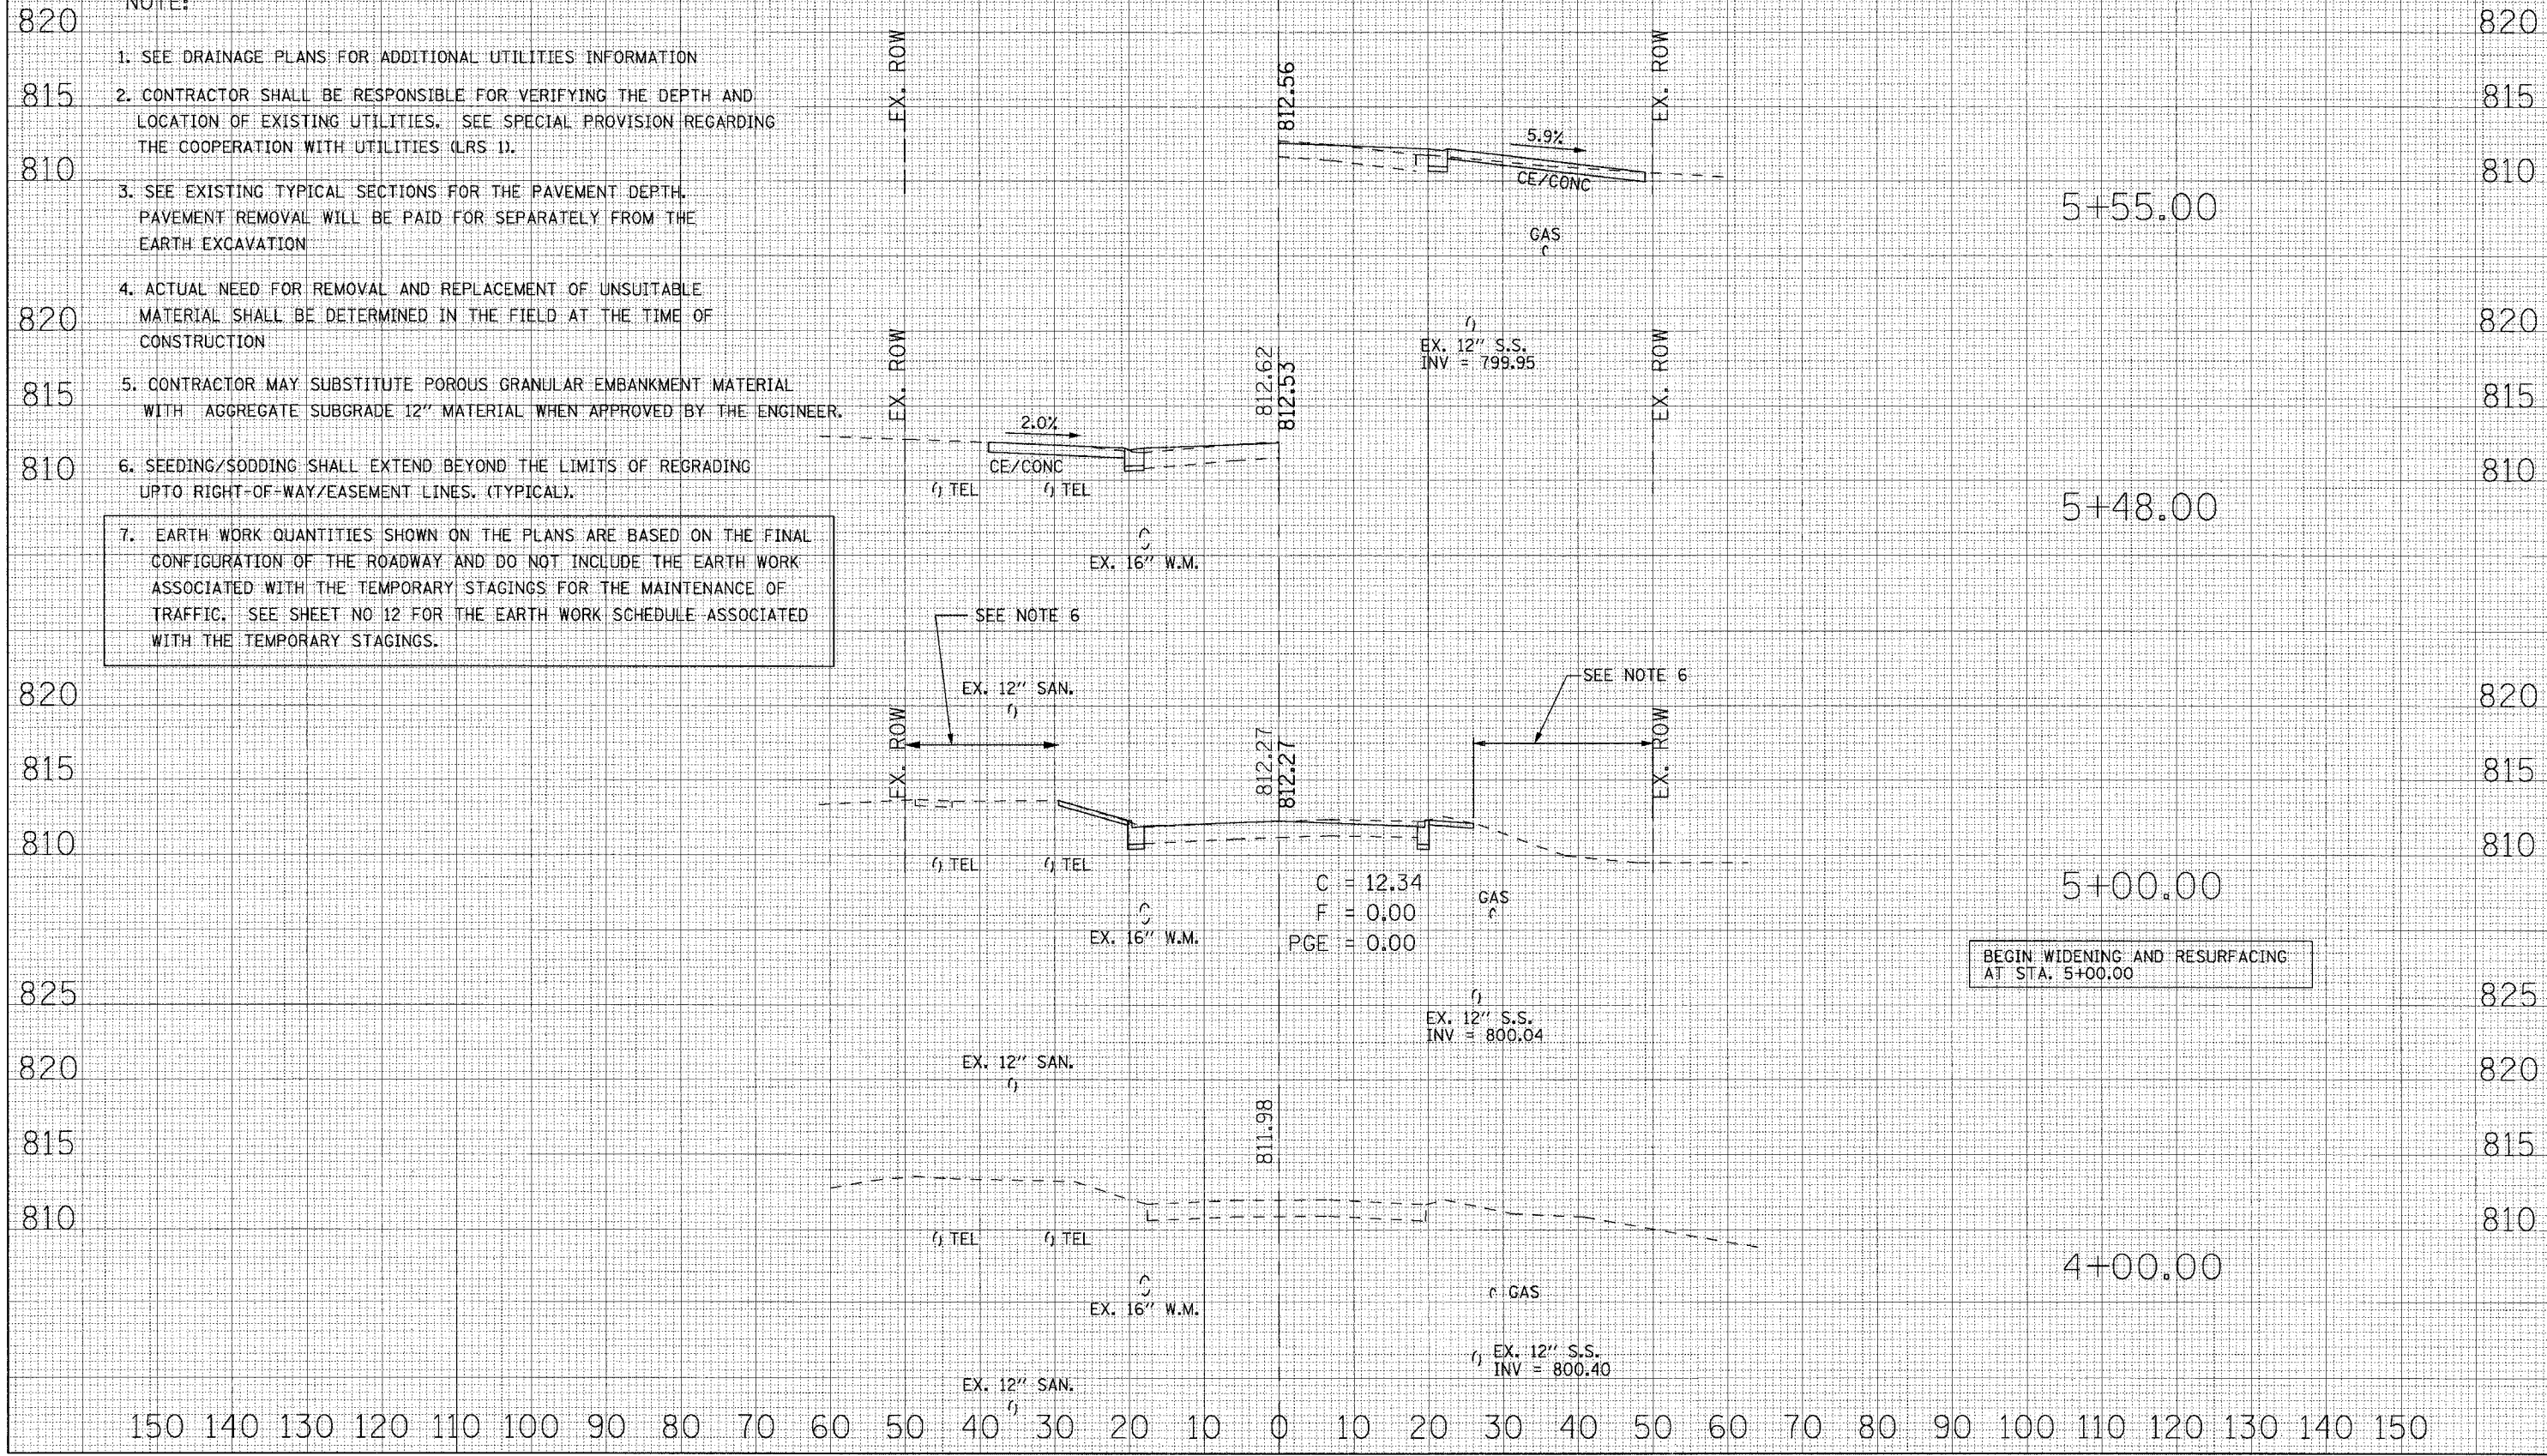

150 140 130 120 110 100 90 80 70 60 50 40 30 20 10 0 10 20 30 40 50 60 70 80 90 100 110 120 130 140 150