



\* 98-00036-19-FP

ROUTE NO.	SECTION	COUNTY	TOTAL SHEETS	SHEET NO.
FAU 2545	*	WILL	147	41
FEDERAL DIST. NO. 7		BLANKS	FED. AID PROJECT:	

CONTRACT NO. 83896

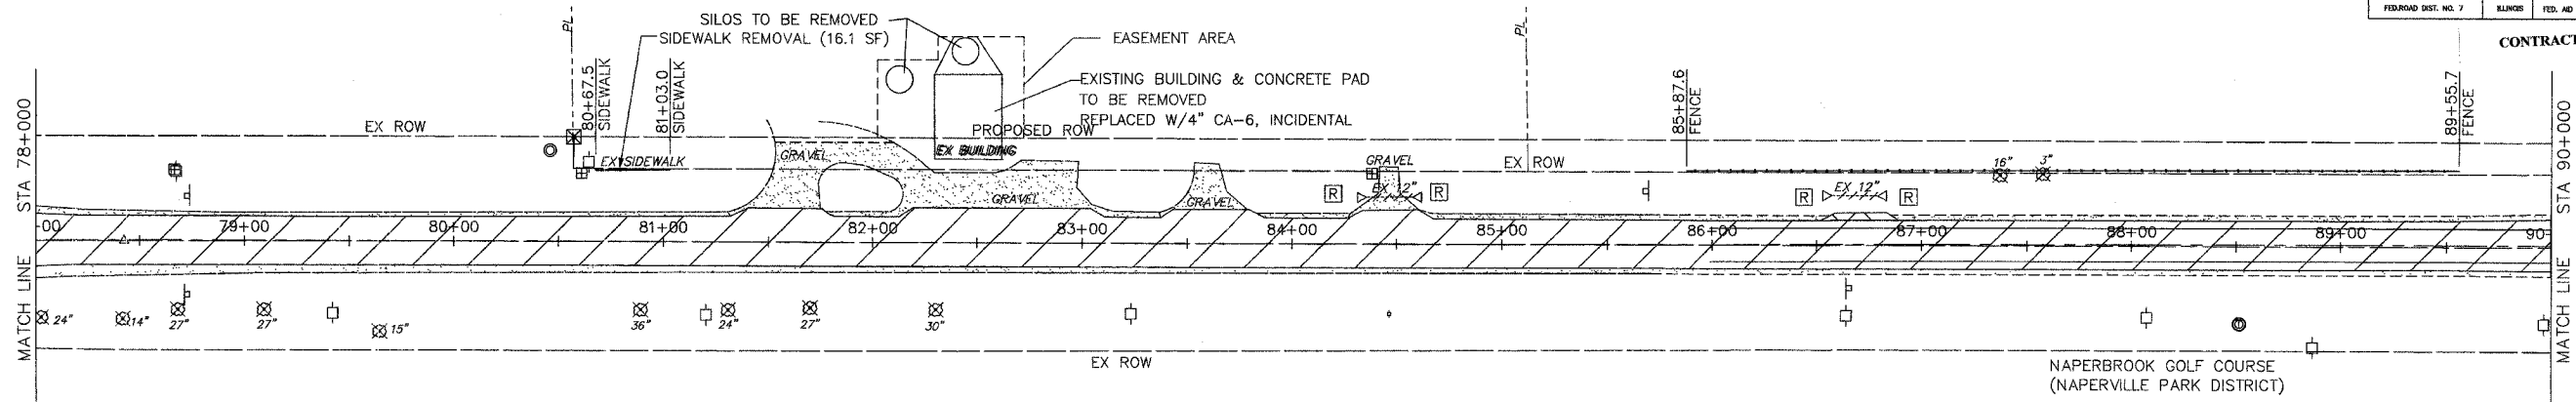


EXISTING CONDITIONS

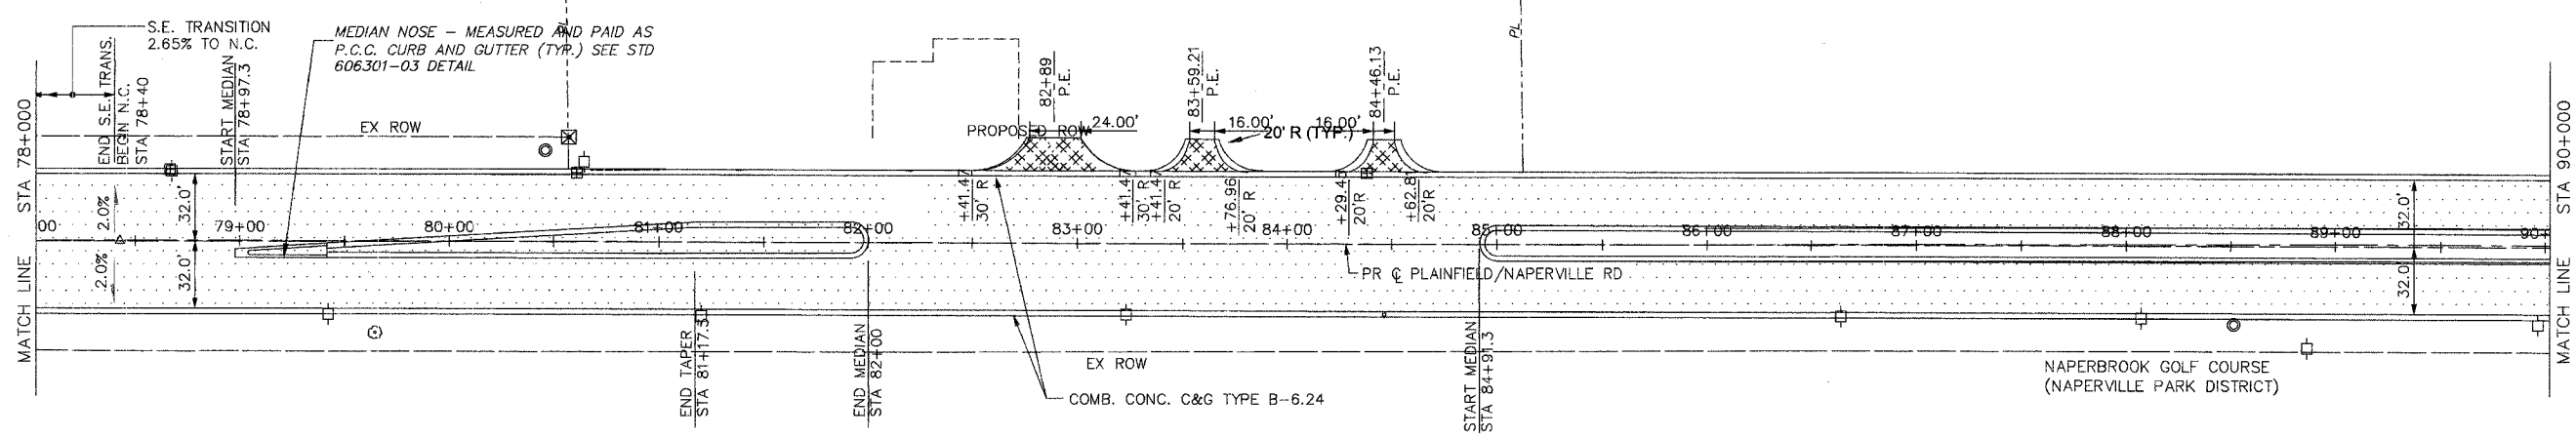

FOR LEGEND SEE DRAWING NO. PP1

PROPOSED IMPROVEMENTS

SCALE: HORIZ: 1"=40'  
VERT: 1"=5'

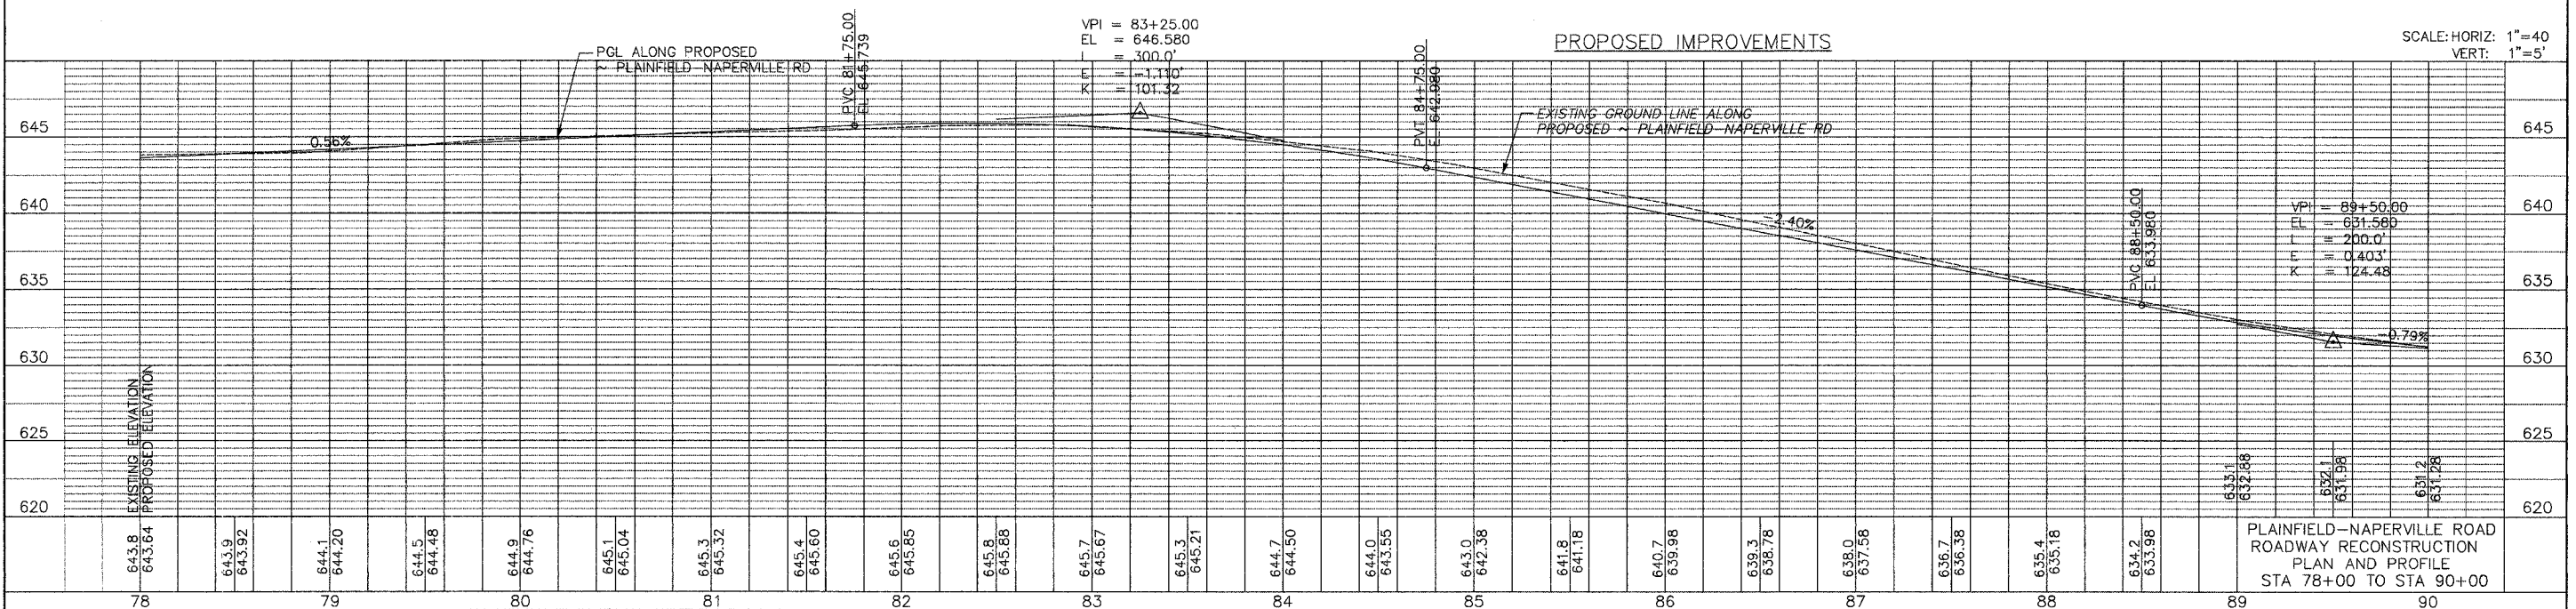

PLAINFIELD-NAPERVILLE ROAD  
ROADWAY RECONSTRUCTION  
PLAN AND PROFILE  
STA 78+00 TO STA 90+00

DRAWING ID: G:\20030023 - Plainfield-Naperville Road\dwg\PLNPRO2.dwg  
PLOT DATE: 07/08/05 - 10:40