
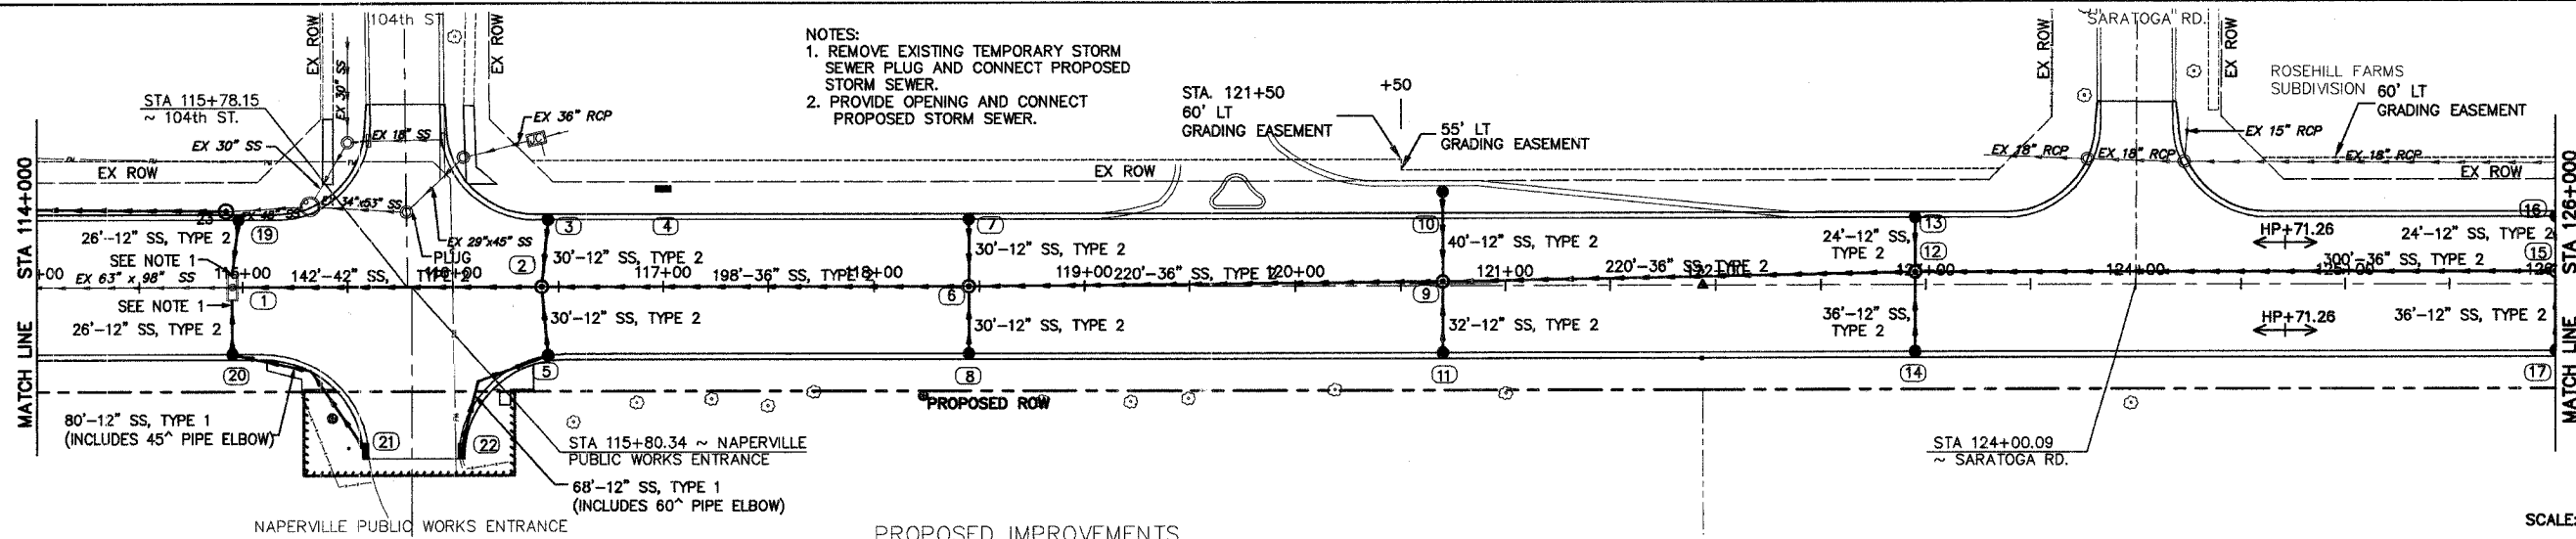



* 98-00036-19-FP

ROUTE NO.	SECTION	COUNTY	TOTAL SHEETS	SHEET NO.
FAU 2545	*	WILL	147	54
FEDERAL AID DIST. NO. 7		PLANES	FED. AID PROJECT	

CONTRACT NO. 83896

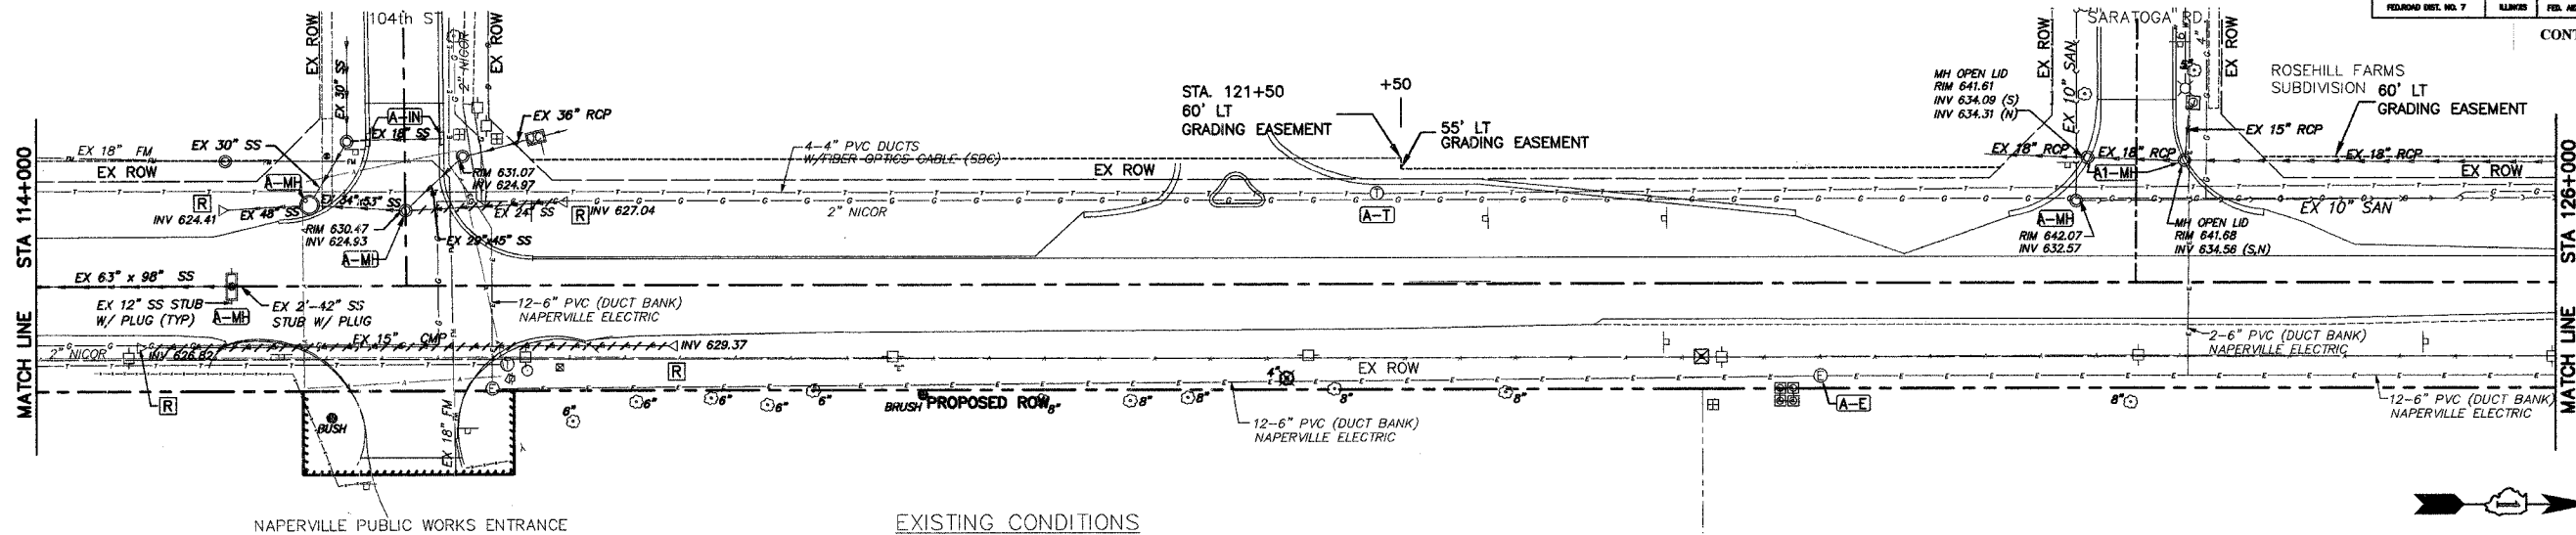

SCALE: HORIZ: 1"=40'
VERT: 1"=5'

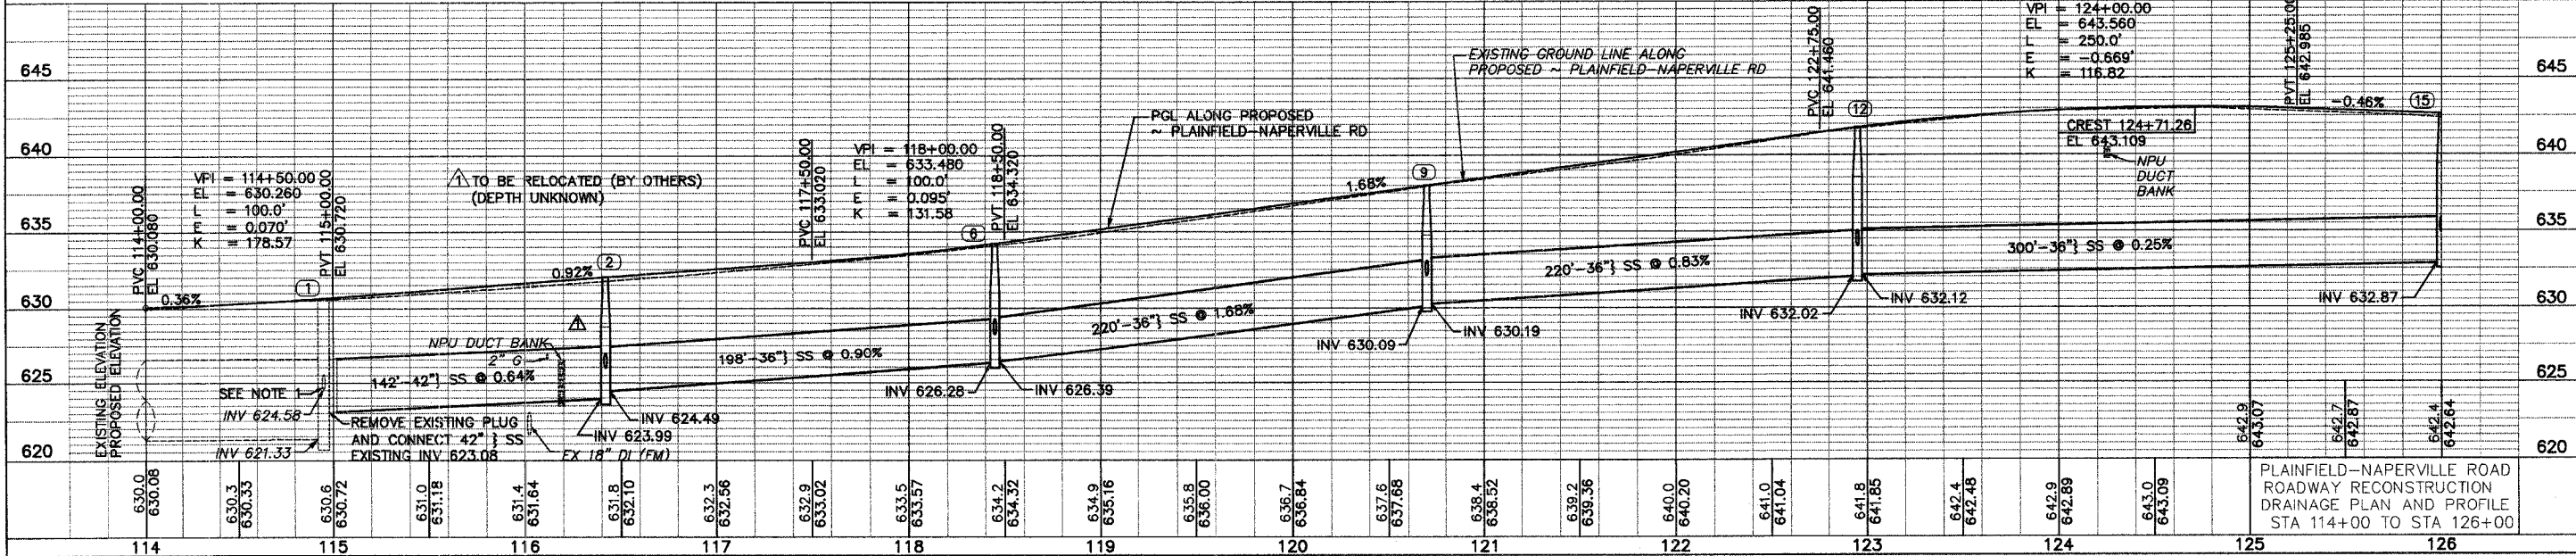

PLAINFIELD-NAPERVILLE ROAD ROADWAY RECONSTRUCTION DRAINAGE PLAN AND PROFILE STA 114+00 TO STA 126+00

DRAWING ID: G:\20030023 - Plainfield-Naperville Road\dwg\DRN05.dwg
PLOT DATE: 07/08/05 - 14:18

DRN5