



ROUTE NO.	SECTION	COUNTY	TOTAL SHEETS	SHEET NO.
FAU 2545	*	WILL	147	55
HIGHWAY DIST. NO. 7	BLK/SEG	FILE NO PROJECT	CONTRACT NO. 83896	

* 98-00036-19-FP

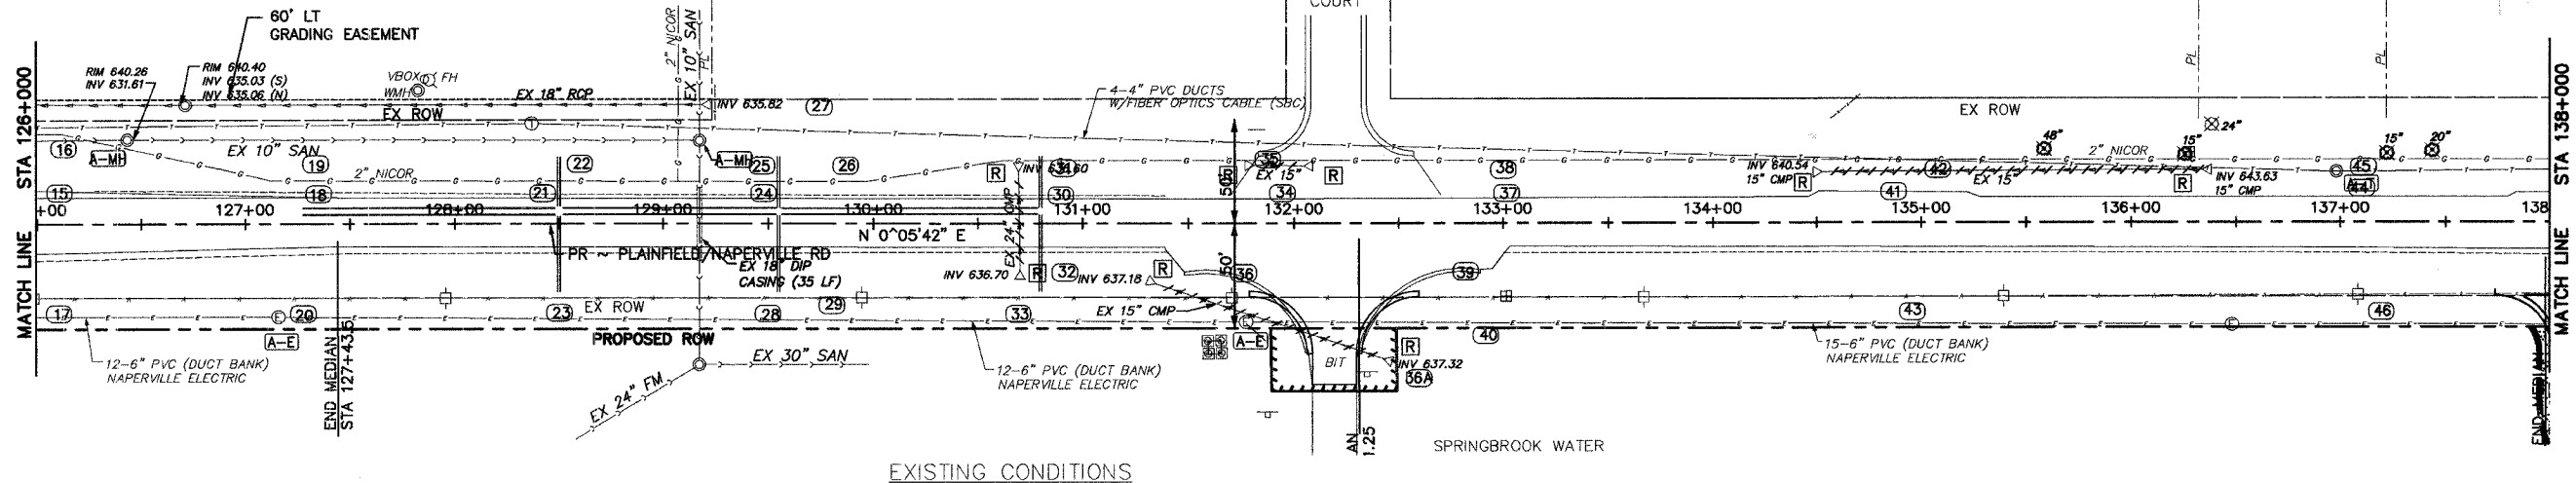


EXISTING CONDITIONS

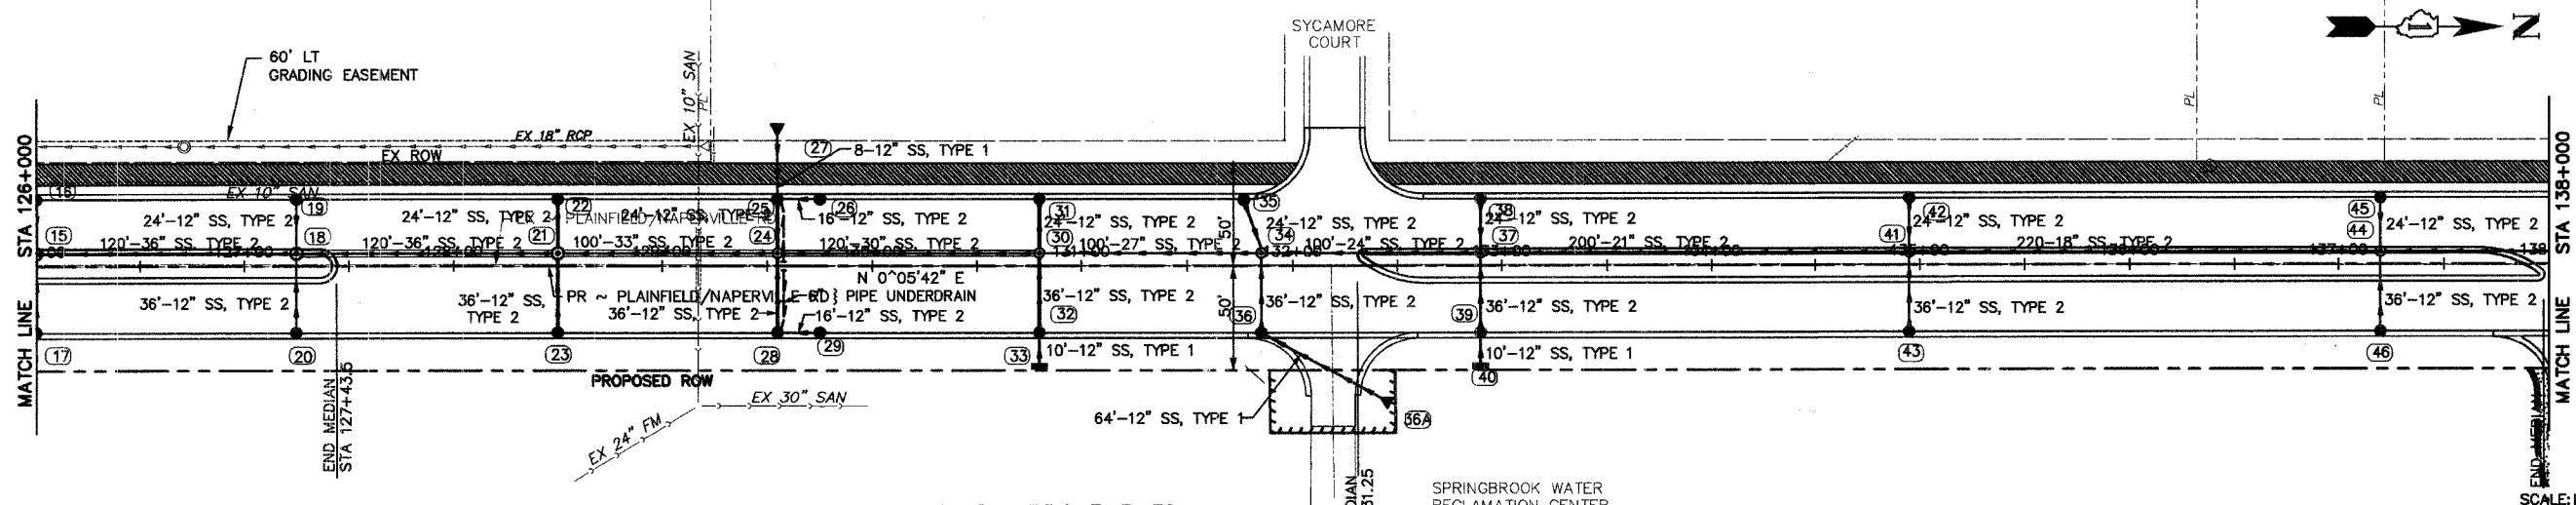

PROPOSED IMPROVEMENTS

SCALE: HORIZ: 1"=40'
VERT: 1"=5'

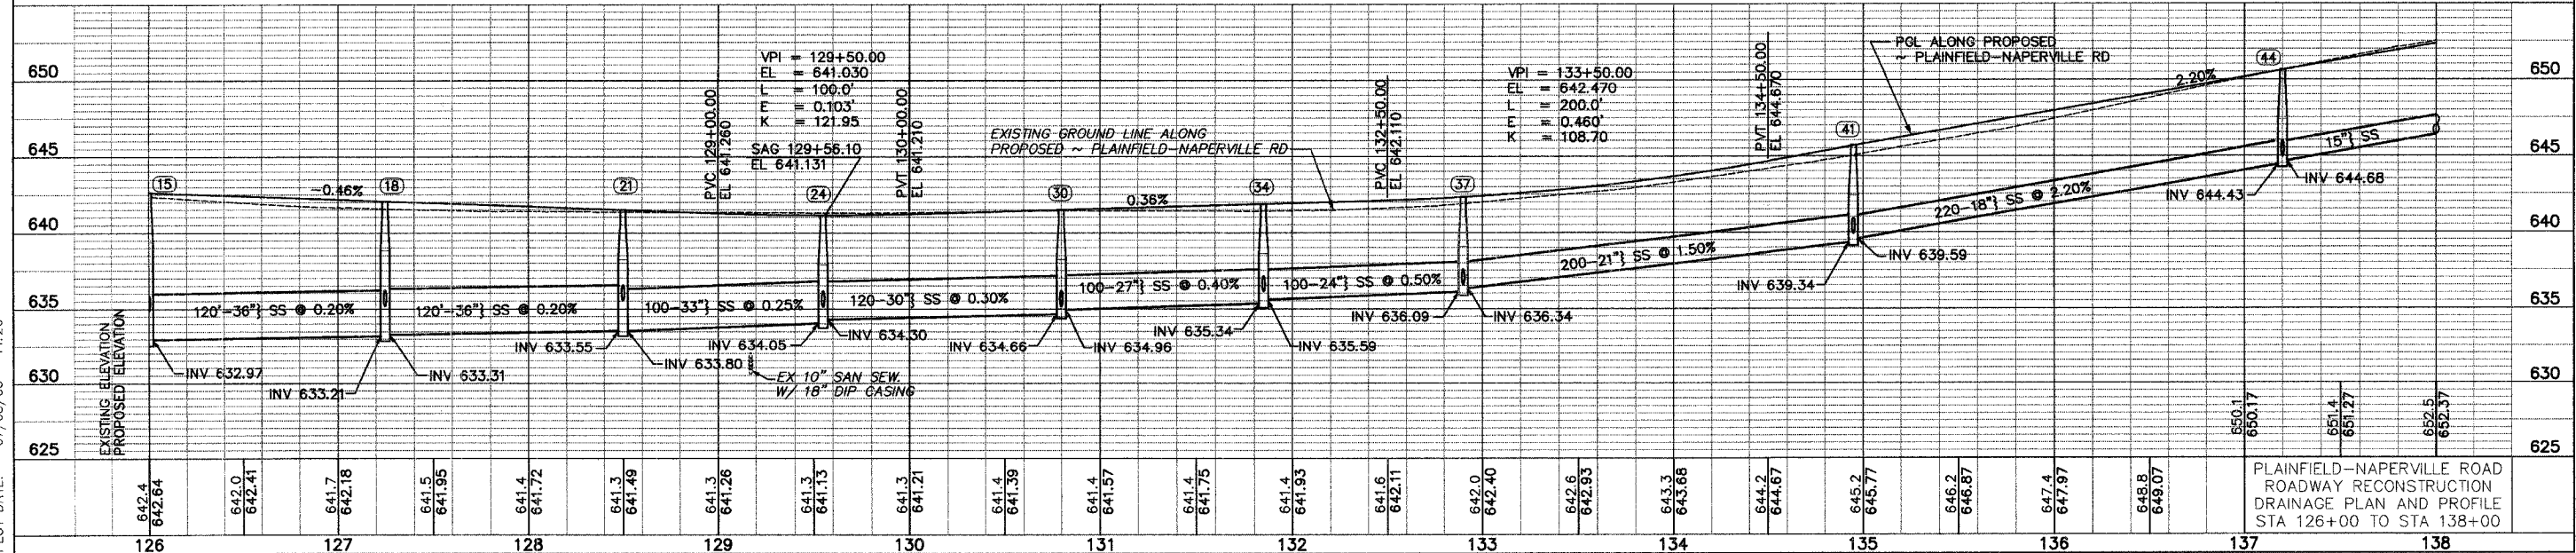

PLAINFIELD-NAPERVILLE ROAD
ROADWAY RECONSTRUCTION
DRAINAGE PLAN AND PROFILE
STA 126+00 TO STA 138+00

DRAWING ID: G:\20030023 - Plainfield-Naperville Road\dwg\DRN06.dwg
PLOT DATE: 07/08/05 - 14:20