


|                                     |         |          |                  |           |
|-------------------------------------|---------|----------|------------------|-----------|
| ROUTE NO.                           | SECTION | COUNTY   | TOTAL SHEETS     | SHEET NO. |
| FAU 2545                            | *       | WILL     | 147              | 70        |
| FEDERAL DIST. NO. 7                 |         | ALLOTTED | FED. AID PROJECT |           |
| * 98-00036-19-FP CONTRACT NO. 83896 |         |          |                  |           |

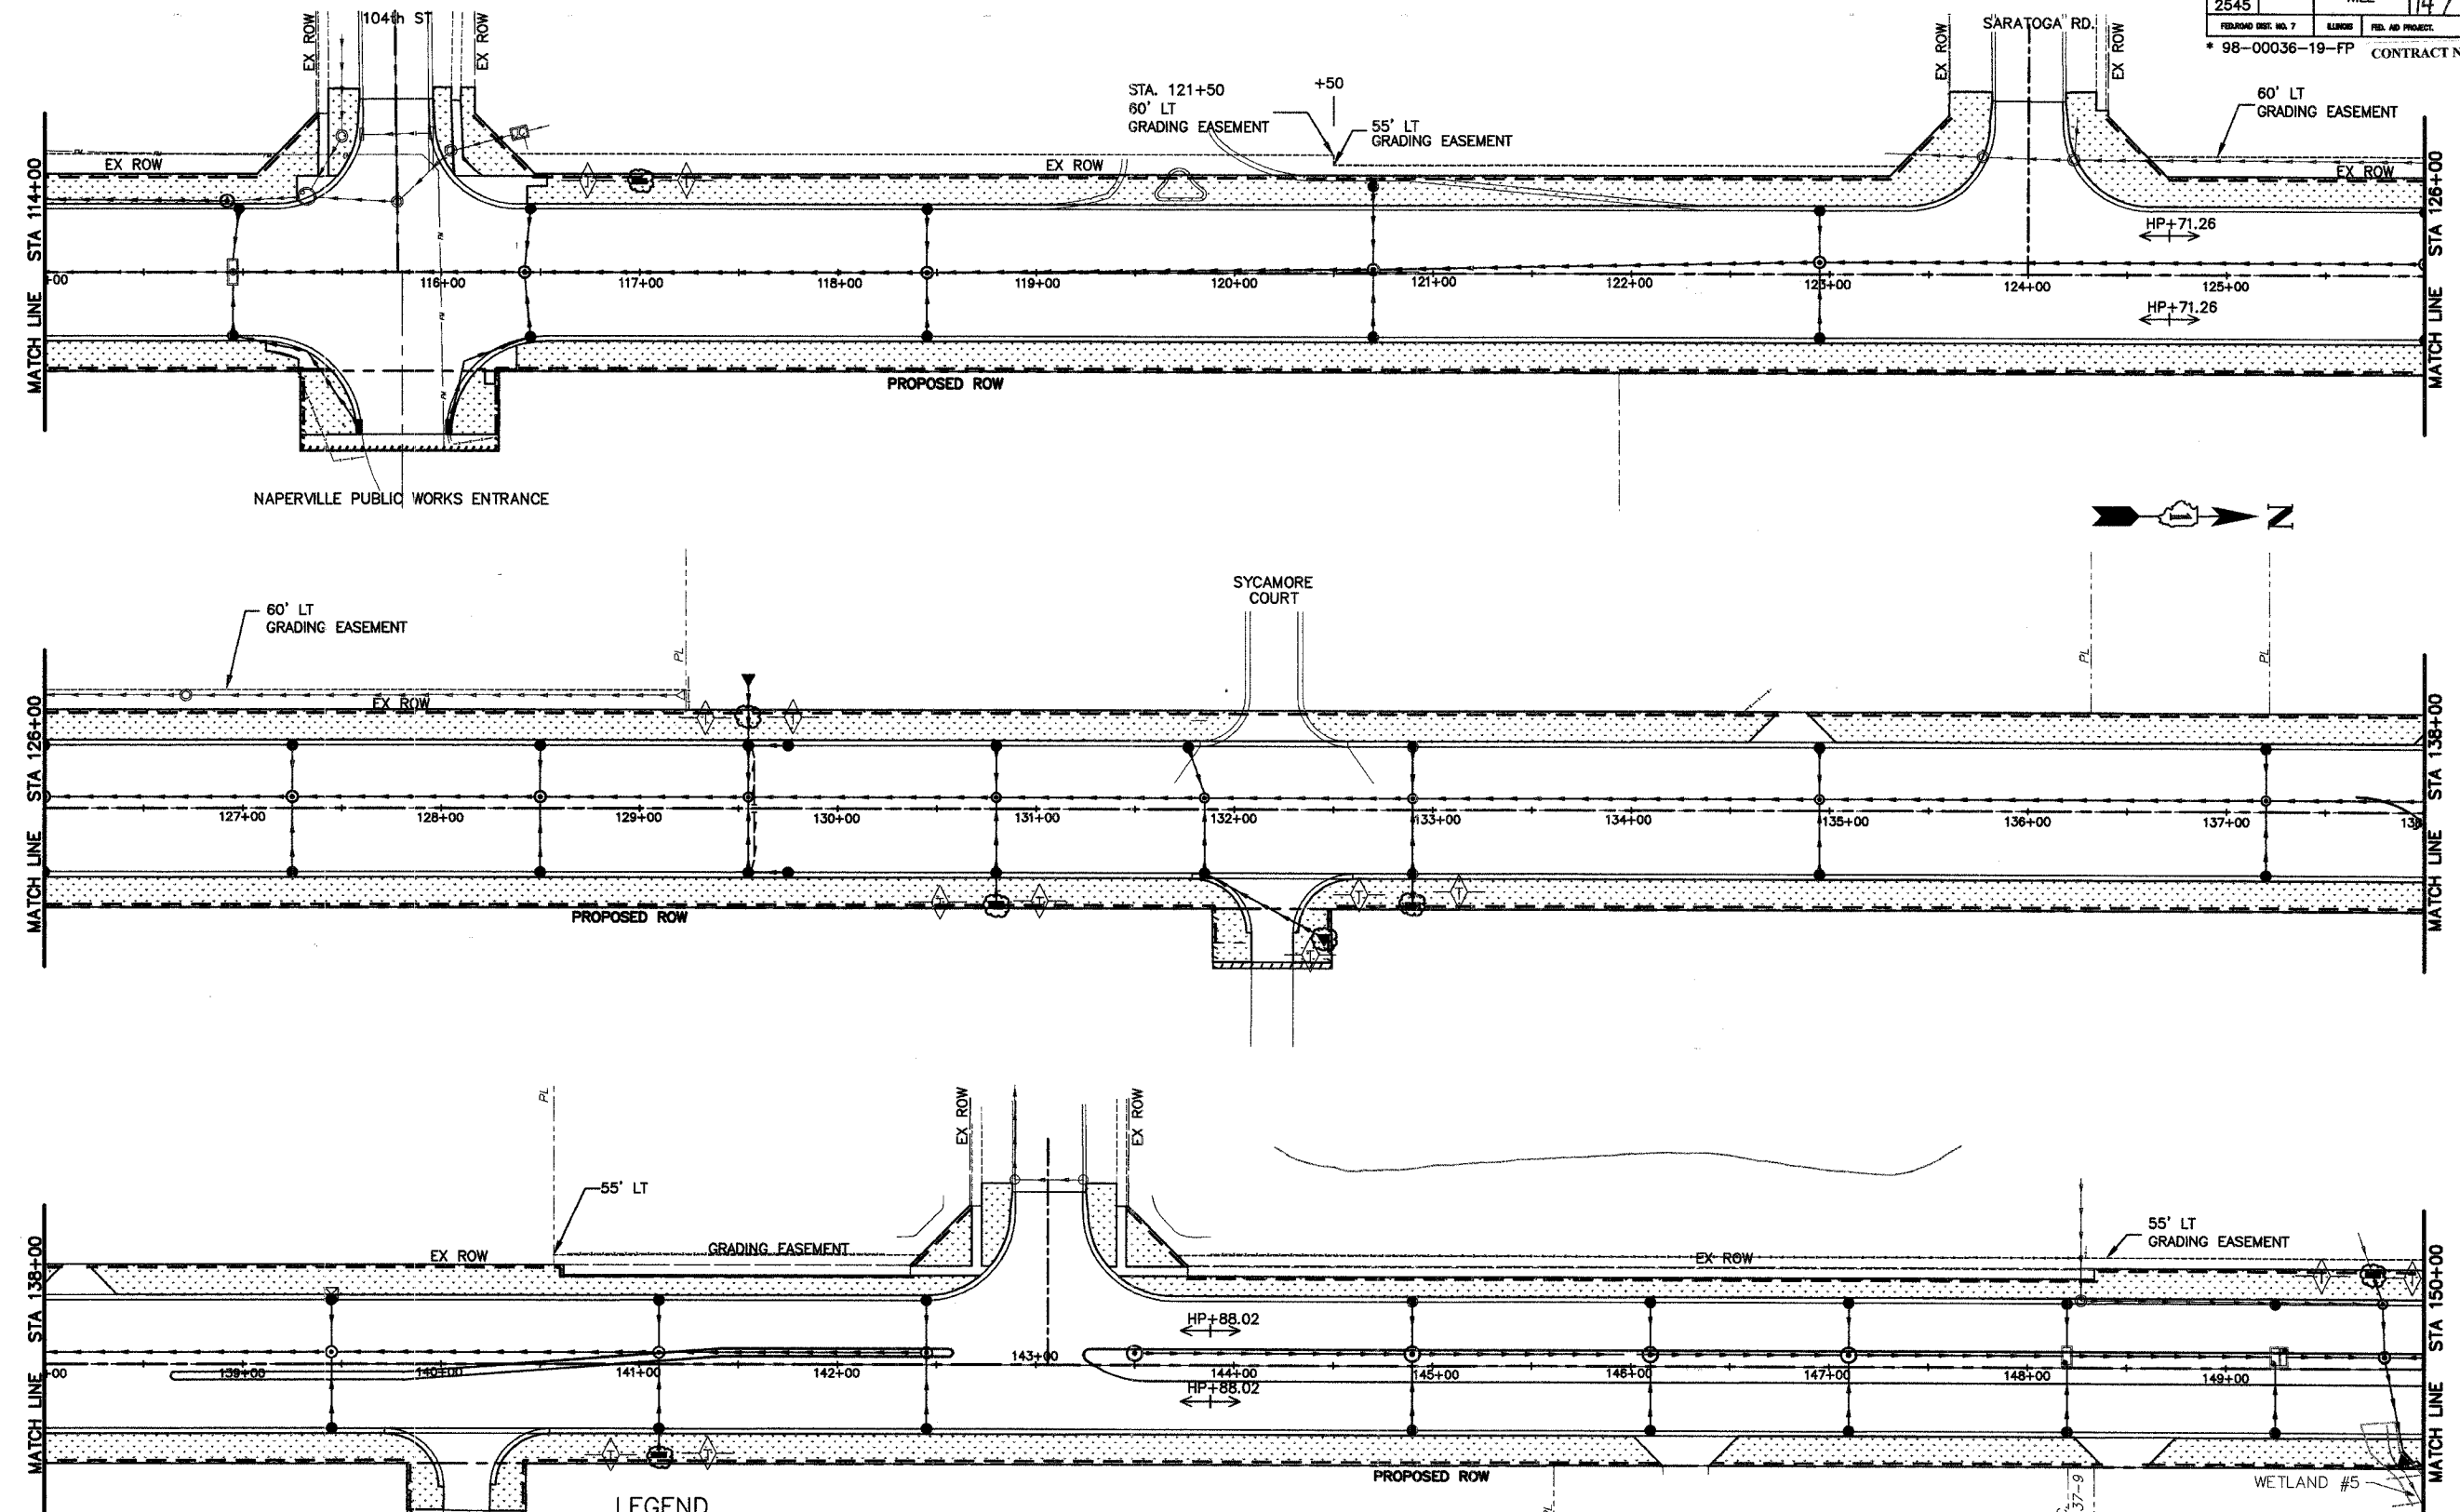

**LEGEND**



| NO. | DATE | REVISION | BY |
|-----|------|----------|----|
|     |      |          |    |
|     |      |          |    |
|     |      |          |    |

WILL COUNTY DEPARTMENT OF HIGHWAYS  
 PLAINFIELD-NAPERVILLE ROAD (C.H. 14)  
 ROADWAY RECONSTRUCTION  
 TEMPORARY EROSION CONTROL - STAGE 2 AND 3  
 STA 114+00 TO 150+00

McDonough Associates Inc.  
 Engineers/Architects

DESIGNED BY: JTF  
 CHECKED BY: NJL  
 DRAWN BY: JTF

SCALE:  
1" = 40'

P3  
 DRAWING ID: G:\20030023 - Plainfield-Naperville Road\dwg\TEC058ST02.dwg  
 PLOT DATE: 07/08/05 - 08:18