



ROUTE NO.	SECTION	COUNTY	TOTAL SHEETS	SHEET NO.
FAU 2545	*	WILL	147	71
FEDERAL DIST. NO. 7		CLASS	FED. AID PROJECT	
* 98-00036-19-FP		CONTRACT NO. 83896		

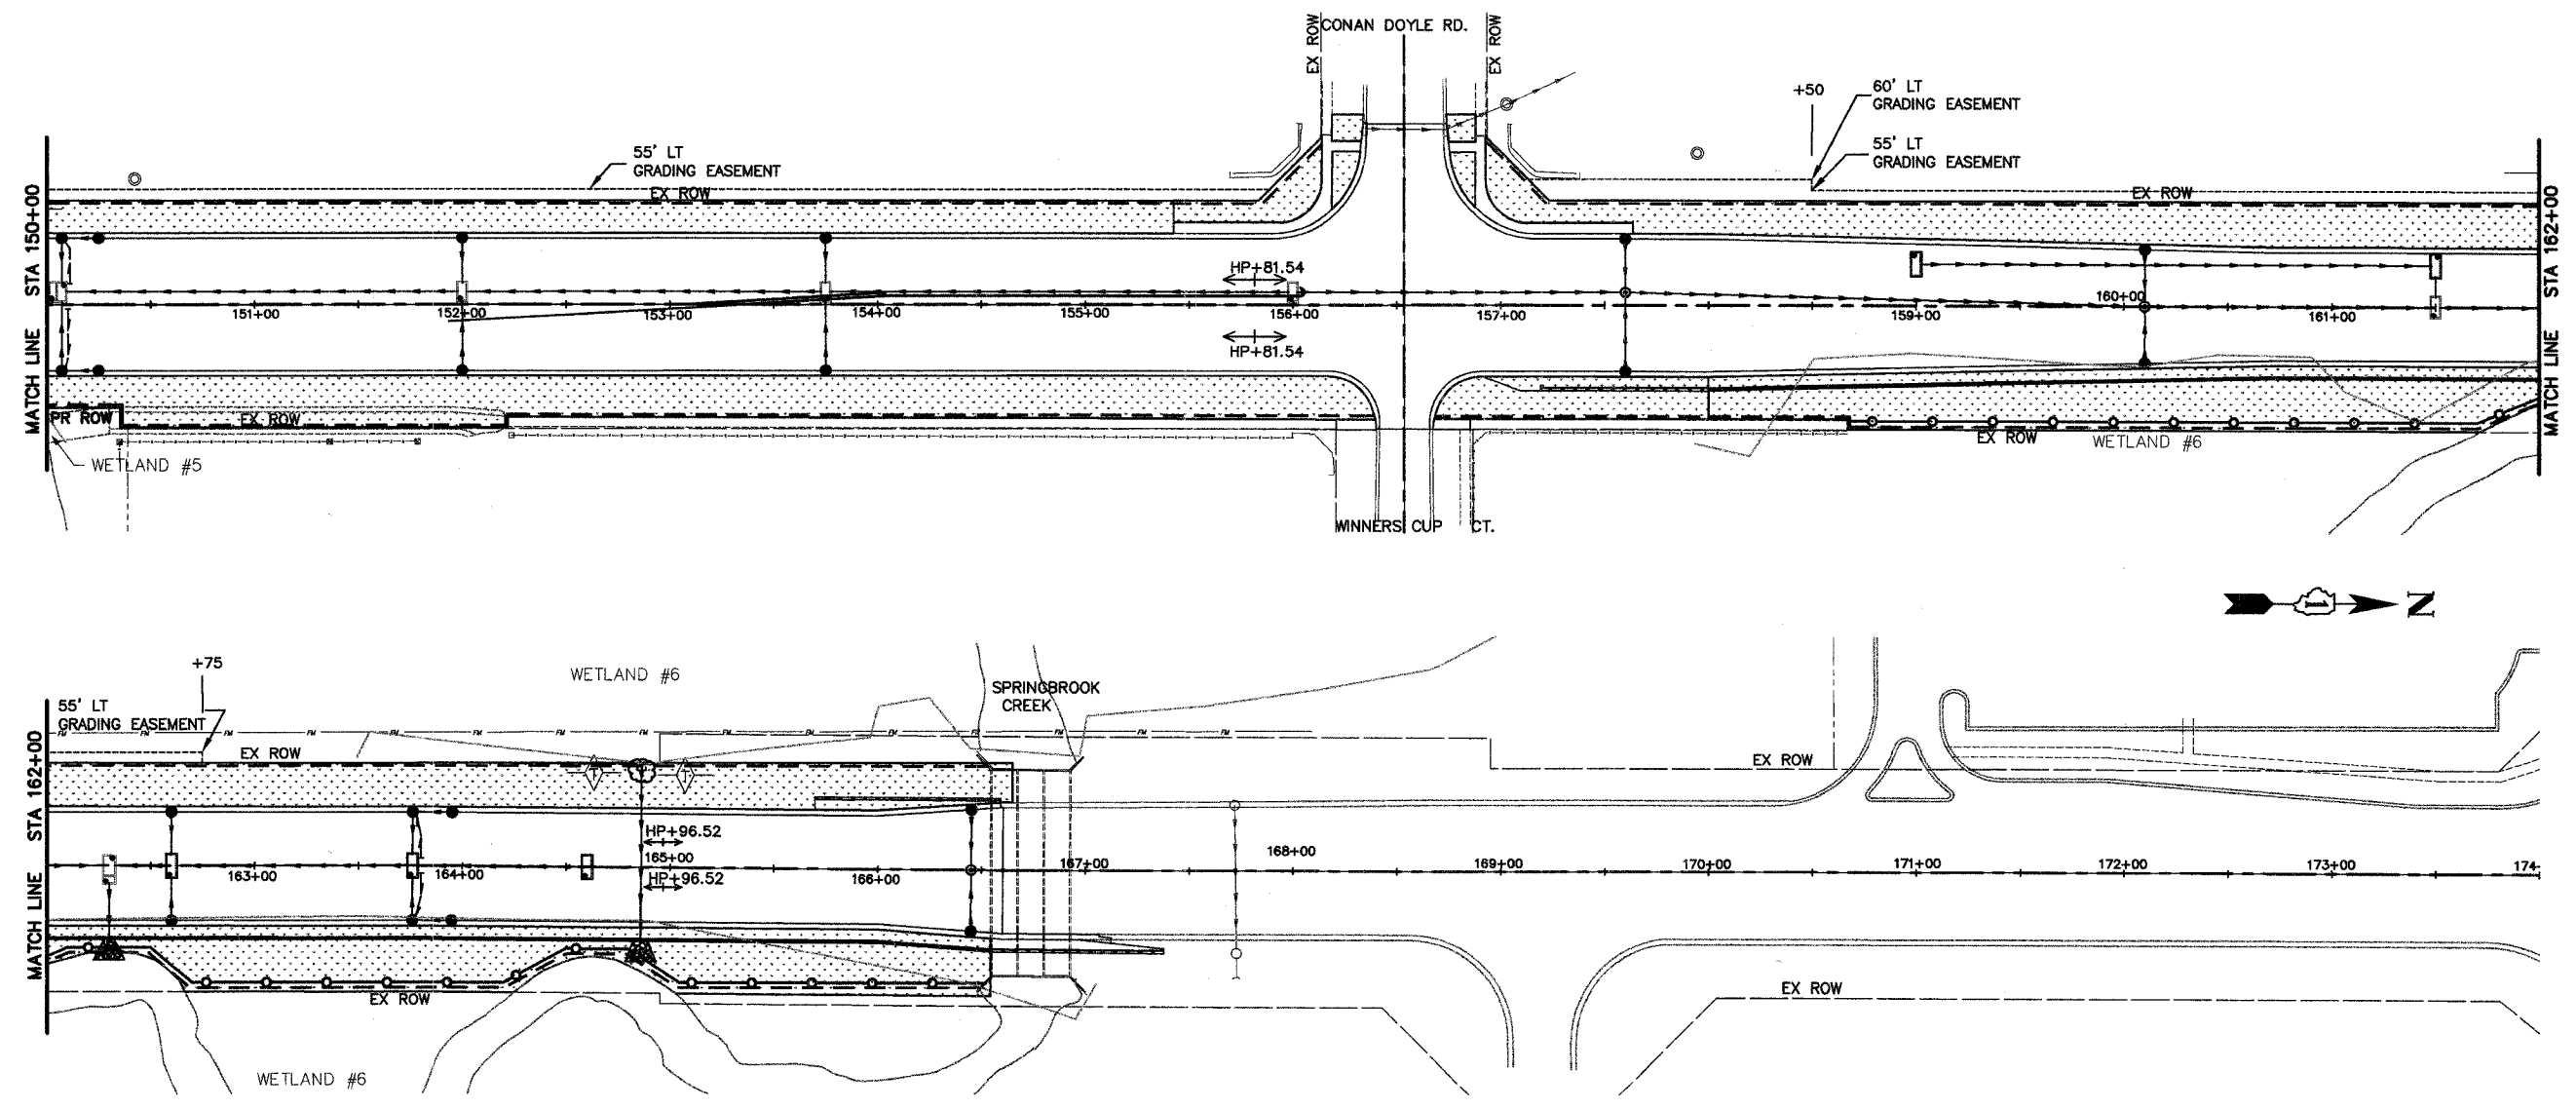

LEGEND

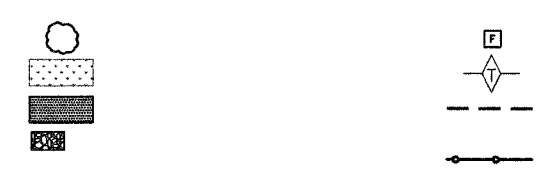

NO.	DATE	REVISION	BY

WILL COUNTY DEPARTMENT OF HIGHWAYS
 PLAINFIELD-NAPERVILLE ROAD (C.H. 14)
 ROADWAY RECONSTRUCTION
 TEMPORARY EROSION CONTROL - STAGE 2 AND 3
 STA 150+00 TO 170+00

McDonough Associates Inc.
 Engineers/Architects

DESIGNED BY: JTF
 CHECKED BY: NJL
 DRAWN BY: JTF

SCALE:
 1" = 40'

P4
 DRAWING ID: G:\20030023 - Plainfield-Naperville Road\dwg\TEC585T62.dwg
 PLOT DATE: 07/08/05 - 08:18