
 


PROFILE SURVEYED BY DATE
 NOTE BOOK NO.
 STRUCTURE ROTARY CHECKED BY DATE
 SURVEYED BY DATE
 NOTE BOOK NO.
 STRUCTURE ROTARY CHECKED BY DATE
CHRISTOPHER B. BURKE ENGINEERING LTD. PLAN
 9575 West Higgins Road, Suite 600
 Rosemont, Illinois 60018
 (847) 823-0500

F.A. RTE.	SECTION	COUNTY	TOTAL SHEETS	SHEET NO.
---	D6-00062-00-RS	COOK	41	27
STA.	10+00.00	TO STA.	21+00.00	
FED. ROAD DIST. NO.	ILLINOIS	FED. AID PROJECT	CONTRACT NO. 83920	

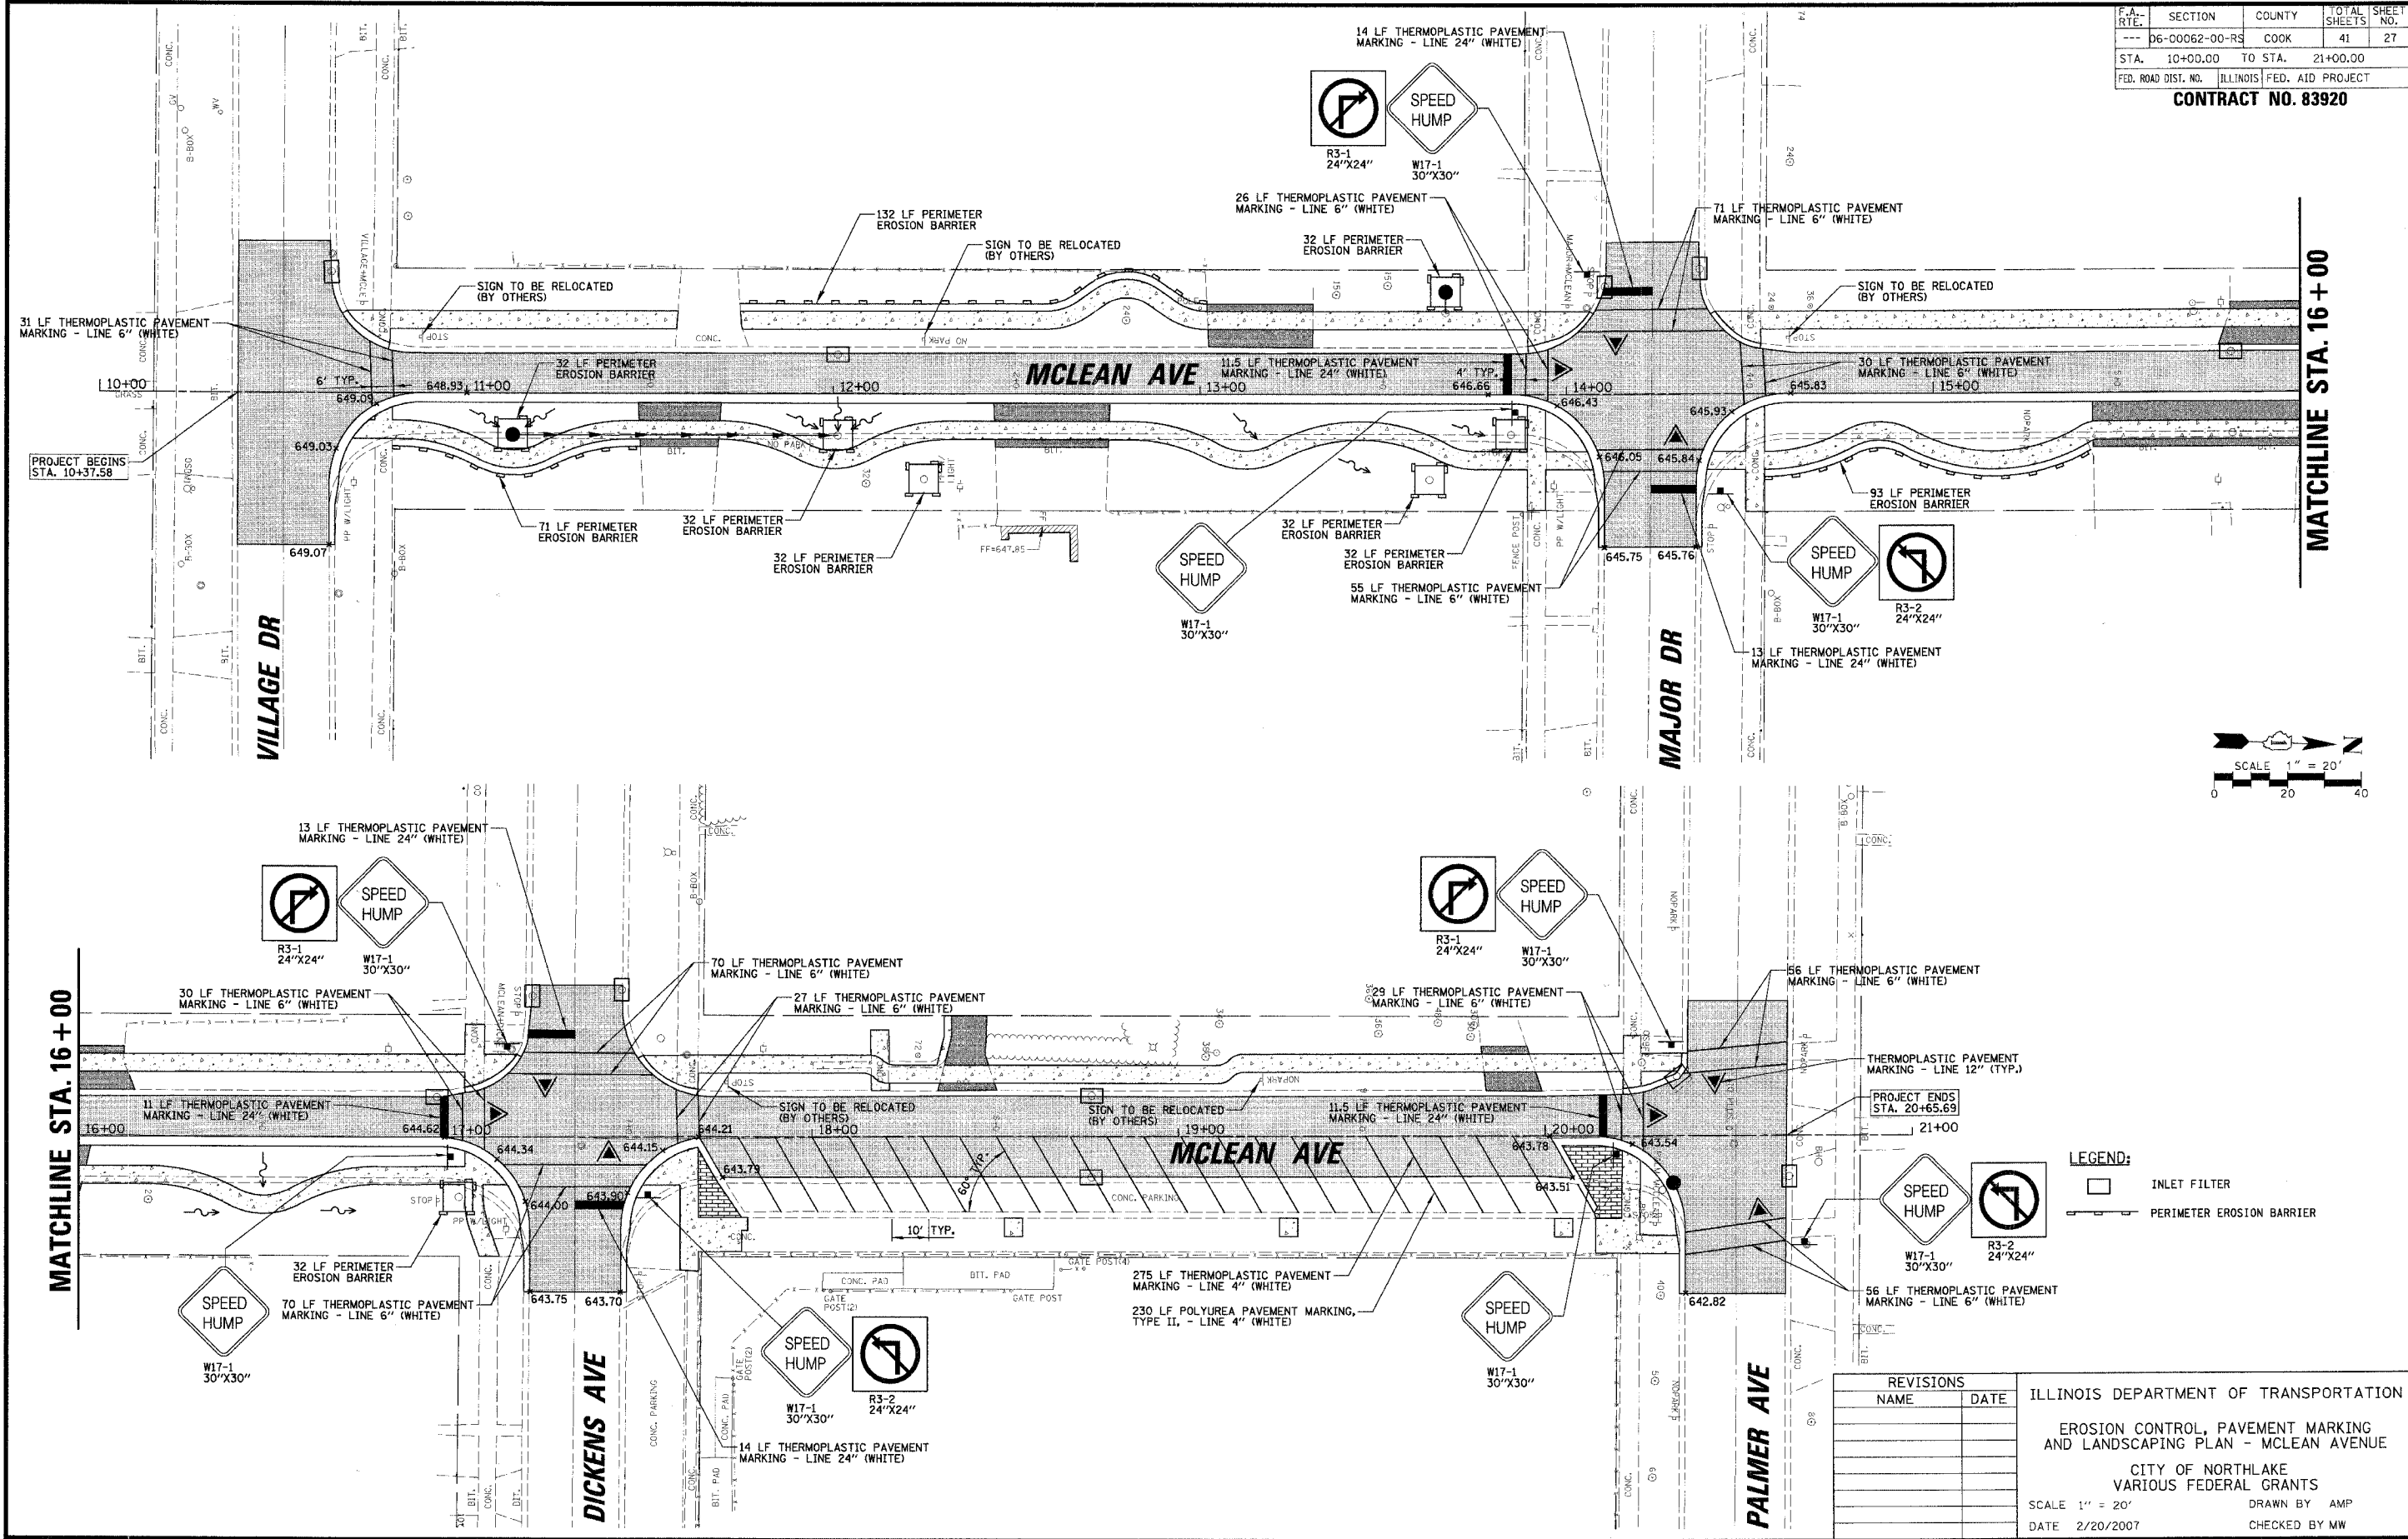

LEGEND:
 INLET FILTER
 PERIMETER EROSION BARRIER

REVISIONS	
NAME	DATE

ILLINOIS DEPARTMENT OF TRANSPORTATION
 EROSION CONTROL, PAVEMENT MARKING
 AND LANDSCAPING PLAN - MCLEAN AVENUE
 CITY OF NORTHLAKE
 VARIOUS FEDERAL GRANTS
 SCALE 1" = 20"
 DATE 2/20/2007
 DRAWN BY AMP
 CHECKED BY MW