



| ROUTE NO. | SECTION | COUNTY | TOTAL SHEETS | SHEET NO. |
|---------------------|----------------|------------|--------------|---------------|
| FAS 389 | 93-00049-00-BR | PEORIA | 99 | 23 |
| FED. ROAD DIST. NO. | | 7 ILLINOIS | PROJECT: | BRS-0399(104) |
| CONTRACT NO. 89323 | | | | |

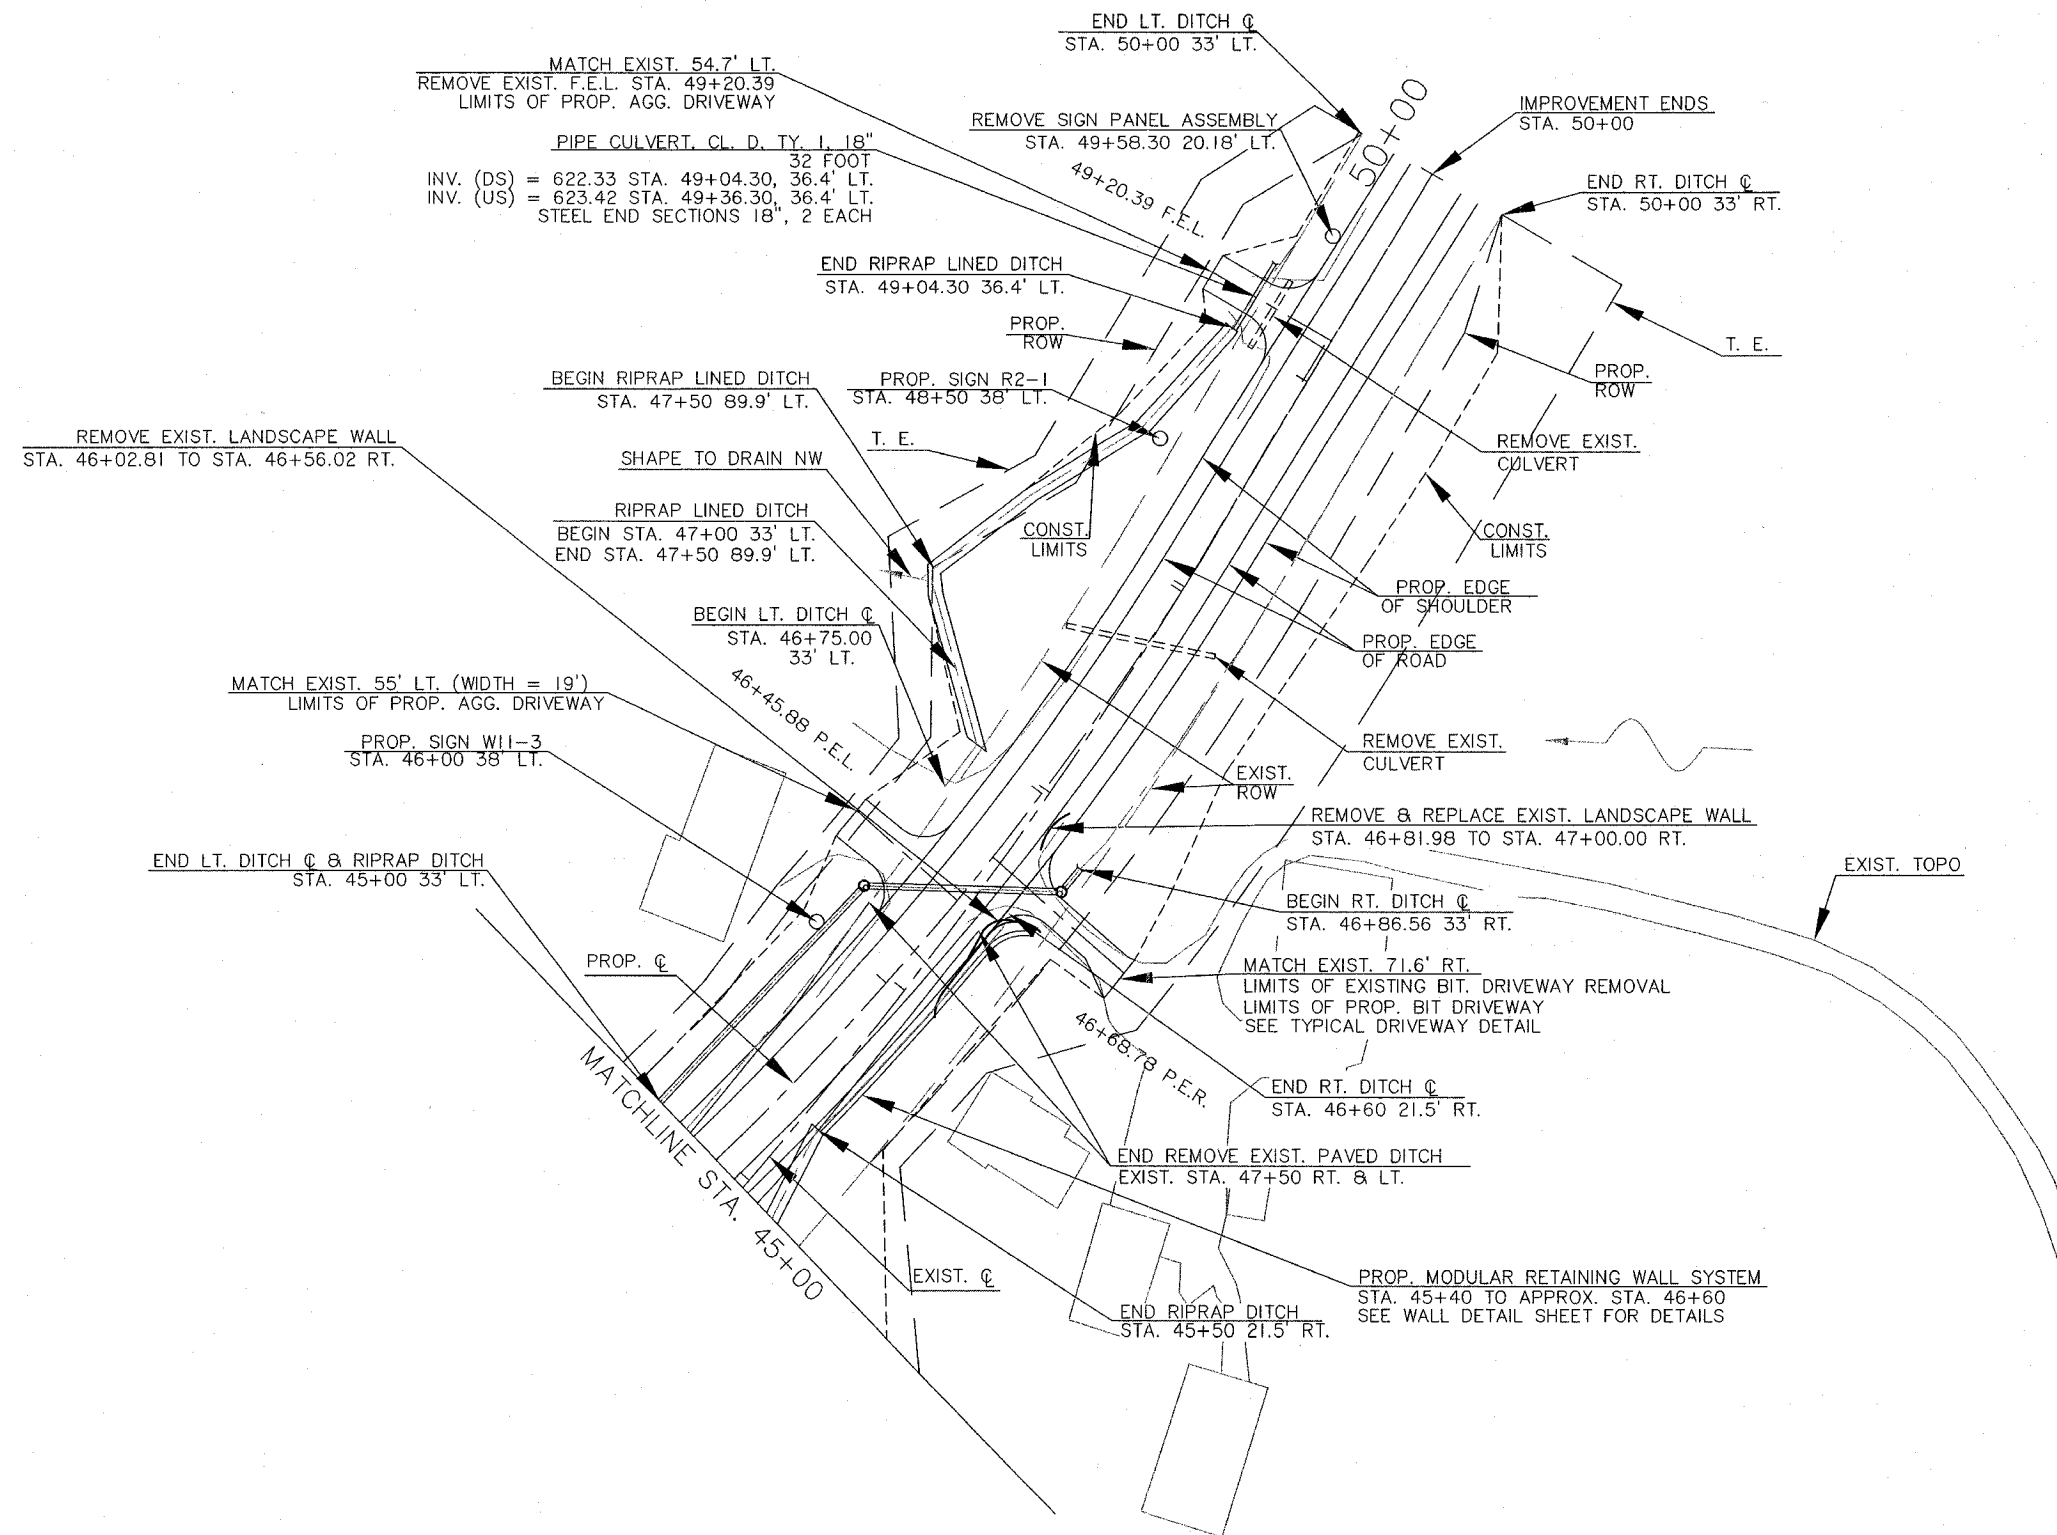

SEE ALSO:
 TREE REMOVAL DETAIL
 EROSION CONTROL PLAN
 WATER MAIN RELOCATION DETAIL SHEETS
 DROP BOX DETAIL

GENERAL NOTES:
 FOR FURTHER DETAIL REGARDING PROP. DRIVEWAYS, SEE TYPICAL DRIVEWAY DETAIL
 FOR FURTHER DETAIL REGARDING ROW, SEE ROW DETAIL SHEETS
 FOR FURTHER DETAIL REGARDING STORM SEWER, SEE DROP BOX DETAIL SHEETS

 

PLAN DETAIL
 STA. 45+00 TO STA. 50+00
 PEORIA COUNTY
 STRUCTURE NO. 072-3145