


SCALES:
 1" = 20' HOR
 1" = 2' VER

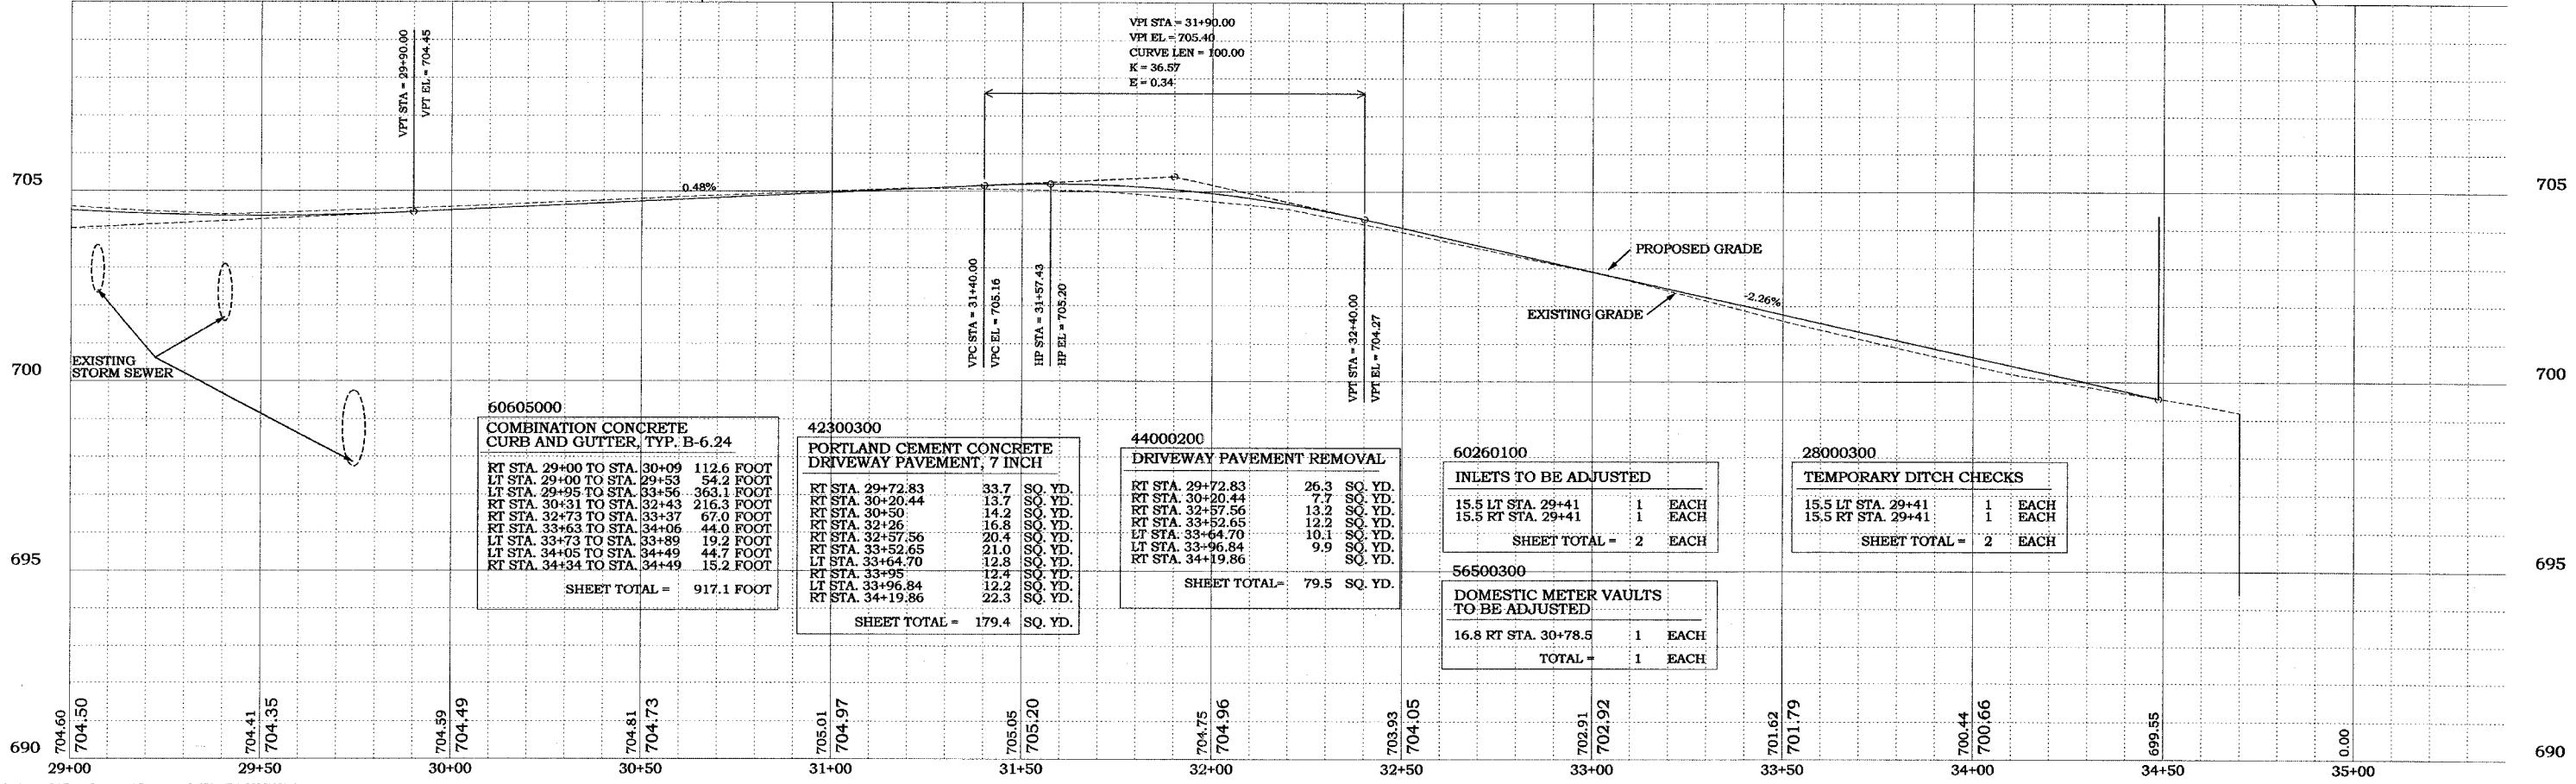

File Name: P:\Trng Projects\Projects\356_NEW\RCP010101.dgn

FRANCIS ASSOCIATES
 CONSULTING ENGINEERS
 LAND SURVEYORS
 330 NORTH CENTRAL AVENUE
 PARIS, ILLINOIS 61944
 PH. (217) 465-5306
 PROFESSIONAL DESIGN FIRM #184-001406

SCALES		DATE	BY
PLAN: HOR. 1"=20'	CHECKED	3/5/07	
VERT. 1"=2'	DATE		
REVISED DATE	APPROVED DATE		
REVISED DATE	REVISED DATE		

FRANCIS ASSOC.
 FILE NO.
P-356

PLAN AND PROFILE - COURT STREET
 PLANS FOR PROPOSED IMPROVEMENTS TO EAST COURT STREET F.A.U. ROUTE 7562
 CITY OF PARIS, ILLINOIS, EDGAR COUNTY