



ROUTE	PSBA PROJECT NO.	SECTION	COUNTY	SHEET NO.	TOTAL SHEETS
FAS-1600	R-01-023	05-00012-00-RS	HANCOCK	6	43

# TYPICAL CROSS-SECTIONS

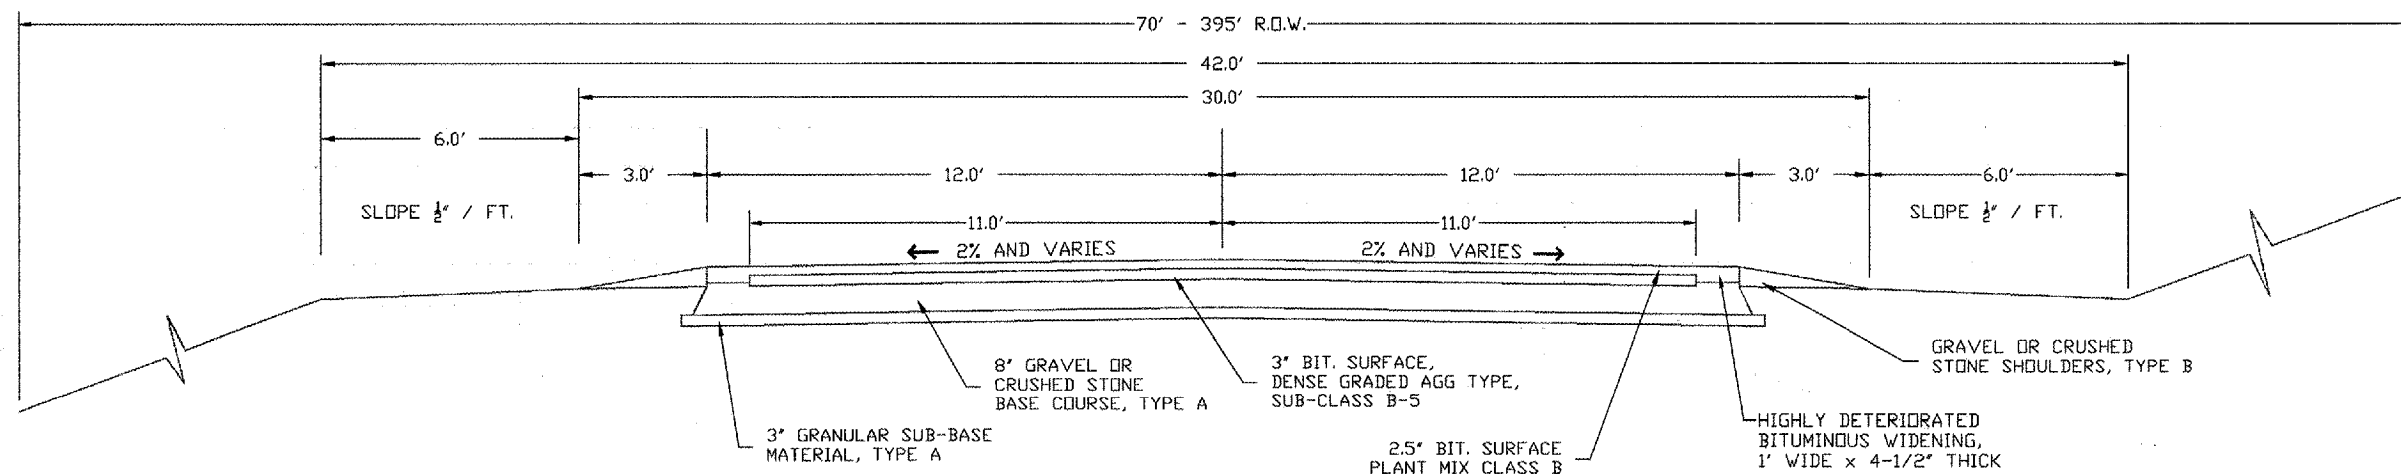

**EXISTING TYPICAL SECTION**  
STATION 6+31.29 - 69+00

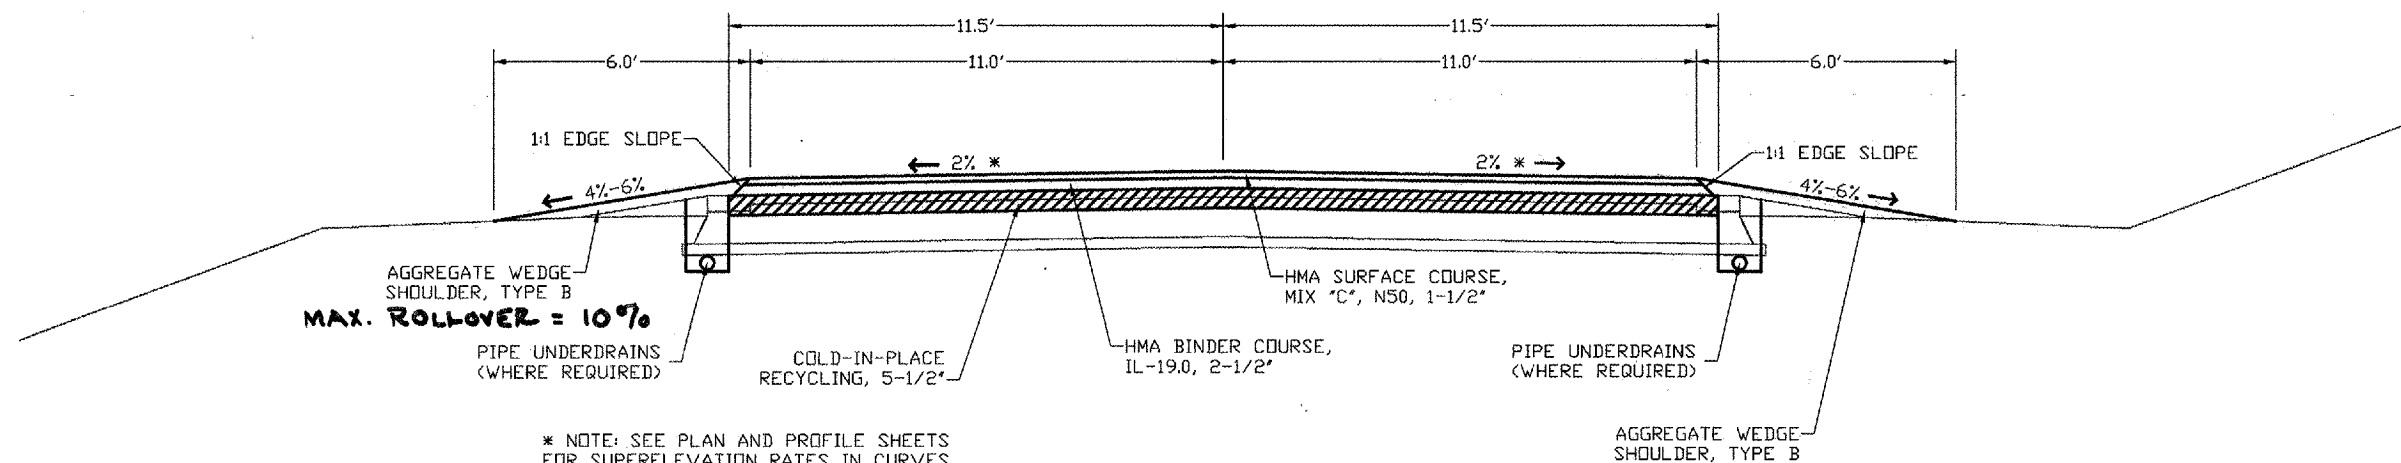

\* NOTE: SEE PLAN AND PROFILE SHEETS FOR SUPERELEVATION RATES IN CURVES AND CURVE TRANSITIONS.

**PROPOSED TYPICAL SECTION**  
STATION 6+31.29 - 69+00