
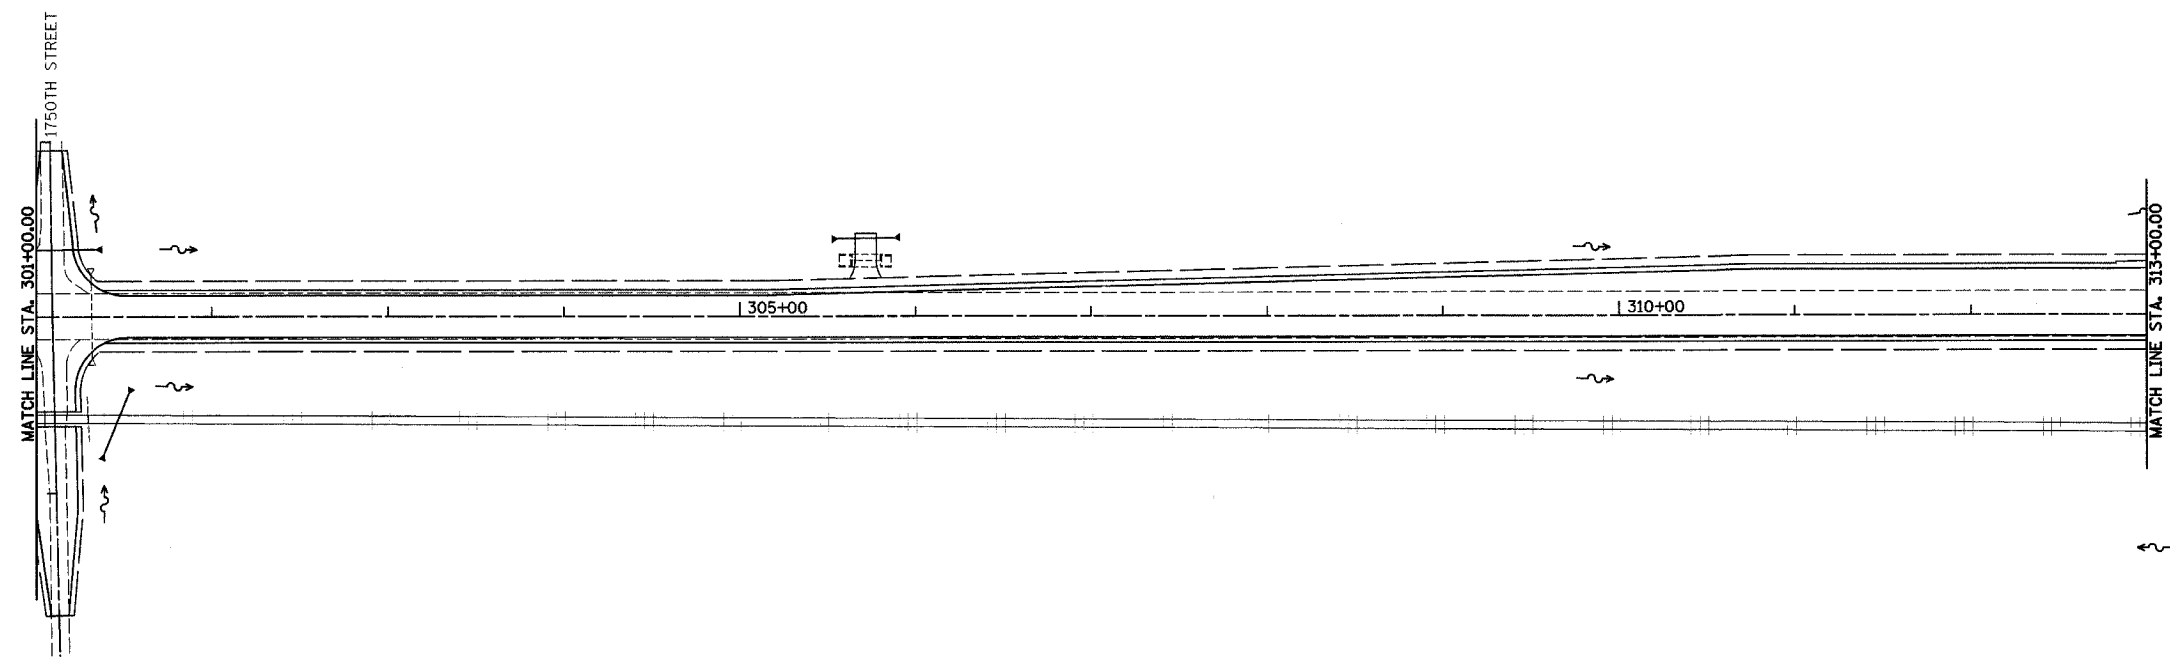


F.A.P. RTE.	SECTION	COUNTY	TOTAL SHEETS	SHEET NO.
95	*	EFFINGHAM	409	113
FED. ROAD DIST. NO. 7		ILLINOIS	FED. AID PROJECT	
*(6,7)Y, RS-1, 6B-1, 7B-1 & 7BR-2		CONTRACT NO. 94356		

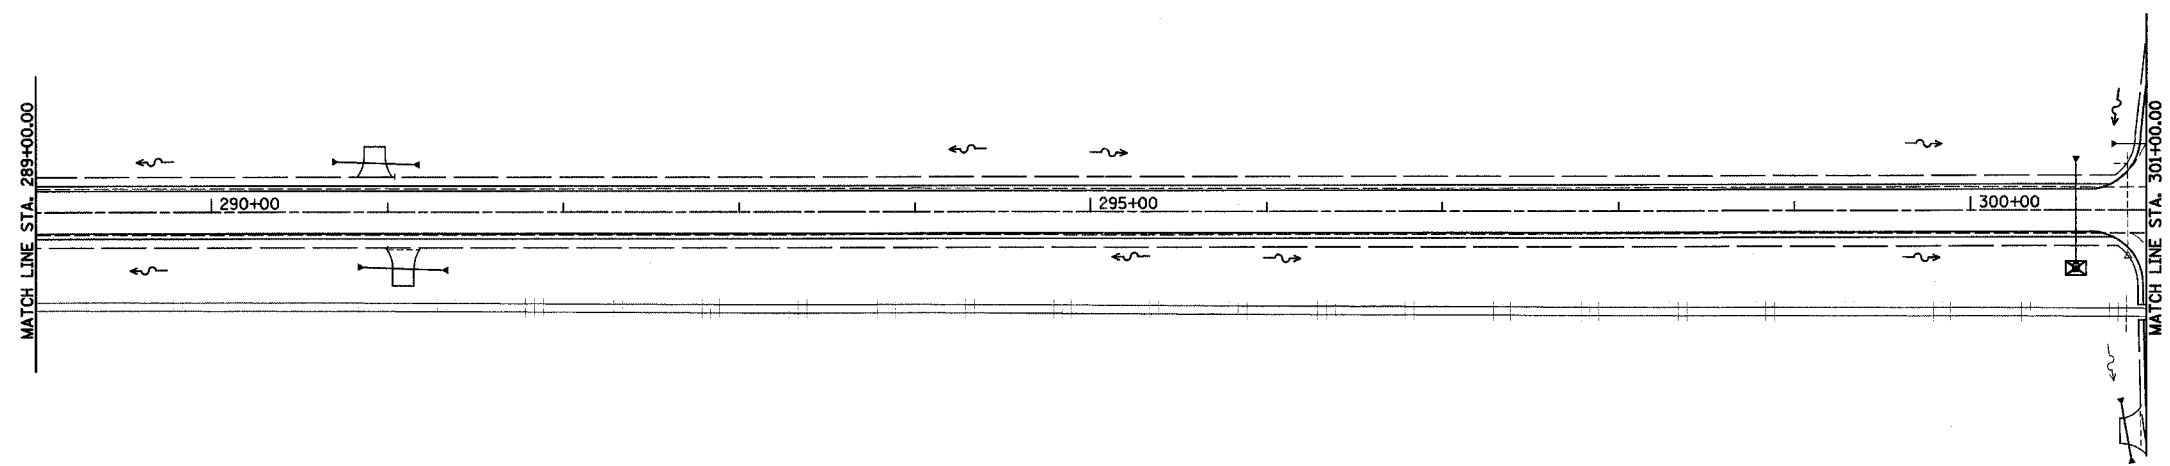

- LEGEND**
- PERIMETER EROSION BARRIER
  - TEMPORARY DITCH CHECK
  - EARTH EXCAVATION FOR EROSION CONTROL
  - INLET AND PIPE PROTECTION
  - STONE RIPRAP AND GABIONS (SEE SCHEDULE)
  - EROSION CONTROL BLANKET
  - EXISTING RIPRAP

REVISIONS	
NAME	DATE

ILLINOIS DEPARTMENT OF TRANSPORTATION

**EROSION CONTROL PLAN**  
 STA 289+00.00 TO STA 313+00.00  
 SHEET 8 OF 24

DATE 2/02

DRAWN BY BDM  
 CHECKED BY TGC