


F.A.P. RTE.	SECTION	COUNTY	TOTAL SHEETS	SHEET NO.
95	.	EFFINGHAM	409	122
FED. ROAD DIST. NO. 7		ILLINOIS	FED. AID PROJECT	
#16,7(Y, RS-1, 6B-1, 7B-1 & 7BR-2		CONTRACT NO. 94356		

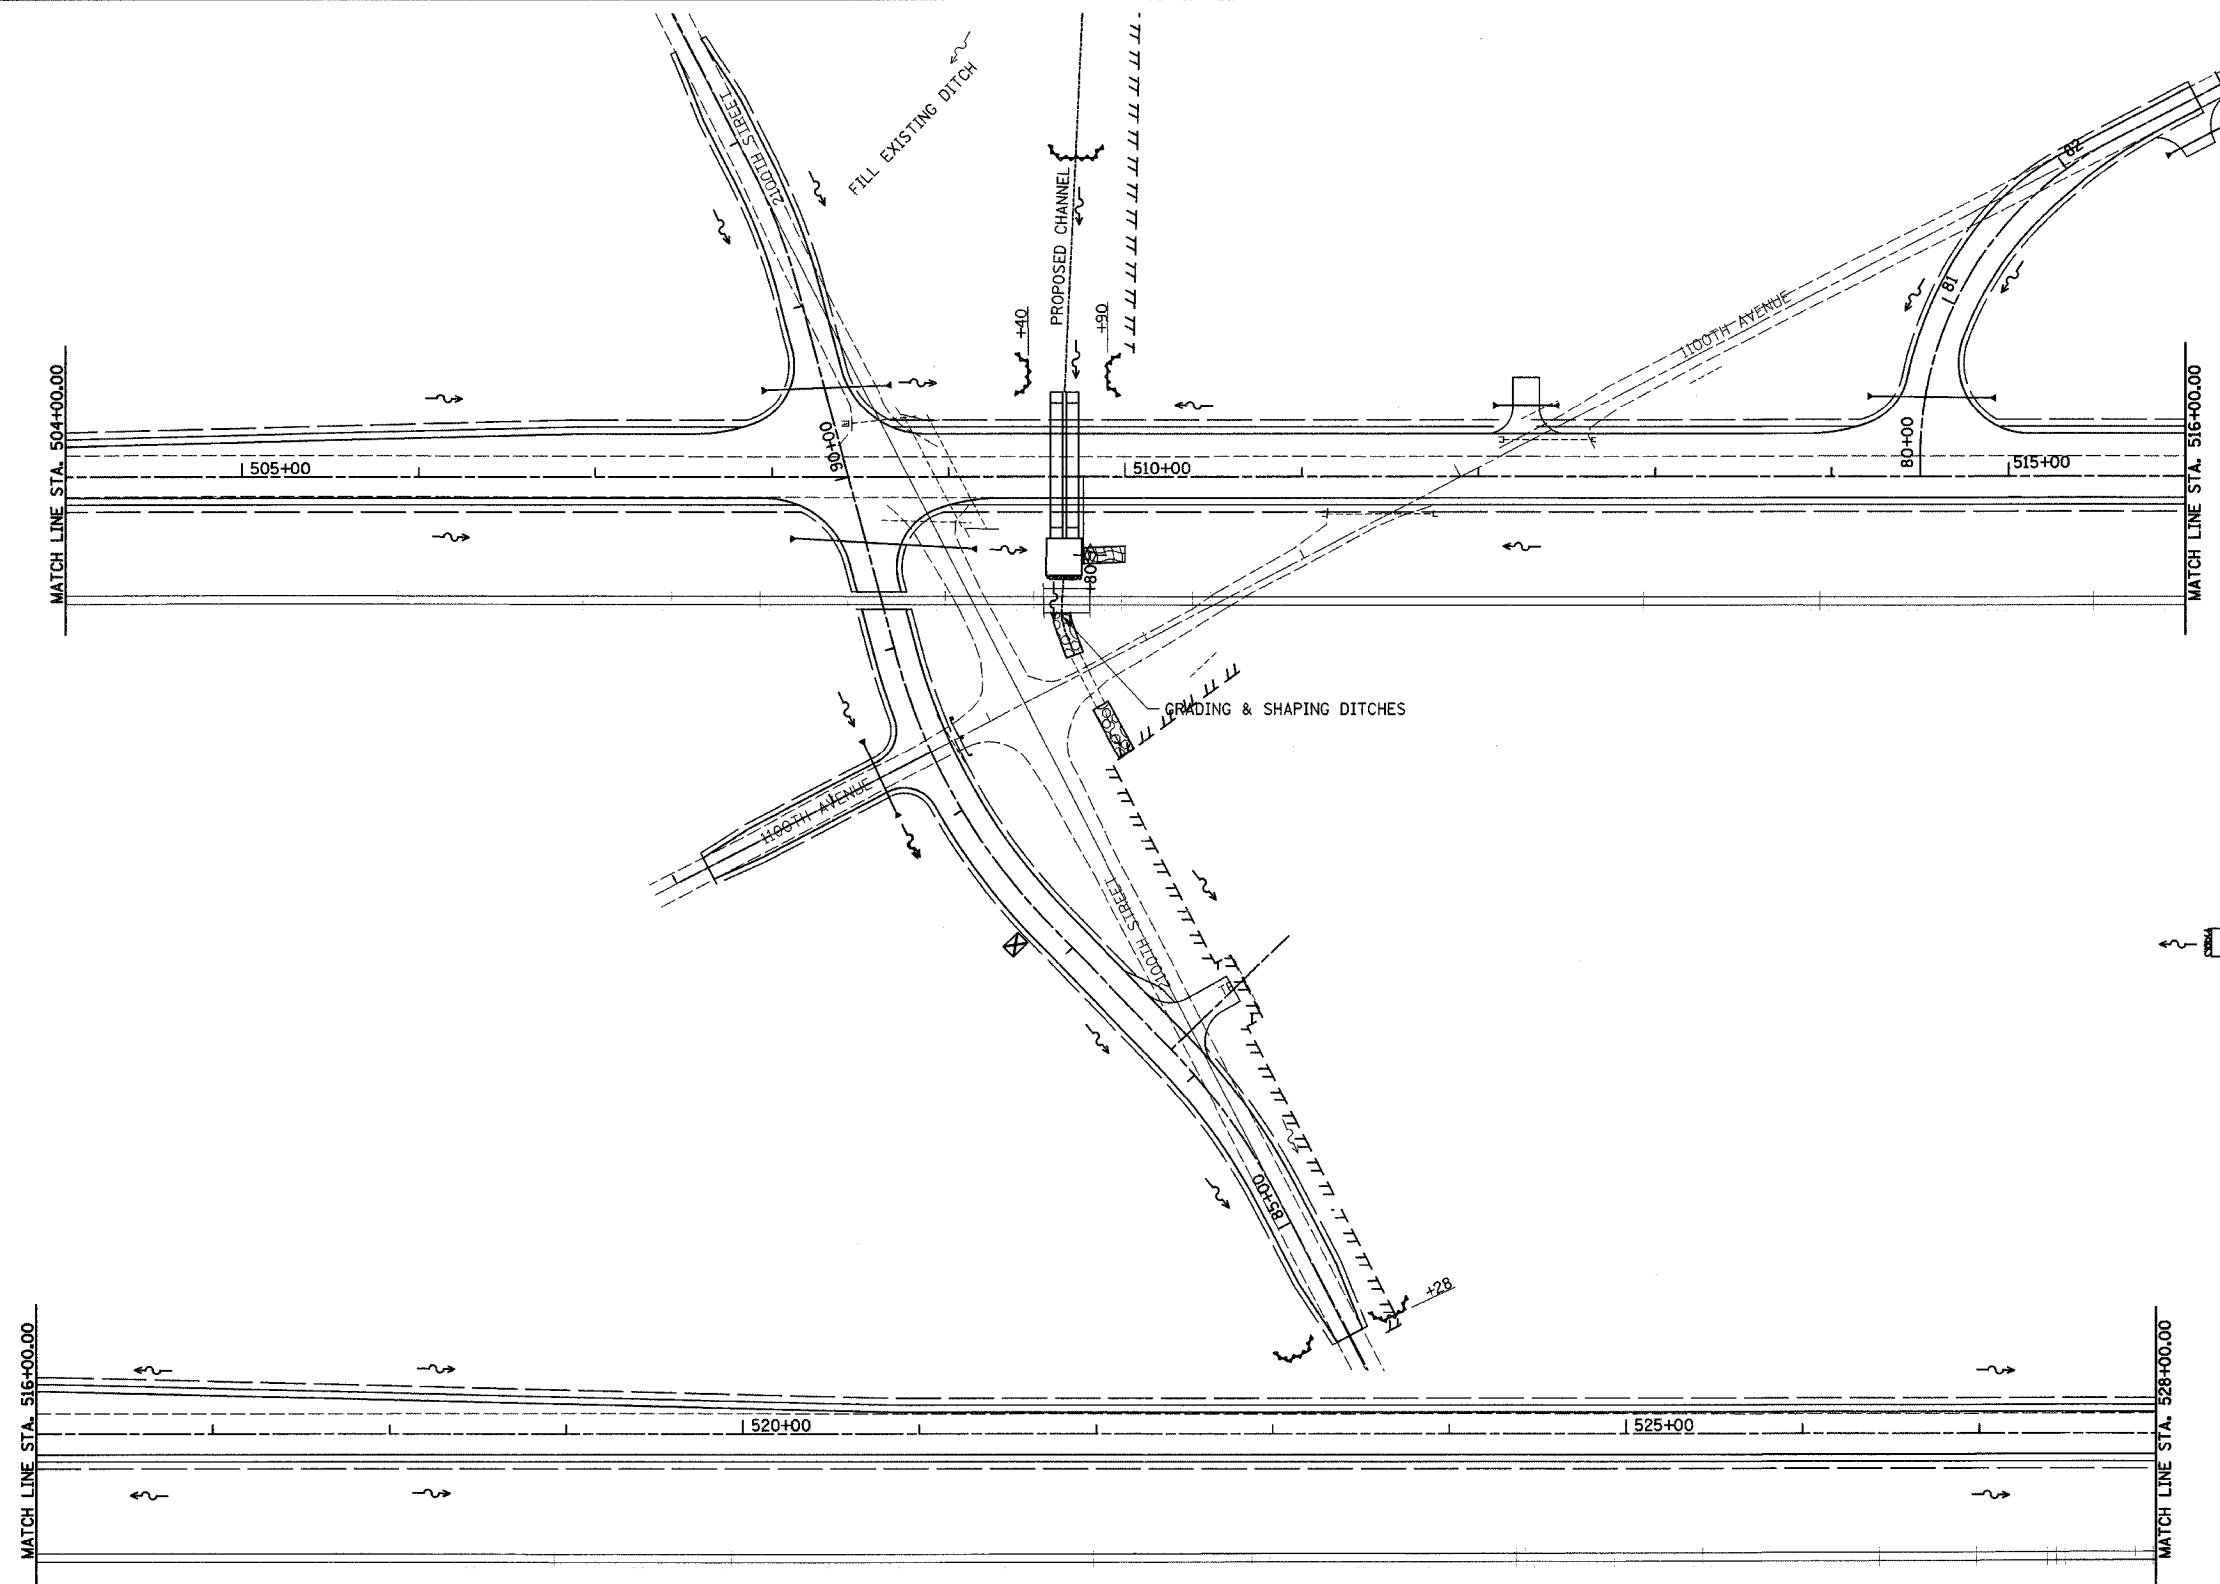

LEGEND

	PERIMETER EROSION BARRIER
	TEMPORARY DITCH CHECK
	EARTH EXCAVATION FOR EROSION CONTROL
	INLET AND PIPE PROTECTION
	STONE RIPRAP OR GABIONS (SEE SCHEDULE)
	EROSION CONTROL BLANKET
	EXISTING RIPRAP



REVISIONS	
NAME	DATE

ILLINOIS DEPARTMENT OF TRANSPORTATION

EROSION CONTROL PLAN
 STA 504+00.00 TO STA 528+00.00
 SHEET 17 OF 24

DATE 2/02

DRAWN BY BDM
 CHECKED BY TGC