



 
 


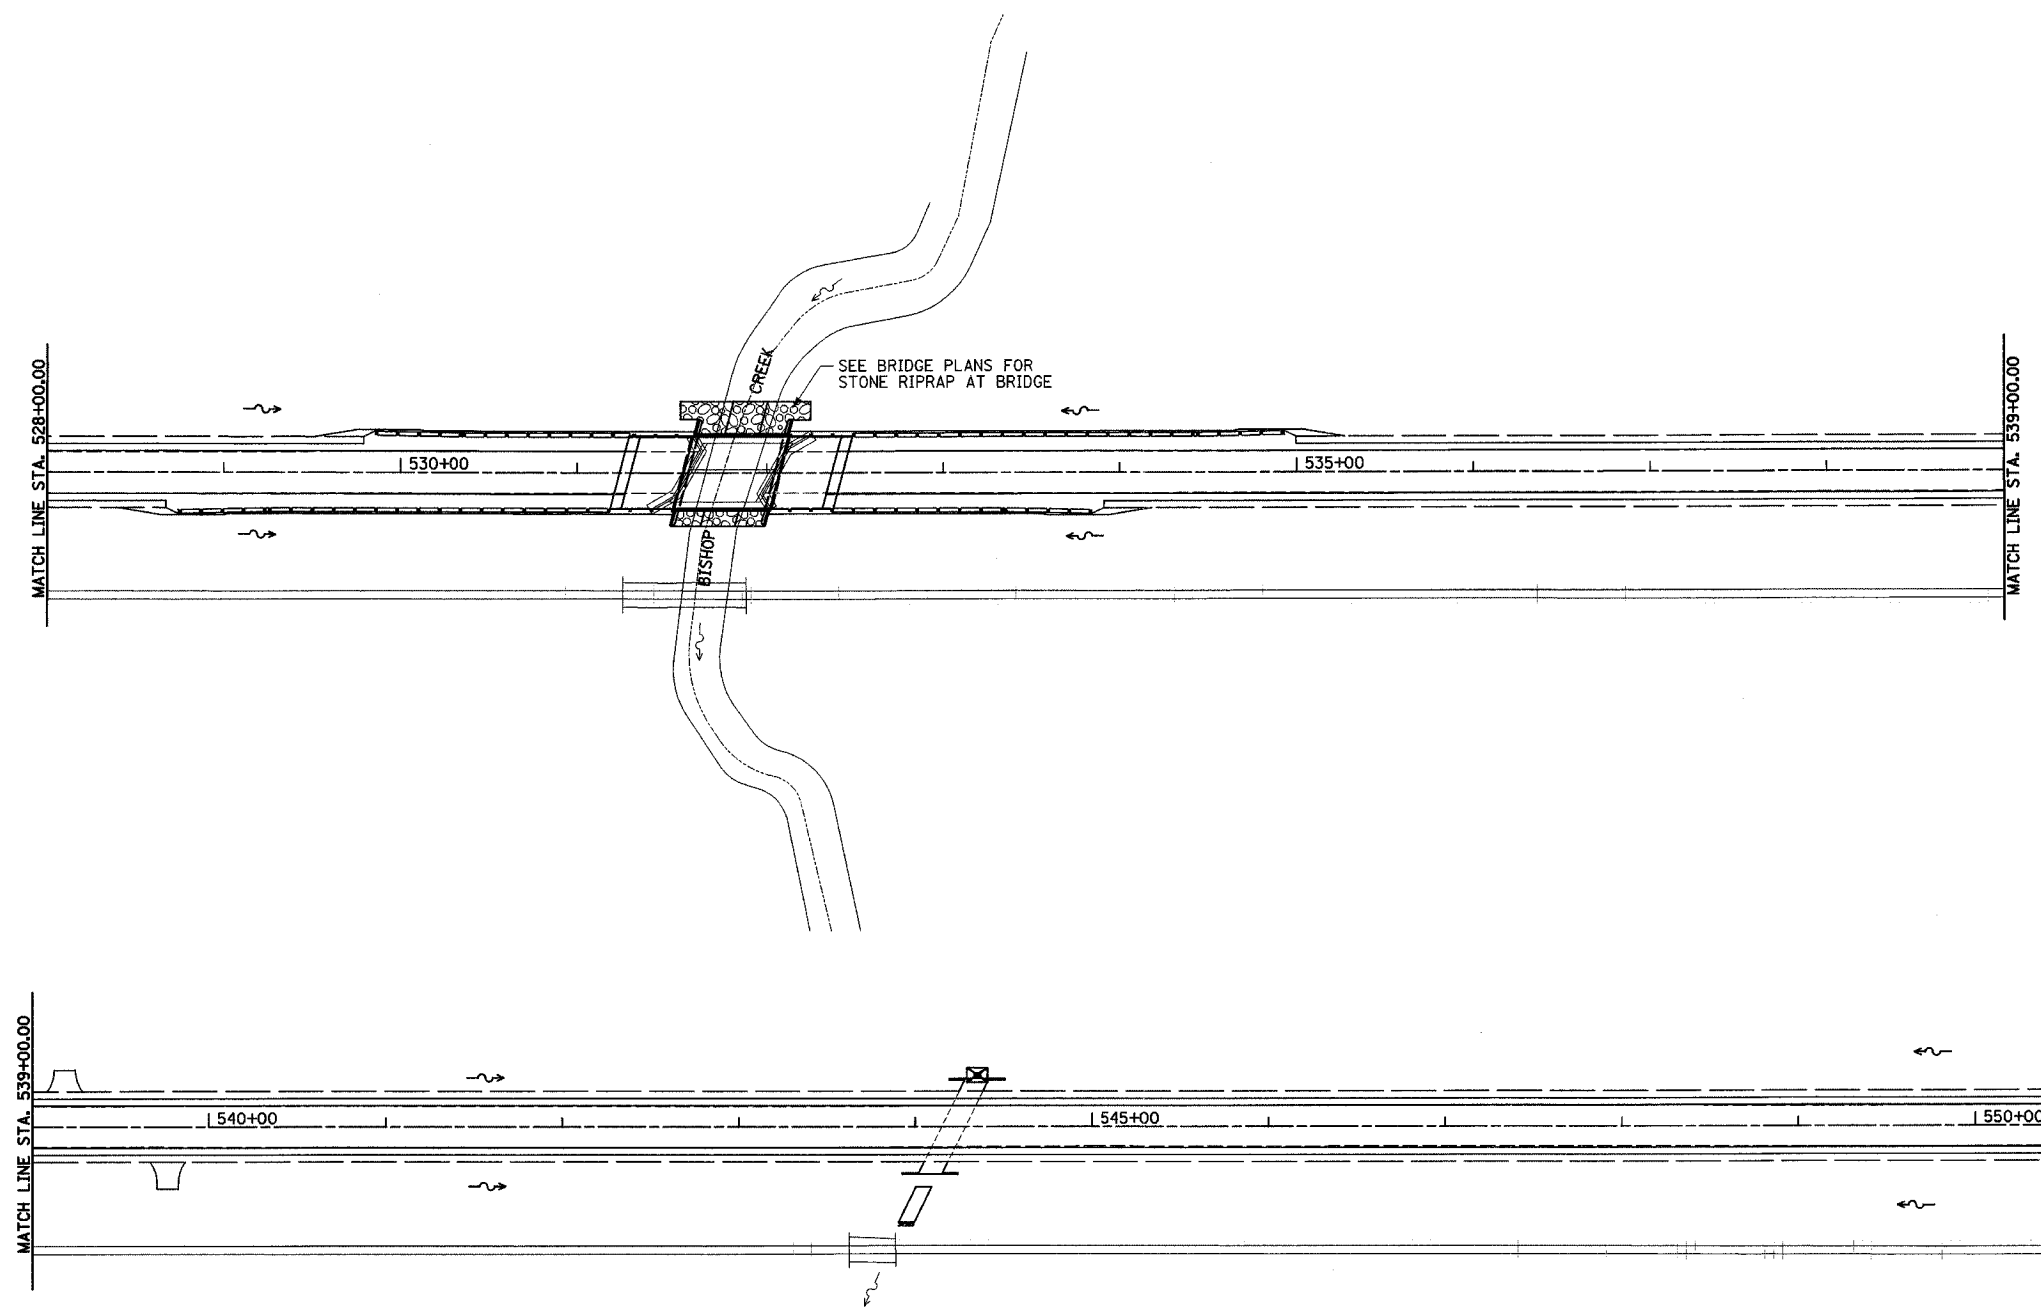

F.A.P. RTE.	SECTION	COUNTY	TOTAL SHEETS	SHEET NO.
95		EFFINGHAM	409	123
FED. ROAD DIST. NO. 7 ILLINOIS FED. AID PROJECT				
*16,7)Y, RS-1, 6B-1, 7B-1 & 7B-2				
CONTRACT NO. 94356				



LEGEND

-  PERIMETER EROSION BARRIER
-  TEMPORARY DITCH CHECK
-  EARTH EXCAVATION FOR EROSION CONTROL
-  INLET AND PIPE PROTECTION
-  STONE RIPRAP OR GABIONS (SEE SCHEDULE)
-  EROSION CONTROL BLANKET
-  EXISTING RIPRAP



REVISIONS	
NAME	DATE

ILLINOIS DEPARTMENT OF TRANSPORTATION

EROSION CONTROL PLAN
 STA 528+00.00 TO STA 551+00.00
 SHEET 18 OF 24

DATE 2/02

DRAWN BY BDM
 CHECKED BY TGC