
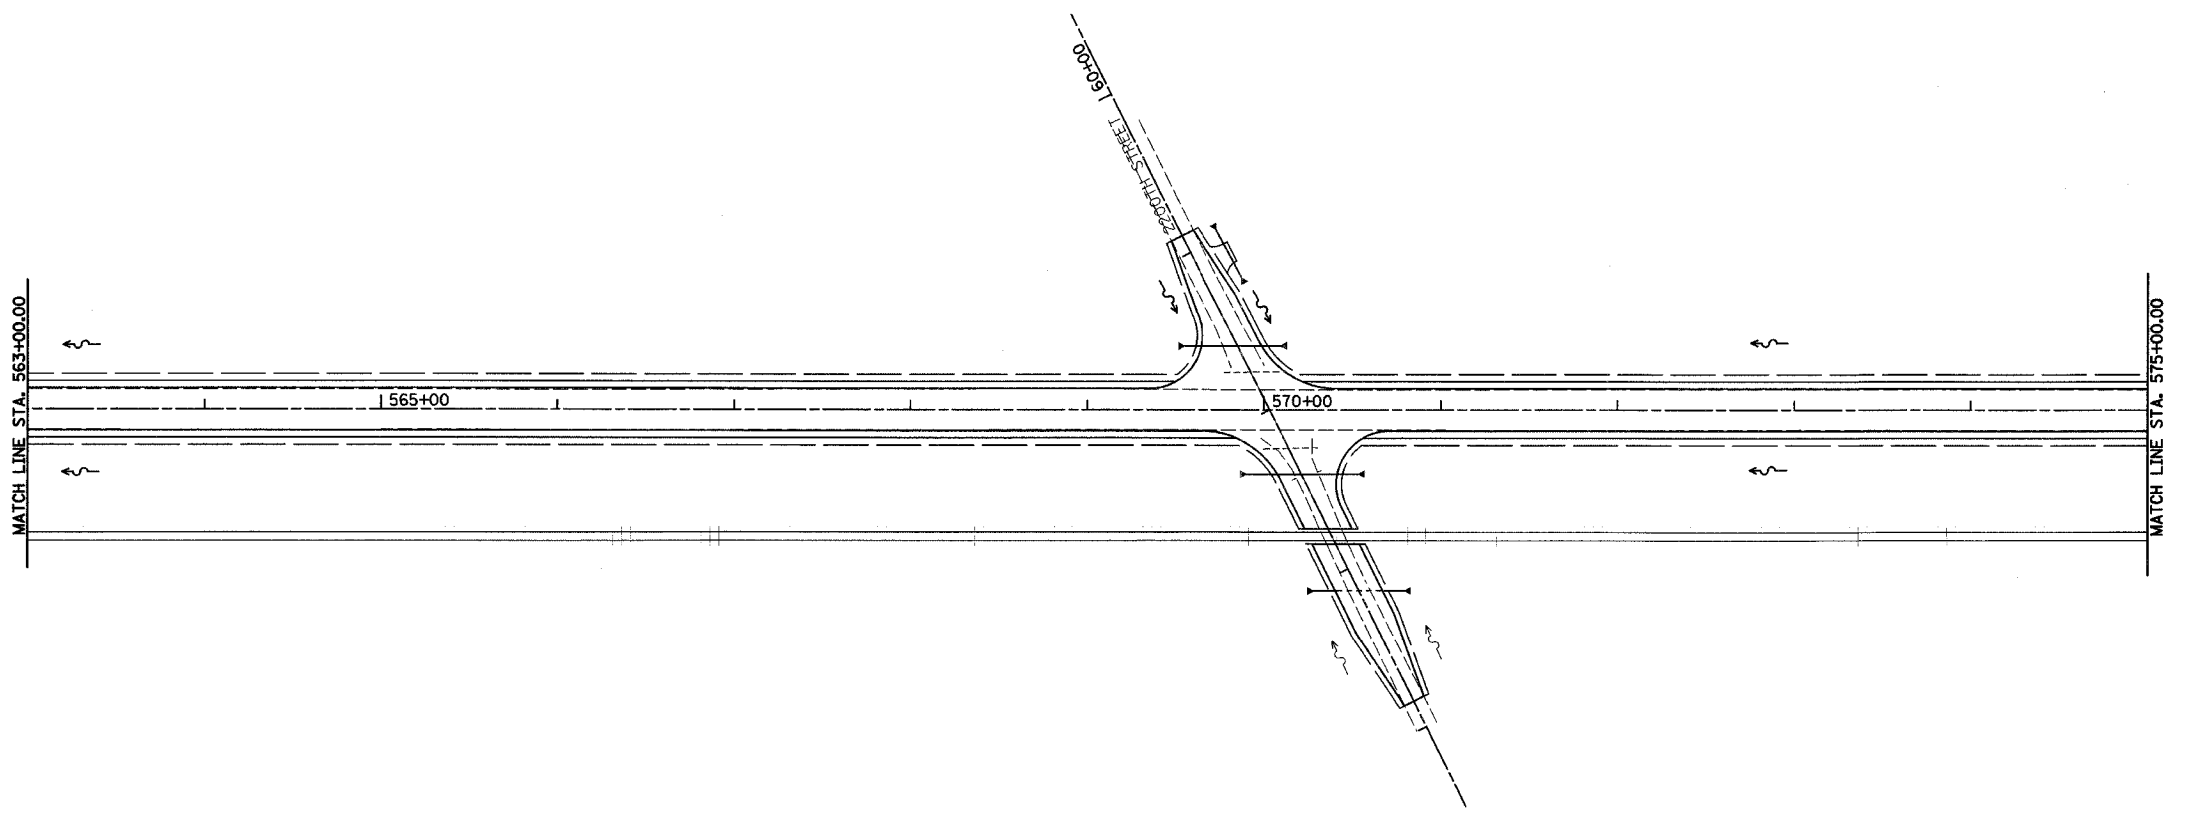
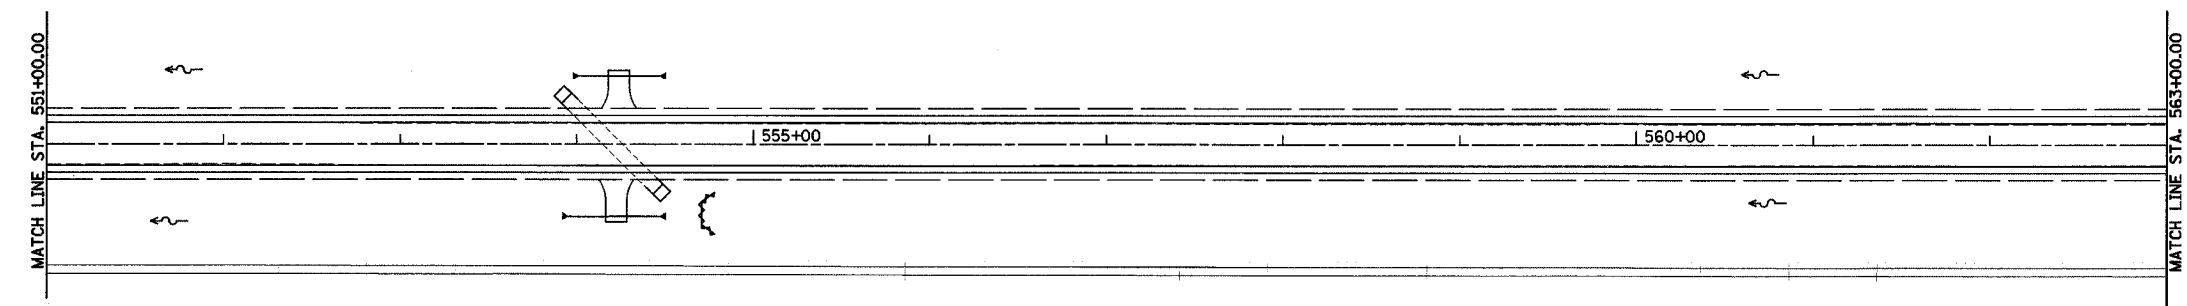


F.A.P. RTE.	SECTION	COUNTY	TOTAL SHEETS	SHEET NO.
95	•	EFFINGHAM	409	124
FED. ROAD DIST. NO. 7		ILLINOIS	FED. AID PROJECT	
*(6,7)Y, RS-1, 6B-1, 7B-1 & 7BR-2		CONTRACT NO. 94356		

 

LEGEND

- PERIMETER EROSION BARRIER
- TEMPORARY DITCH CHECK
- EARTH EXCAVATION FOR EROSION CONTROL
- INLET AND PIPE PROTECTION
- STONE RIPRAP OR GABIONS (SEE SCHEDULE)
- EROSION CONTROL BLANKET
- EXISTING RIPRAP

REVISIONS	
NAME	DATE

ILLINOIS DEPARTMENT OF TRANSPORTATION

EROSION CONTROL PLAN
STA 551+00.00 TO STA 575+00.00
SHEET 19 OF 24

DATE 2/02

DRAWN BY BDM
CHECKED BY TGC