



F.A.U. RTE.	SECTION	COUNTY	TOTAL SHEETS	SHEET NO.
8419	99-00048-01-PV	FAYETTE	142	30
STA.	TO STA.			
FED. ROAD DIST. NO.	ILLINOIS	FED. AID PROJECT		
CONTRACT NO. 95500				

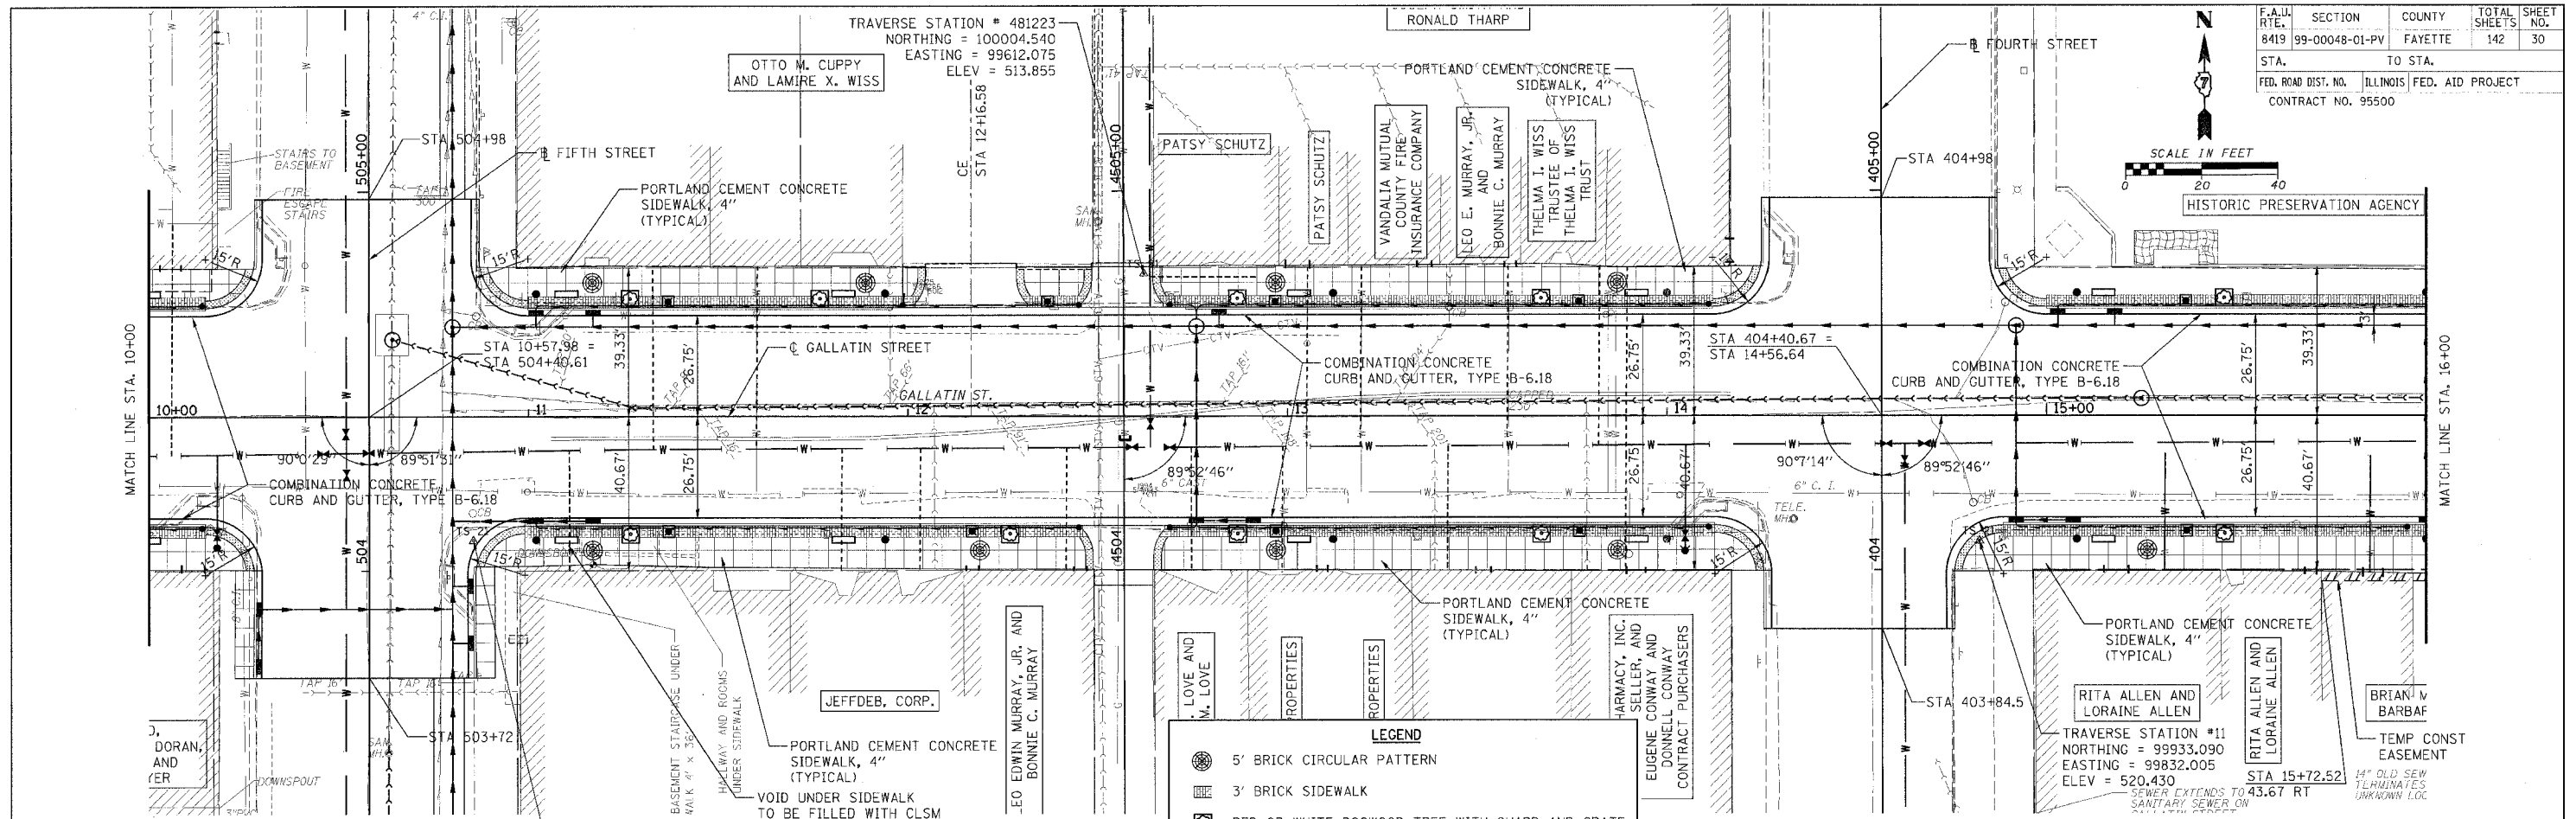

- LEGEND**
- 5' BRICK CIRCULAR PATTERN
  - 3' BRICK SIDEWALK
  - RED OR WHITE DOGWOOD TREE WITH GUARD AND GRATE
  - 4' BLACK BENCH WITH BACK
  - 22 GALLON BLACK TRASH CAN
  - VINTAGE STREET LIGHT ON ORNAMENTAL POLE
  - DETECTABLE WARNINGS
  - EROSION CONTROL BLANKET

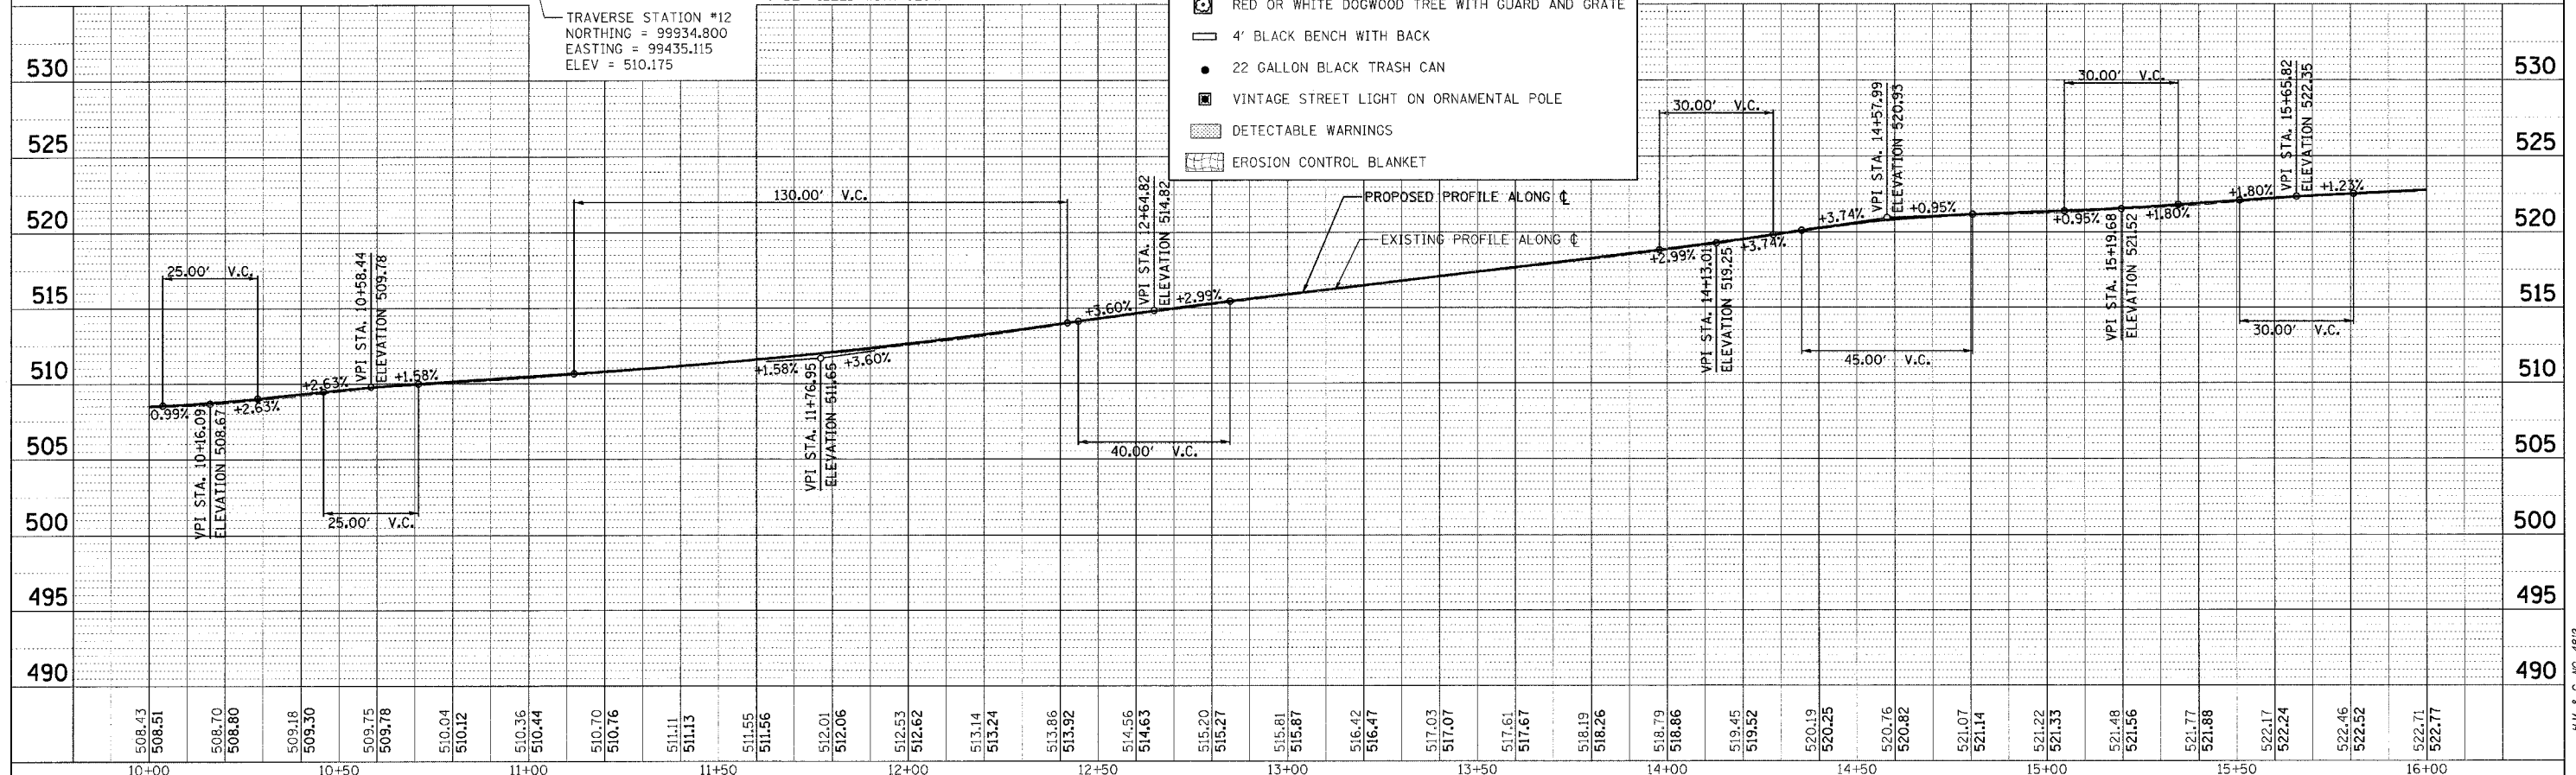

PLAN	DATE
APPROVED	BY
ALIGNED CHECKED	DATE
NOTE BOOK	
NO.	

PROFILE	DATE
SURVEYED	BY
GRADES CHECKED	DATE
NOTE BOOK	
NO.	

CADD FILE: 14812.dwg Gallatin\_03.dwg  
 PLOTTED: 3/12/2007

H.M. & G. NO. 4812