



F.A.U. RTE.	SECTION	COUNTY	TOTAL SHEETS	SHEET NO.
9024	05-00187-01-RP	MADISON	79	21
FED. ROAD DIST. NO.	ILLINOIS	FED. AID PROJECT		

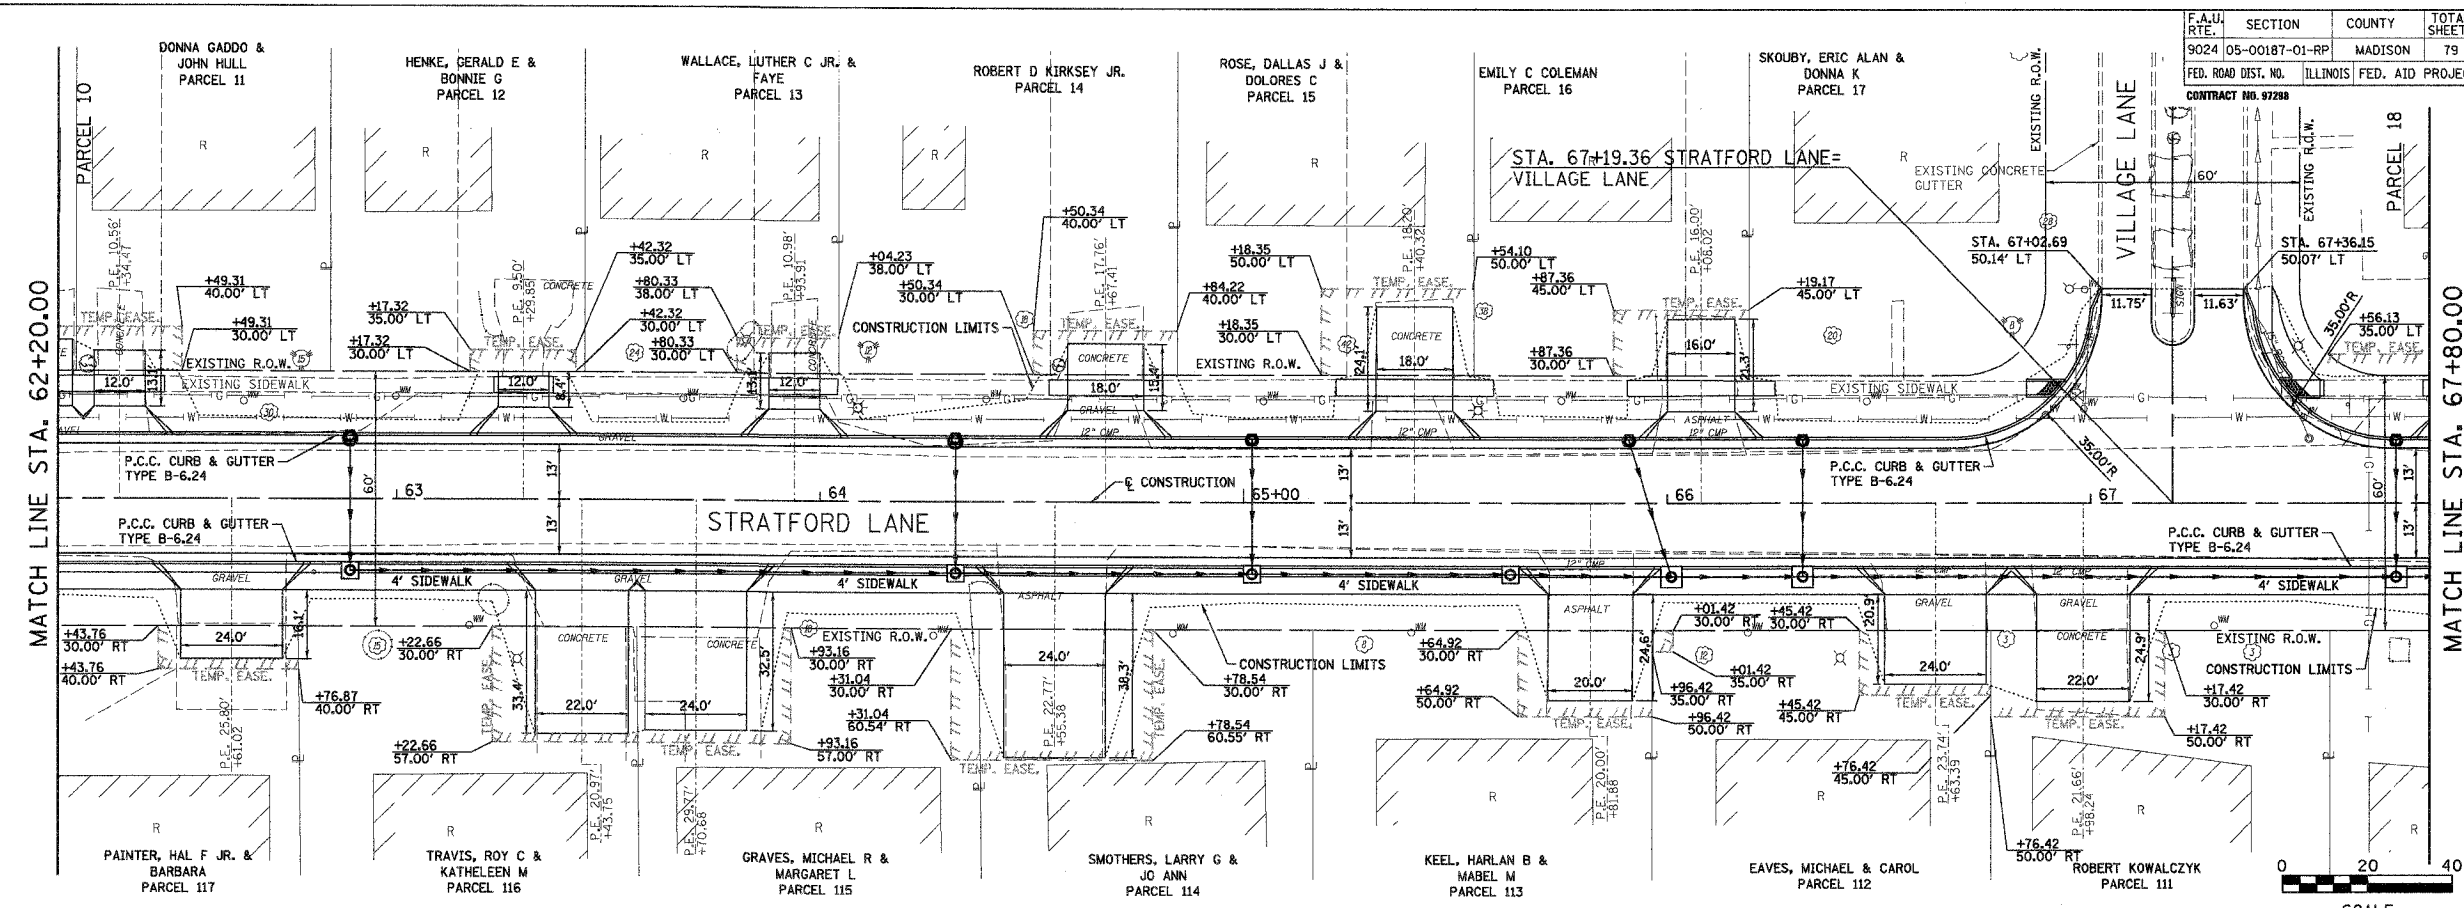

FINAL SURVEYED	DATE
SURVEY	
NOTE BOOK	
TEMPLATE	
AREAS CHECKED	
NO.	

ORIGINAL SURVEYED	DATE
SURVEY	
NOTE BOOK	
TEMPLATE	
AREAS CHECKED	
NO.	

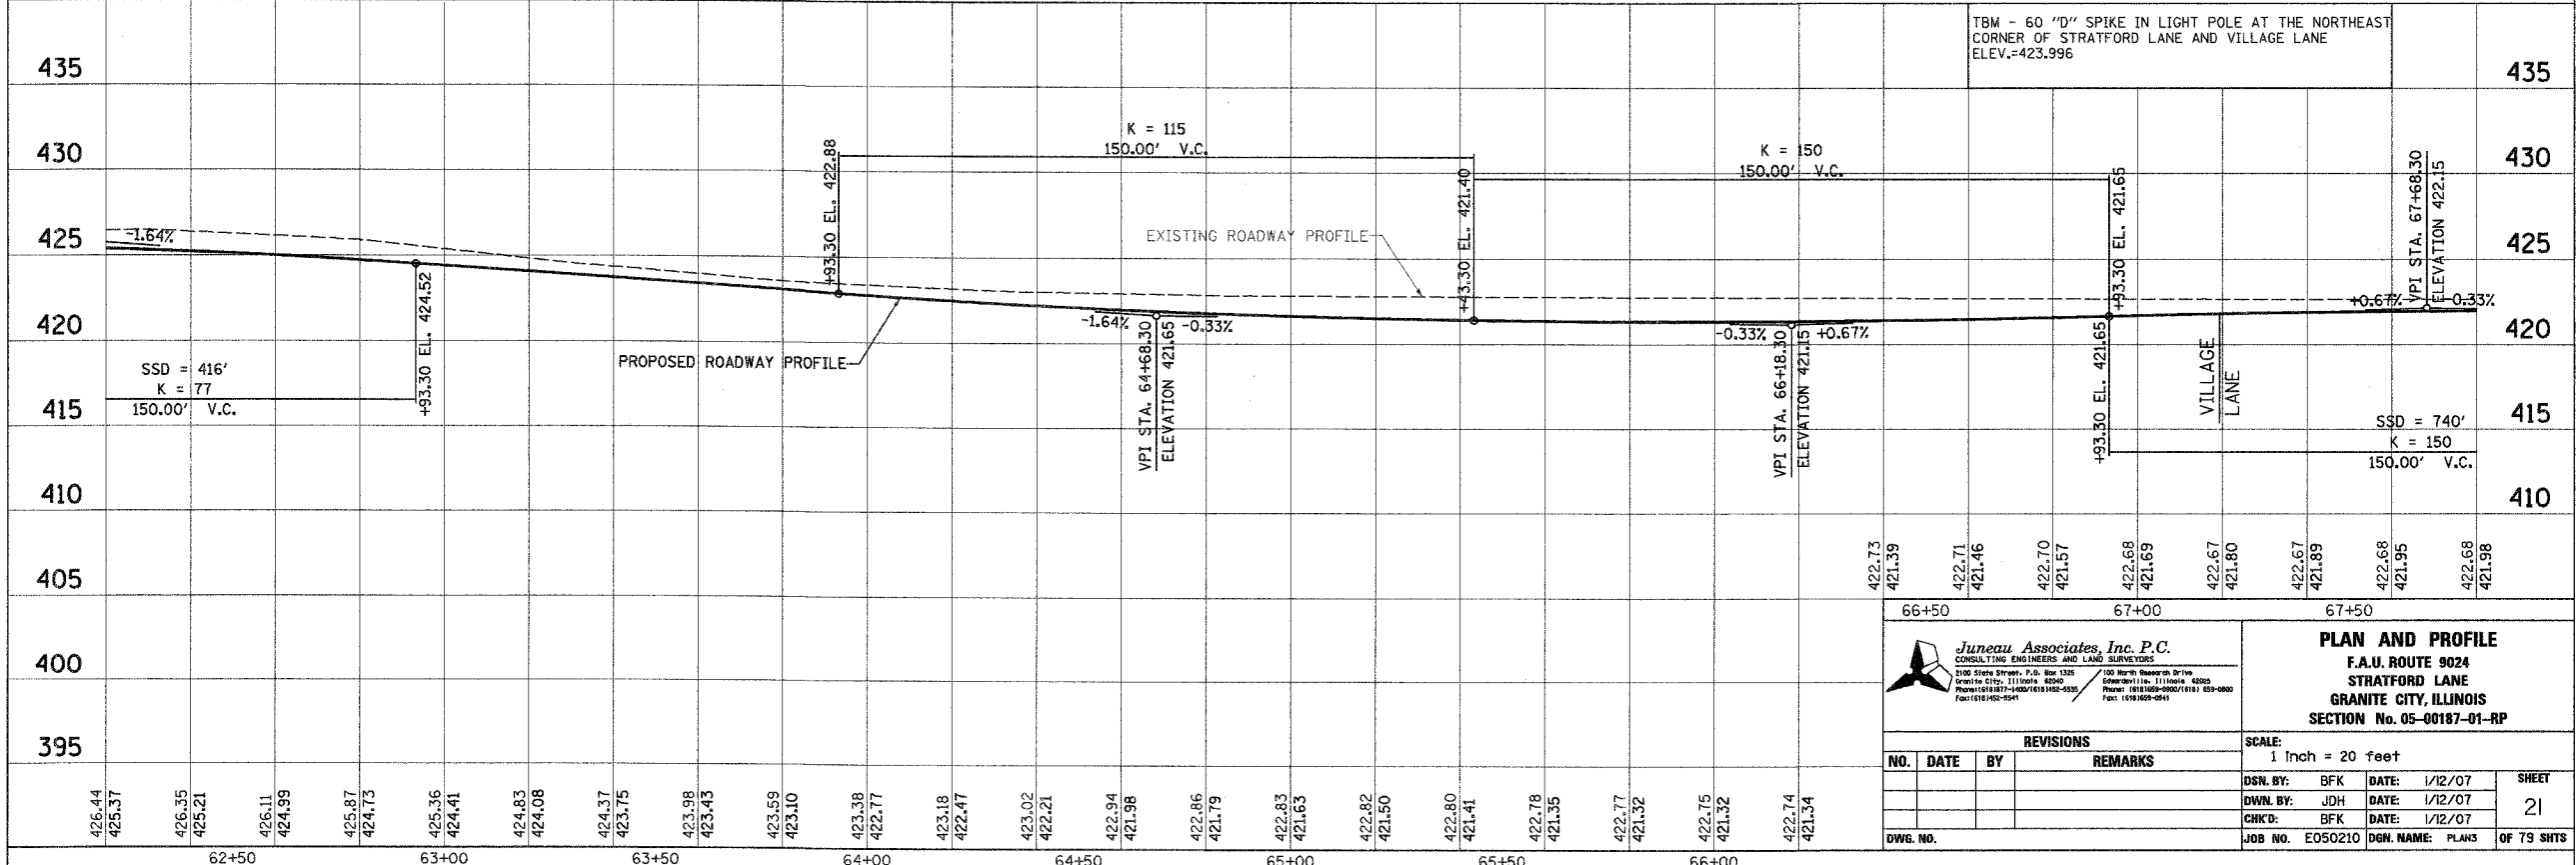

Juneau Associates, Inc. P.C. CONSULTING ENGINEERS AND LAND SURVEYORS 2100 State Street, P.O. Box 1335 Granite City, Illinois 62040 Phone: (618) 487-1400 FAX: (618) 487-1401 100 North Research Drive Edwardsville, Illinois 62025 Phone: (618) 486-0000 FAX: (618) 486-0000		PLAN AND PROFILE F.A.U. ROUTE 9024 STRATFORD LANE GRANITE CITY, ILLINOIS SECTION No. 05-00187-01-RP	
NO. DATE BY REVISIONS REMARKS		SCALE: 1 Inch = 20 feet	
DSN. BY: BFK DATE: 1/12/07		SHEET 21	
DWN. BY: JDH DATE: 1/12/07		CHK'D: BFK DATE: 1/12/07	
DWG. NO.		JOB NO. E050210 DGN. NAME: PLANS OF 79 SHTS	