



F.A.U. RTE.	SECTION	COUNTY	TOTAL SHEETS	SHEET NO.
9024 05-00187-01-RP		MADISON	79	23
FED. ROAD DIST. NO.	ILLINOIS	FED. AID PROJECT		
CONTRACT NO. 97298				

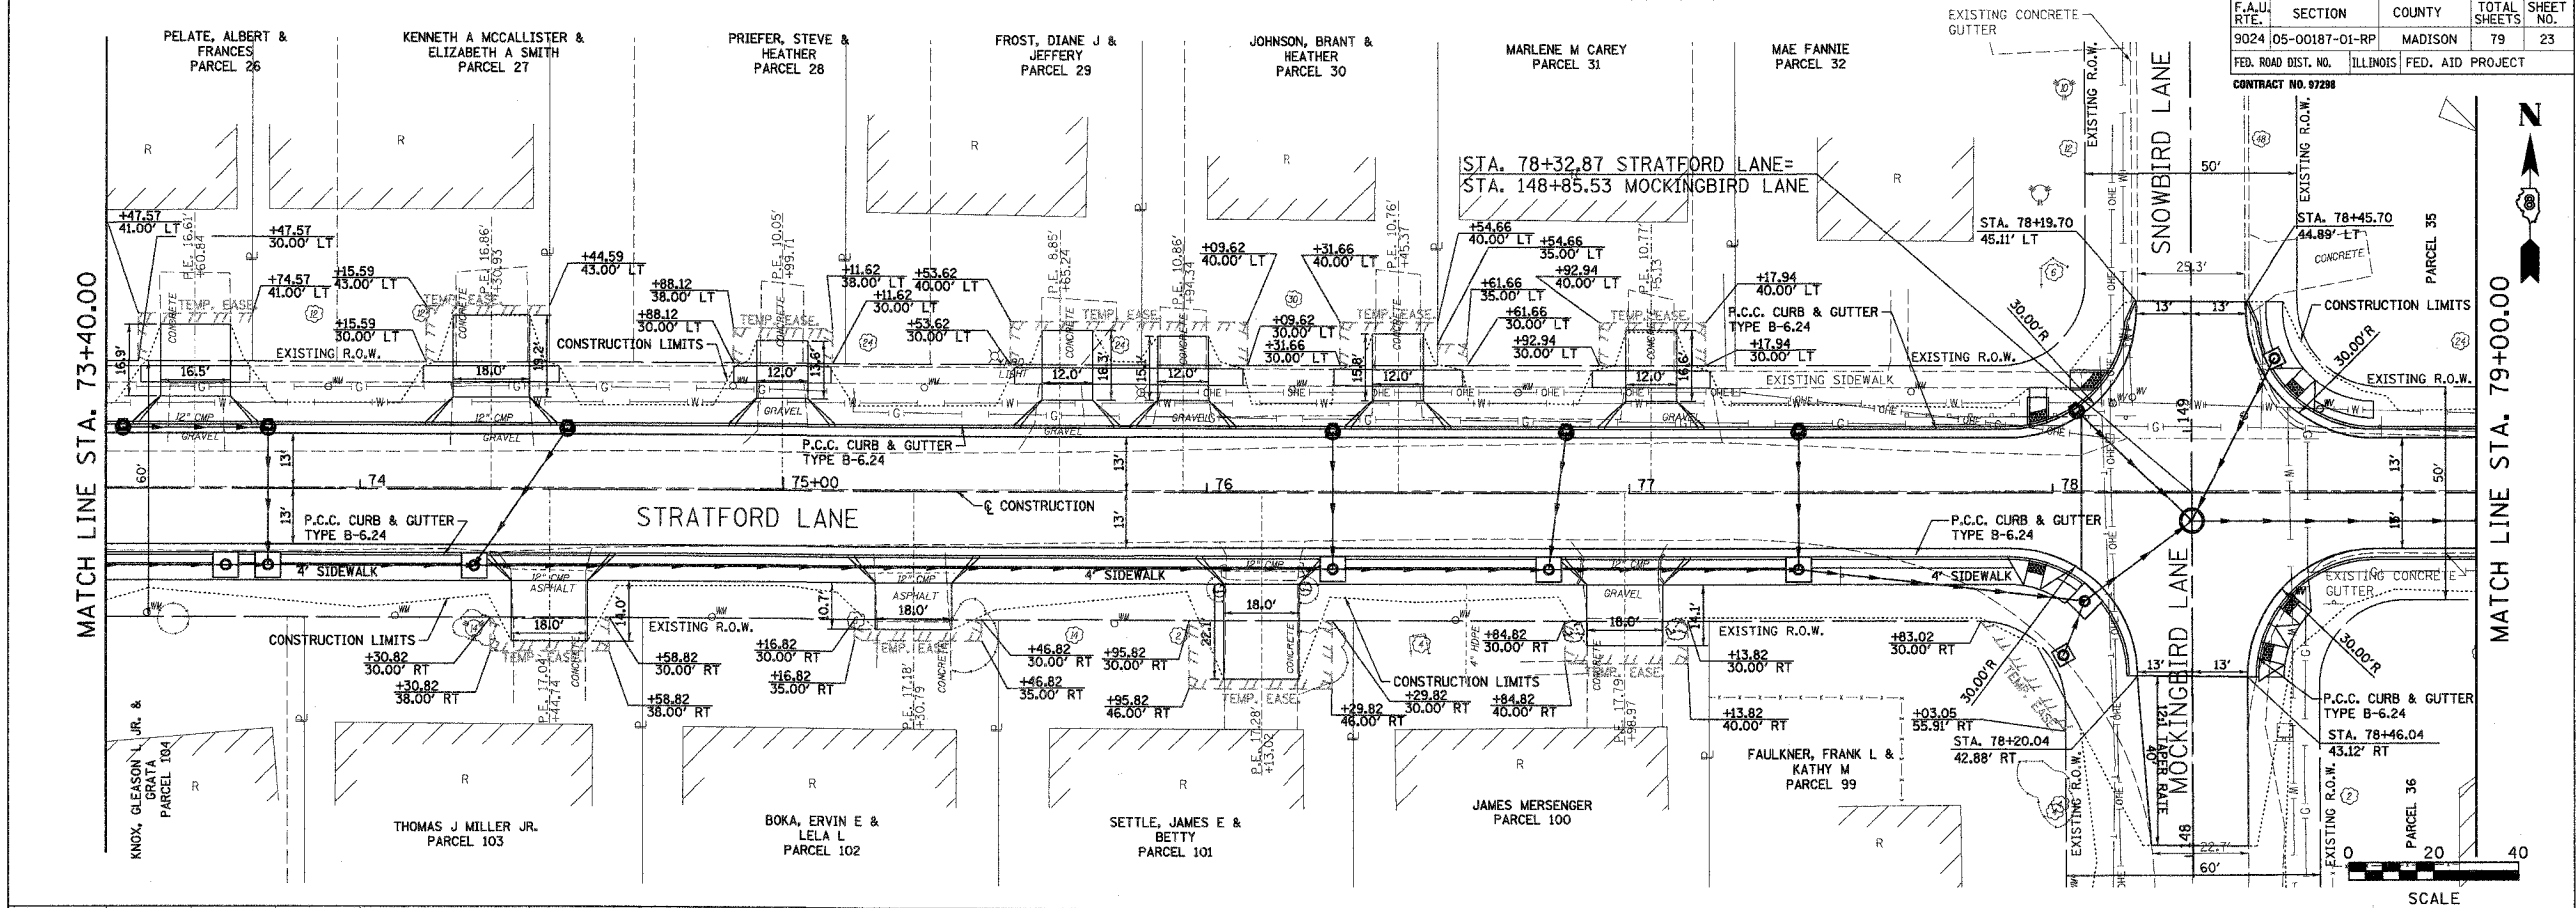

BY	DATE
ORIGINAL SURVEYED	DATE
SURVEY	
NOTE BOOK	
TEMP. PLATE	
AREAS CHECKED	
NO.	

BY	DATE
ORIGINAL SURVEYED	DATE
SURVEY	
NOTE BOOK	
TEMP. PLATE	
AREAS CHECKED	
NO.	

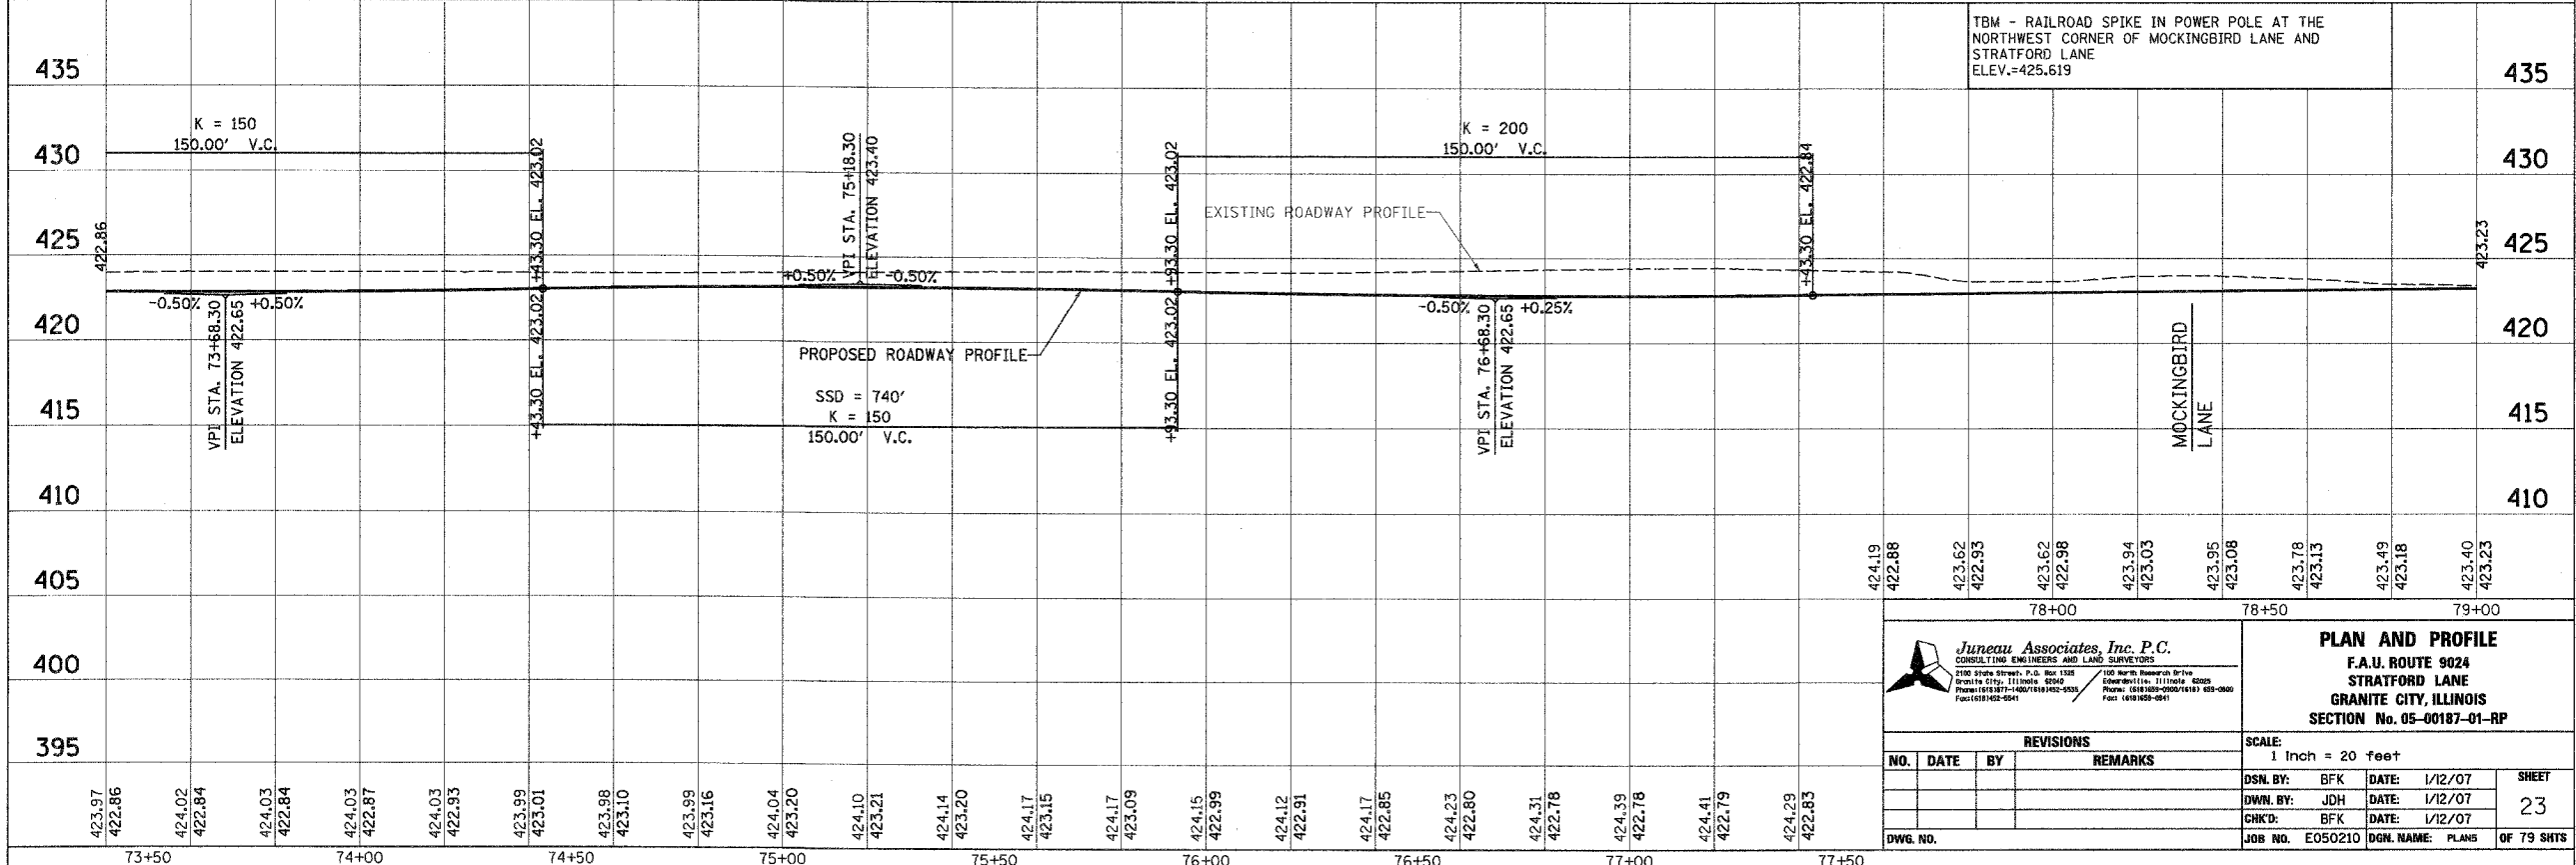

		PLAN AND PROFILE F.A.U. ROUTE 9024 STRATFORD LANE GRANITE CITY, ILLINOIS SECTION No. 05-00187-01-RP									
REVISIONS <table border="1"> <thead> <tr> <th>NO.</th> <th>DATE</th> <th>BY</th> <th>REMARKS</th> </tr> </thead> <tbody> <tr> <td> </td> <td> </td> <td> </td> <td> </td> </tr> </tbody> </table>		NO.	DATE	BY	REMARKS					SCALE: 1 Inch = 20 feet DSN. BY: BFK DATE: 1/12/07 DWN. BY: JDH DATE: 1/12/07 CHK'D: BFK DATE: 1/12/07 JOB NO. E050210 DGN. NAME: PLANS SHEET 23 OF 79 SHTS	
NO.	DATE	BY	REMARKS								