
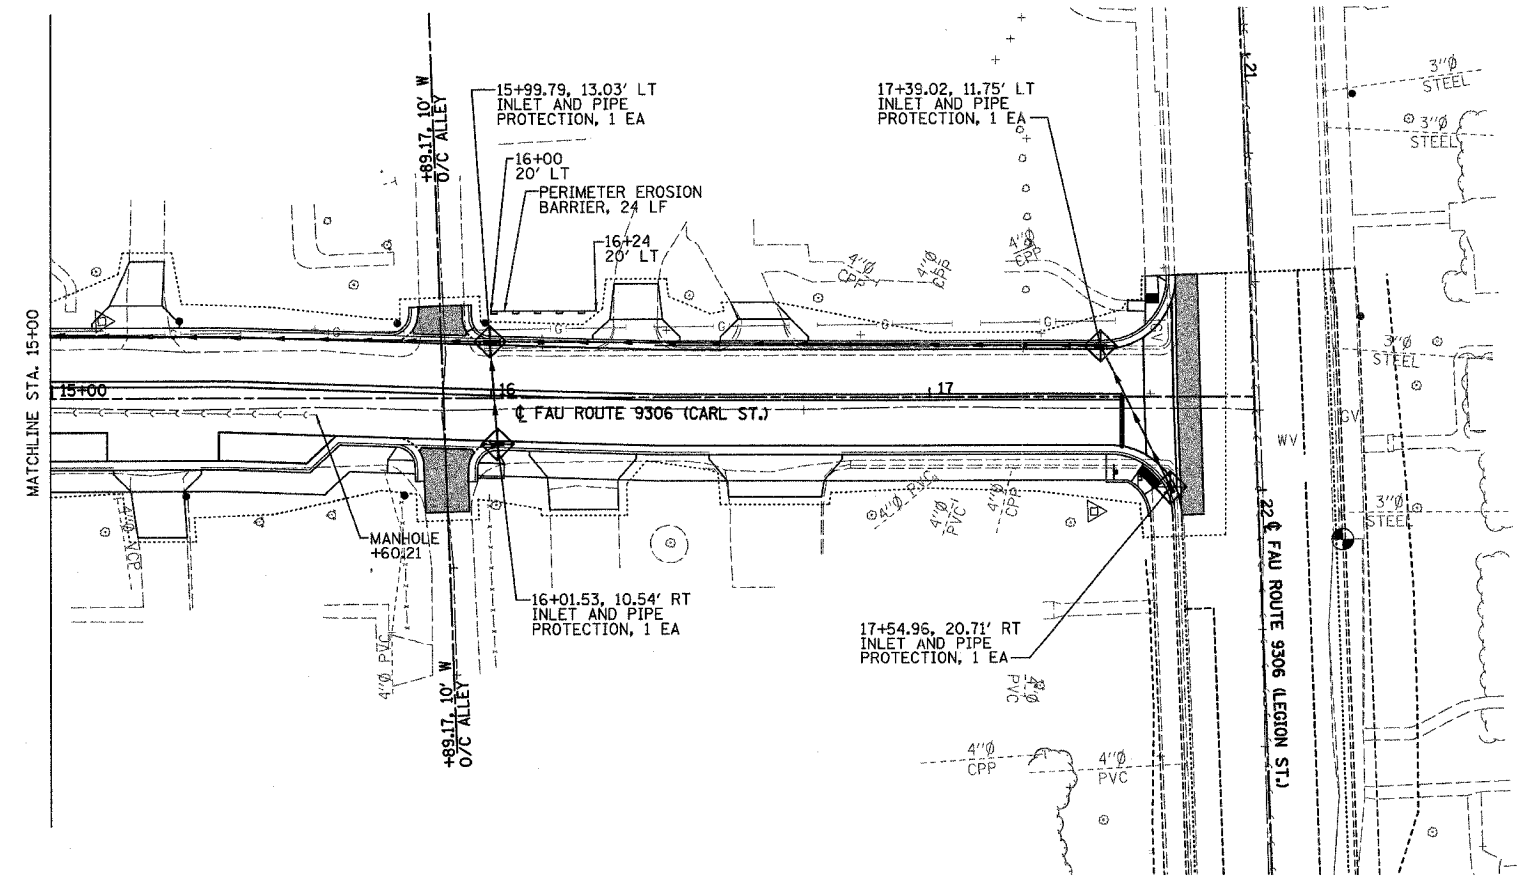


F.A.U. RTE.	SECTION	COUNTY	TOTAL SHEETS	SHEET NO.
9306 D4-00042-00-PV		MONROE	22	10
STA.		TO STA.		
STORM WATER POLLUTION PREVENTION PLAN				
CONTRACT NO. 97304				
FEDERAL AID PROJECT				

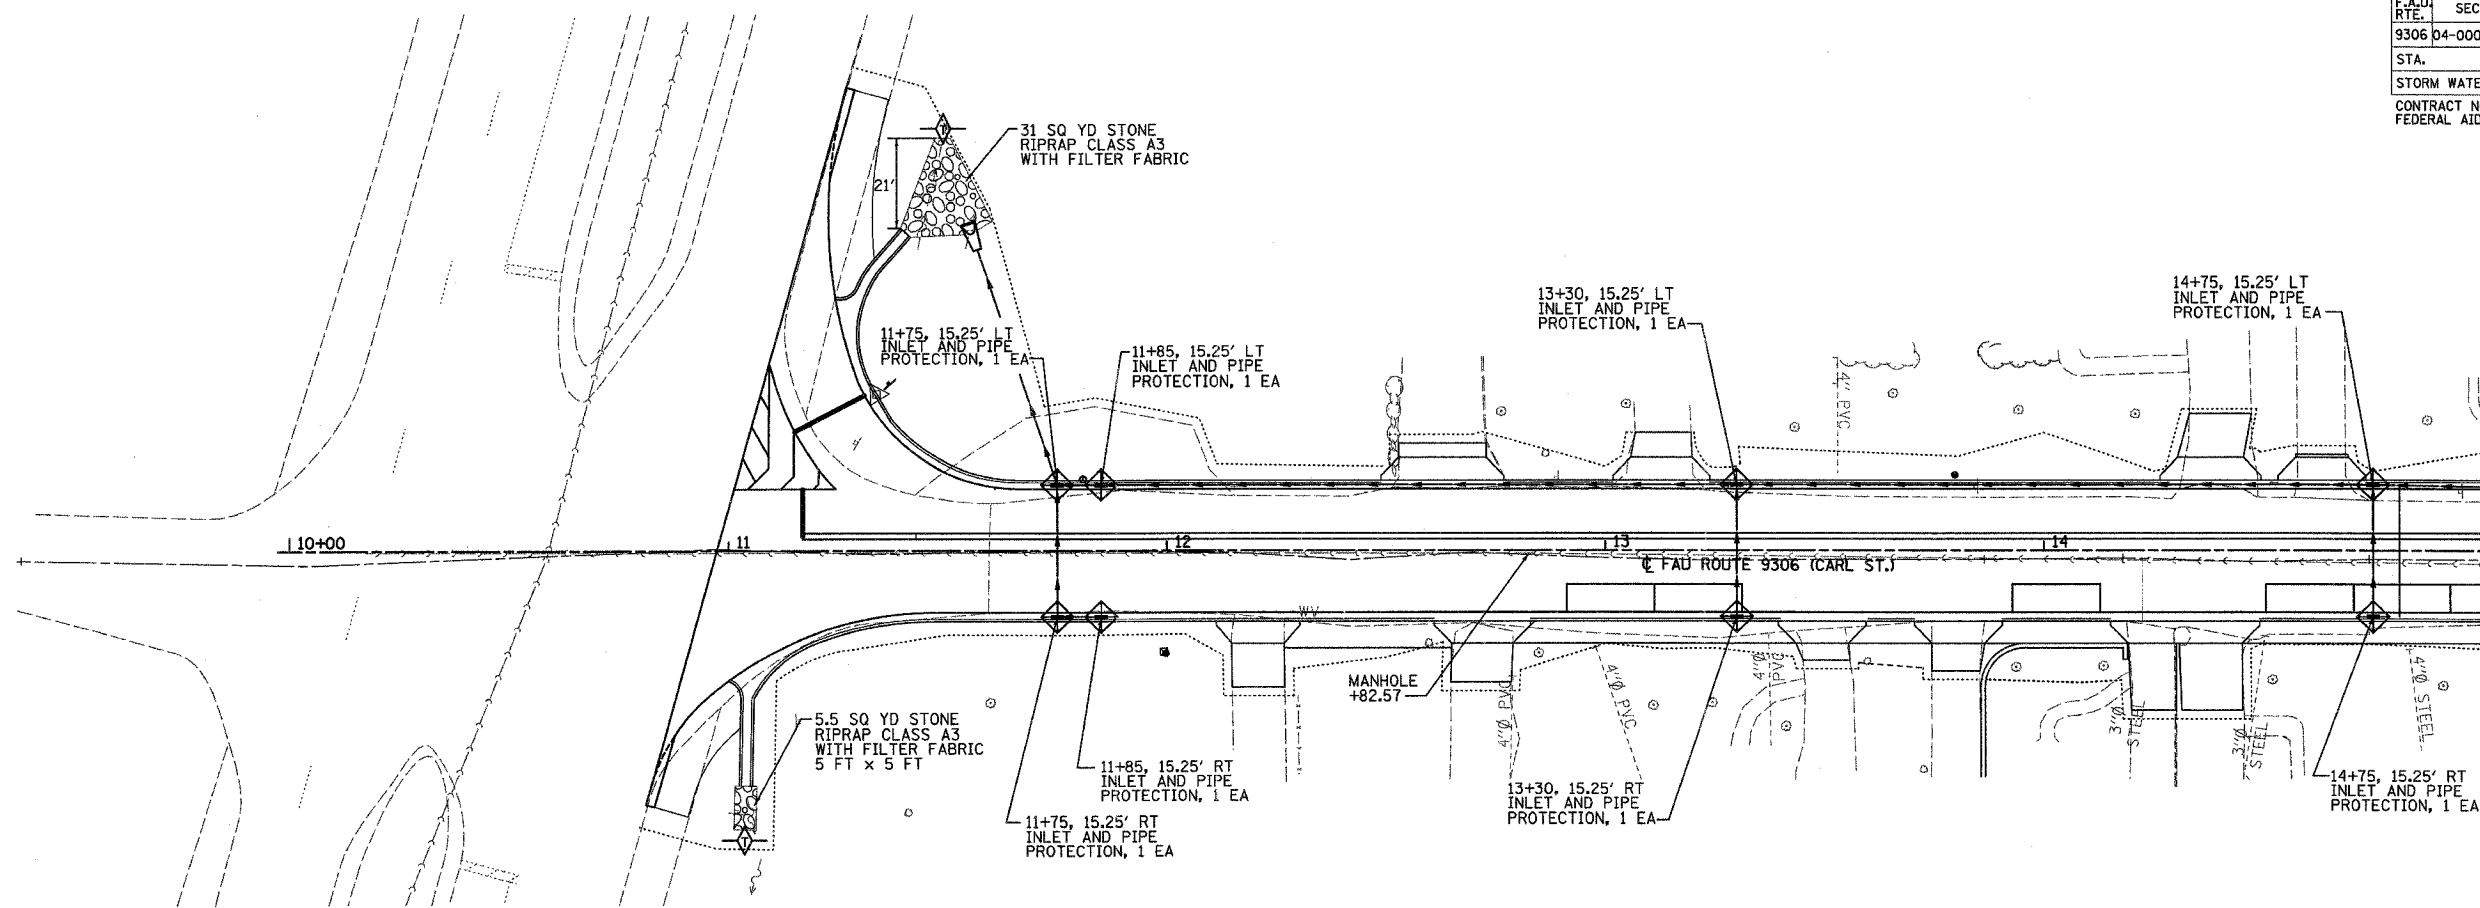


LEGEND

- LIMITS OF CONSTRUCTION
- TEMPORARY DITCH CHECK
- TEMPORARY EROSION CONTROL SEEDING
- RIPRAP
- EROSION CONTROL BLANKET
- PERIMETER EROSION BARRIER- SILT FILTER FENCE OR OTHER AS APPROVED BY THE ENGINEER
- INLET AND PIPE PROTECTION

NOTES

1. ALL ITEMS SHALL BE CONSTRUCTED AS SHOWN ON STANDARD 280001 AND AS DIRECTED BY THE ENGINEER.
2. 100 LF OF PERIMETER EROSION BARRIER WAS INCLUDED IN THE "SCHEDULE OF PRICES" IN ORDER TO ESTABLISH A UNIT COST FOR WORK WHICH MAY BE REQUIRED TO CONSTRUCT THIS SECTION. THE ACTUAL QUANTITY OF THIS ITEM SHALL BE DETERMINED BY THE ENGINEER IN THE FIELD.

 

REVISIONS	
NAME	DATE

**CARL STREET
STORM WATER POLLUTION
PREVENTION PLAN**

PLOT DATE = 04/25/05
FILE NAME = 04R10A
PLOT SCALE = 1/8"=1'-0"
USER NAME = 01/05/05