



- CORPORATE OFFICE**  
4940 OLD COLLINSVILLE RD.  
SWANSEA, ILLINOIS 62226  
TEL (618) 624-4488  
FAX (618) 624-6688  
corp@twm-inc.com
- WATERLOO OFFICE**  
118 SOUTH MAIN STREET  
WATERLOO, ILLINOIS 62298  
TEL (618) 989-6060  
FAX (618) 989-8888  
waterloo@twm-inc.com
- ST. LOUIS OFFICE**  
1001 CRAIG ROAD, SUITE 260  
ST. LOUIS, MISSOURI 63146  
TEL (314) 236-6062  
FAX (314) 872-2194  
stlouis@twm-inc.com

PROFESSIONAL REGISTRATIONS	LICENSE NO.
ILLINOIS PROFESSIONAL ENGINEER	34-0020
PROFESSIONAL ENGINEERING CORP.	03-00070
PROFESSIONAL STRUCTURAL ENGINE CORP.	01-00002
ILLINOIS PROF. LAND SURVEYING CORP.	045-00000
MISSOURI PROFESSIONAL ENGINEER	10-00000
MISSOURI LAND SURVEYING CORP.	10-00000

REAL

Signature: \_\_\_\_\_  
 Signature Date: \_\_\_\_\_  
 Expiration Date: \_\_\_\_\_

**STATEMENT OF RESPONSIBILITY**  
 I hereby confirm that the documents herein to be authorized by my seal is restricted to this alone, and I hereby assume any responsibility for all other drawings, specifications, estimates, reports or other documents or instruments relating to or intended to be utilized for any other part of the architectural, engineering or survey project.

**TITLE**  
 ROADWAY PLAN AND PROFILE  
 STA. 33 + 39.32 TO 37 + 00

**PROJECT:**  
 SEIBERT ROAD  
 RECONSTRUCTION - PHASE IV  
 VILLAGE OF SHILOH  
 ST. CLAIR COUNTY, ILLINOIS

REV.	DATE	DESCRIPTION
△		
△		
△		

DRAWN BY: MJJ	SHEET
DESIGNED BY: MJJ	<b>9</b>
CHECKED BY: XXX	
APPROVED BY: XXX	

PROJECT NUMBER: D20010479 OF 36 SHEETS  
 ISSUED FOR REVIEW     ISSUED FOR BIDDING  
 ISSUED FOR CONSTR.     REVISION DRAWING




PROP. CURVE SEIBT  
 P1 STA. = 37+58.70  
 $\Delta = 82^\circ 28' 24''$  (LT)  
 D = 19° 04' 39"  
 R = 300.33'  
 T = 263.26'  
 L = 432.30'  
 E = 99.05'  
 P.C. STA = 34+95.44  
 P.T. STA = 39+27.75

STA EQUATION:  
 STA 33+84.77 BACK =  
 STA 34+95.44 AHEAD

BEGIN PROP. BITUMINOUS  
 PAVE. TRANSITION - 50'  
 STA 33+39.32

REMOVE EXIST.  
 18" PIPE CULVERT  
 115 L.F.

MATCHLINE STA. 37+00

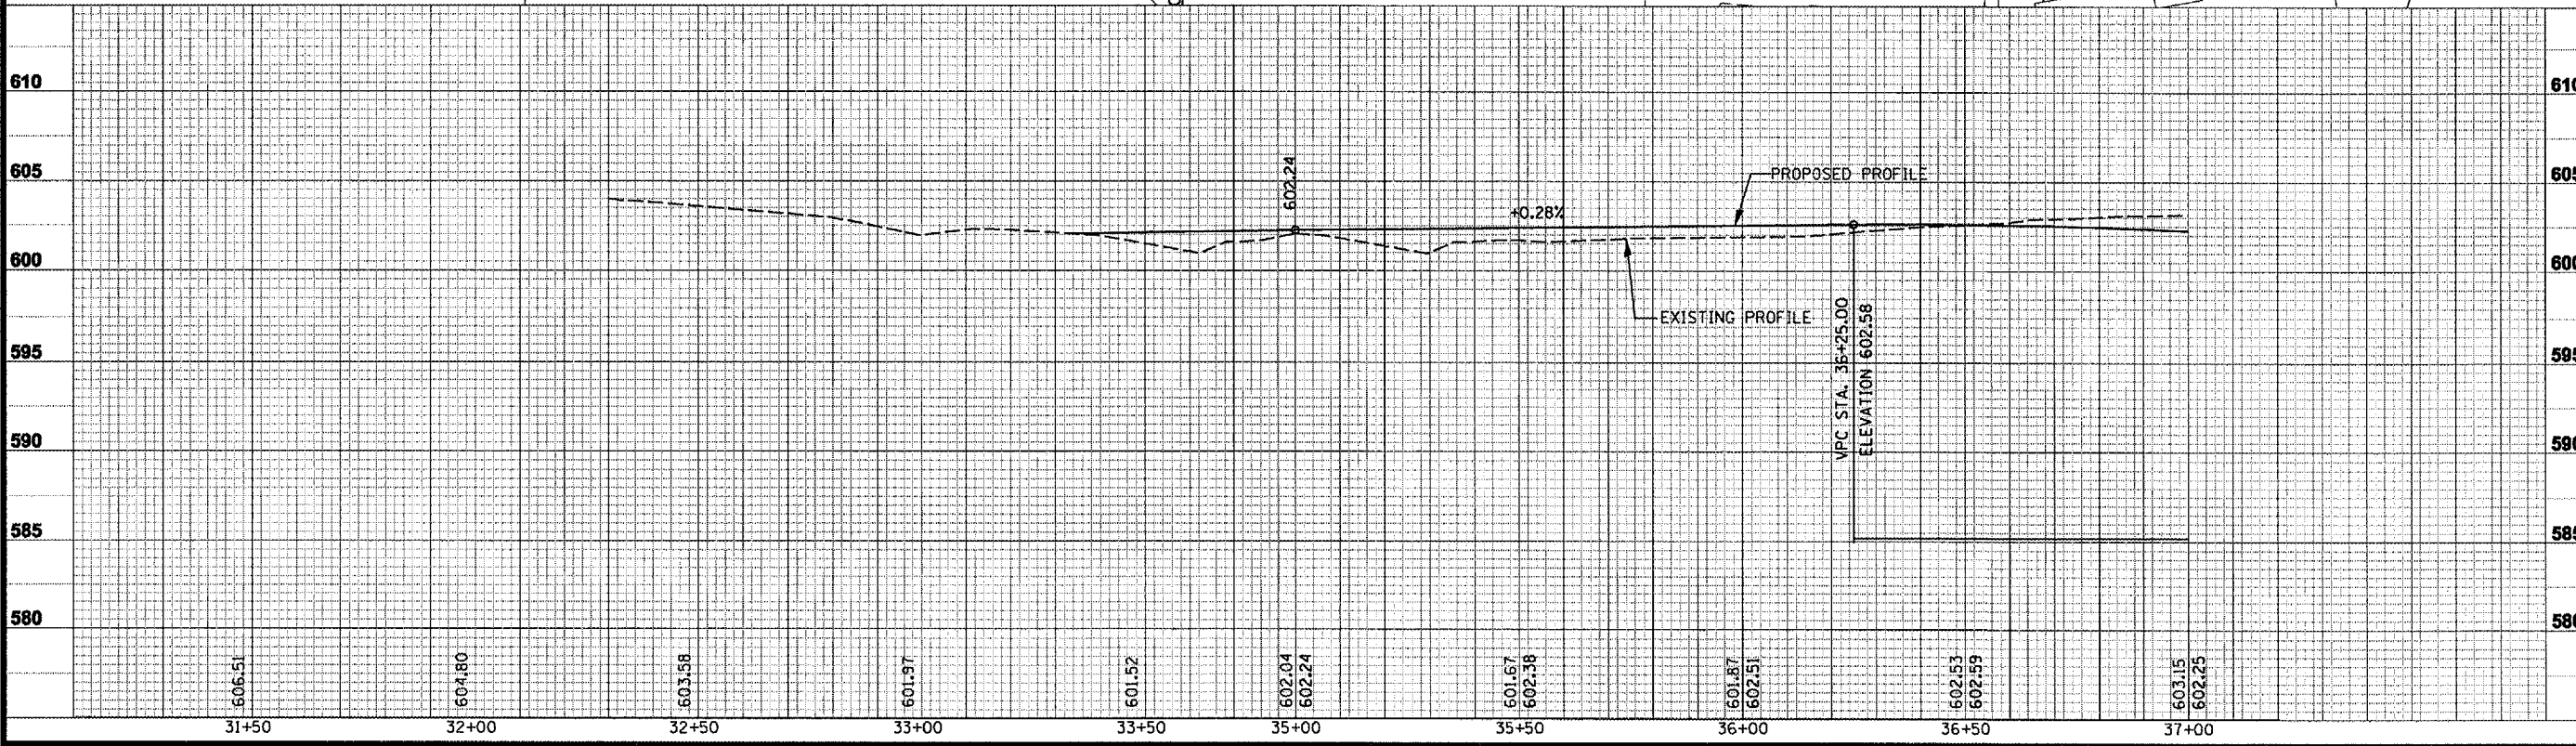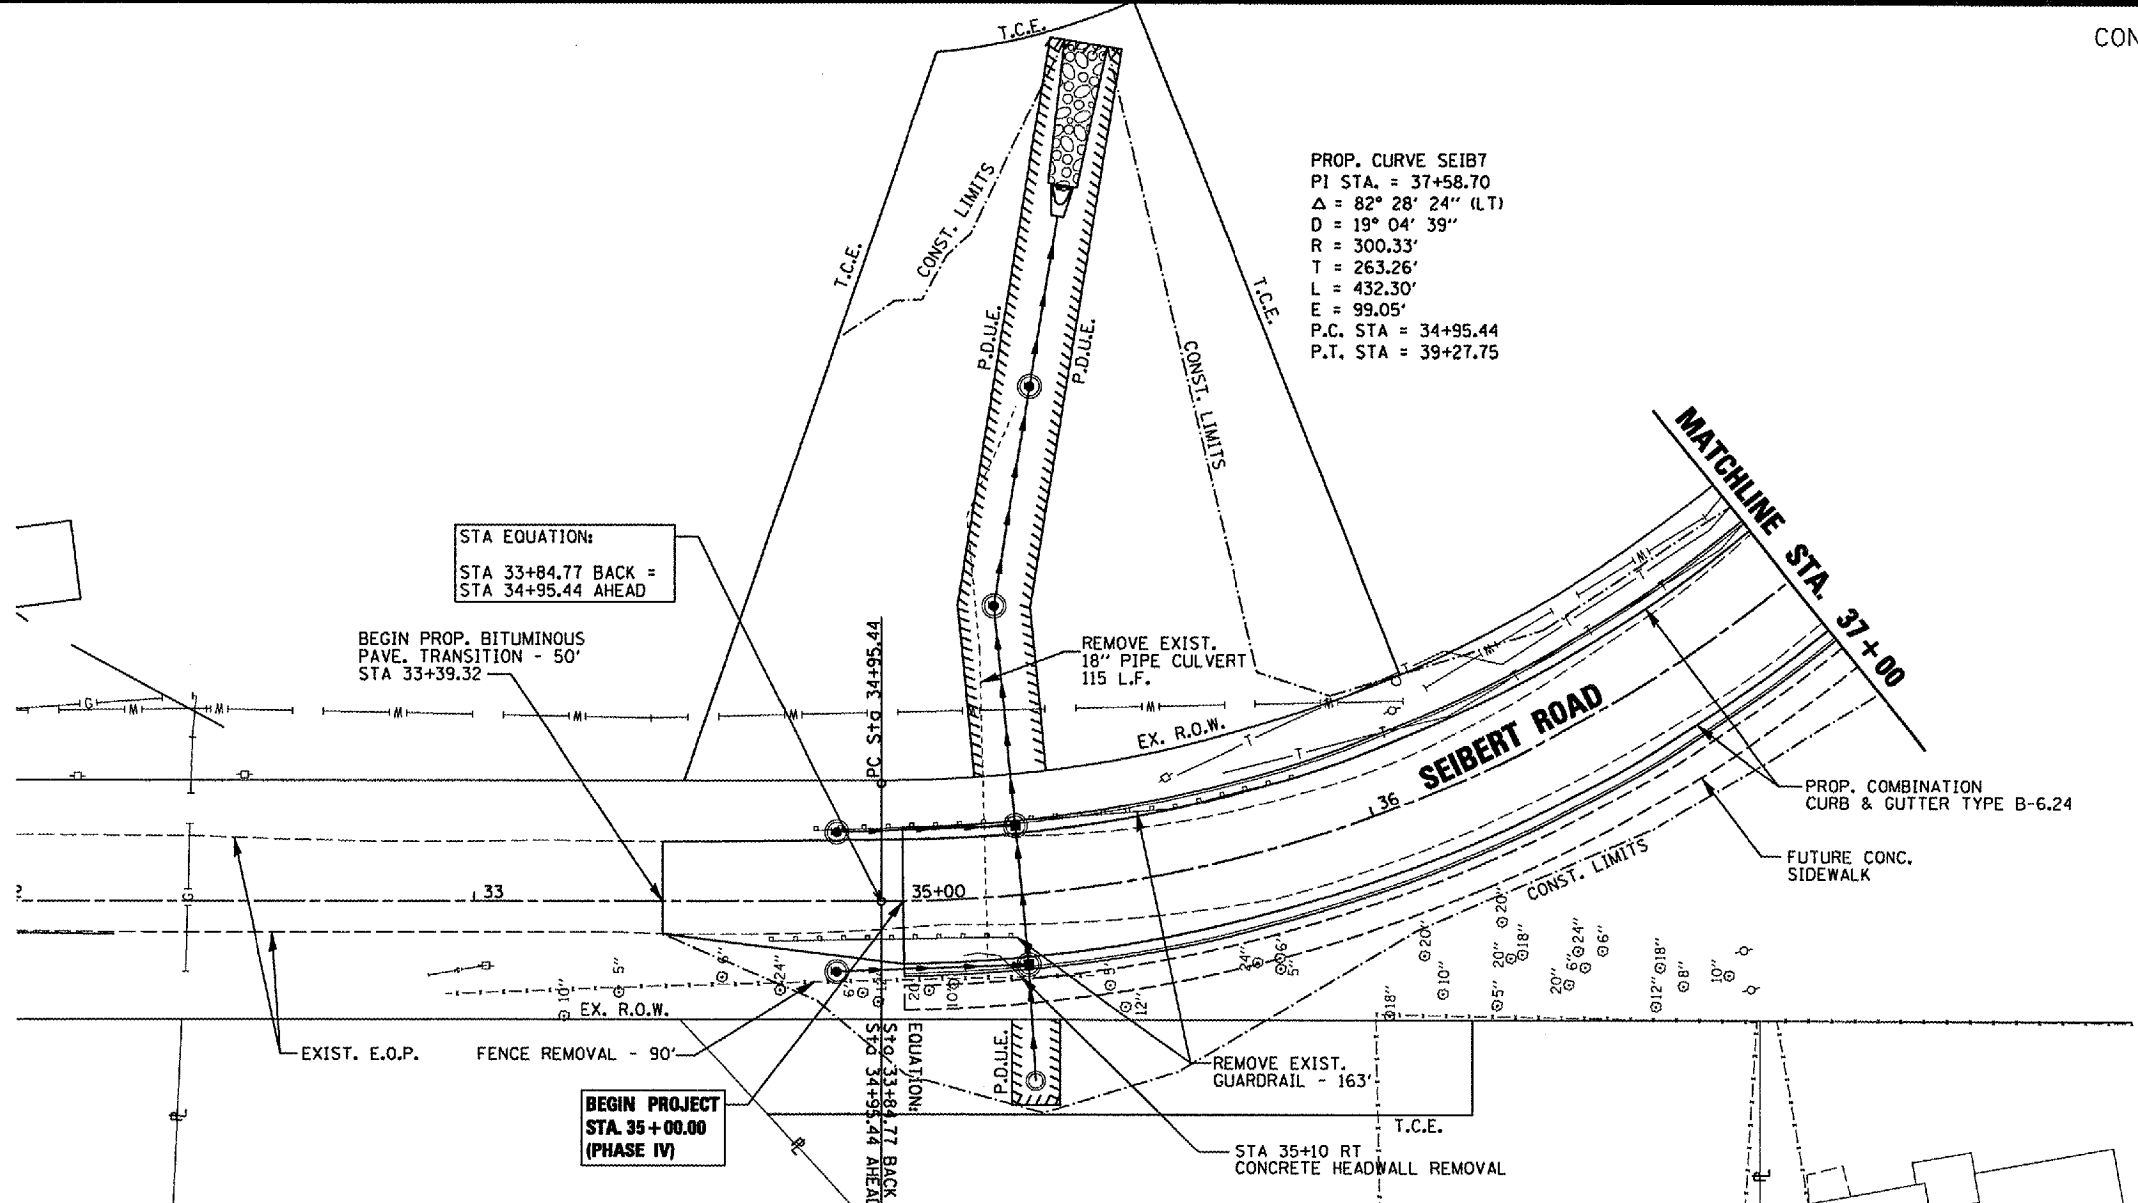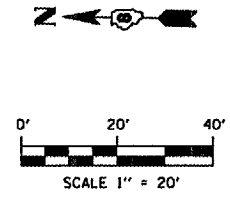

PLOT DATE = 3/21/2007  
 PLOT SCALE = 1/4" = 100'  
 USER NAME = dbragg