




- CORPORATE OFFICE**  
4840 OLD COLLINSVILLE RD.  
SWANSEA, ILLINOIS 62226  
TEL (618) 624-1488  
FAX (618) 624-6888  
corp@twm-inc.com
- WATERLOO OFFICE**  
118 SOUTH MAIN STREET  
WATERLOO, ILLINOIS 62296  
TEL (618) 939-5050  
FAX (618) 939-8988  
waterloo@twm-inc.com
- ST. LOUIS OFFICE**  
1001 CRAIG ROAD, SUITE 260  
ST. LOUIS, MISSOURI 63146  
TEL (314) 236-6052  
FAX (314) 872-5184  
stlouis@twm-inc.com

PROFESSIONAL REGISTRATIONS	LICENSE NO.
ILLINOIS PROFESSIONAL DESIGN FIRM	154-02284
PROFESSIONAL ENGINEERING CORP.	03-00070
PROFESSIONAL STRUCTURAL ENGINEER	03-00022
ILLINOIS PEAK LAND SURVEYING CORP.	04-00000
MICHIGAN PROFESSIONAL ENGR. CORP.	NO 00020
MICHIGAN LAND SURVEYING CORP.	NO 00044



SEAL

This Professional Design conforms to the current Illinois Minimum Standards for a Boundary Survey.  
Signature: \_\_\_\_\_  
Registration No: \_\_\_\_\_


**STATEMENT OF RESPONSIBILITY**  
I hereby certify that the documents herein to be submitted by my office pursuant to this contract and I hereby declare my responsibility for all other drawings, specifications, estimates, reports or other documents or instruments relating to or intended to be utilized for any other part of the architectural, engineering or survey project.

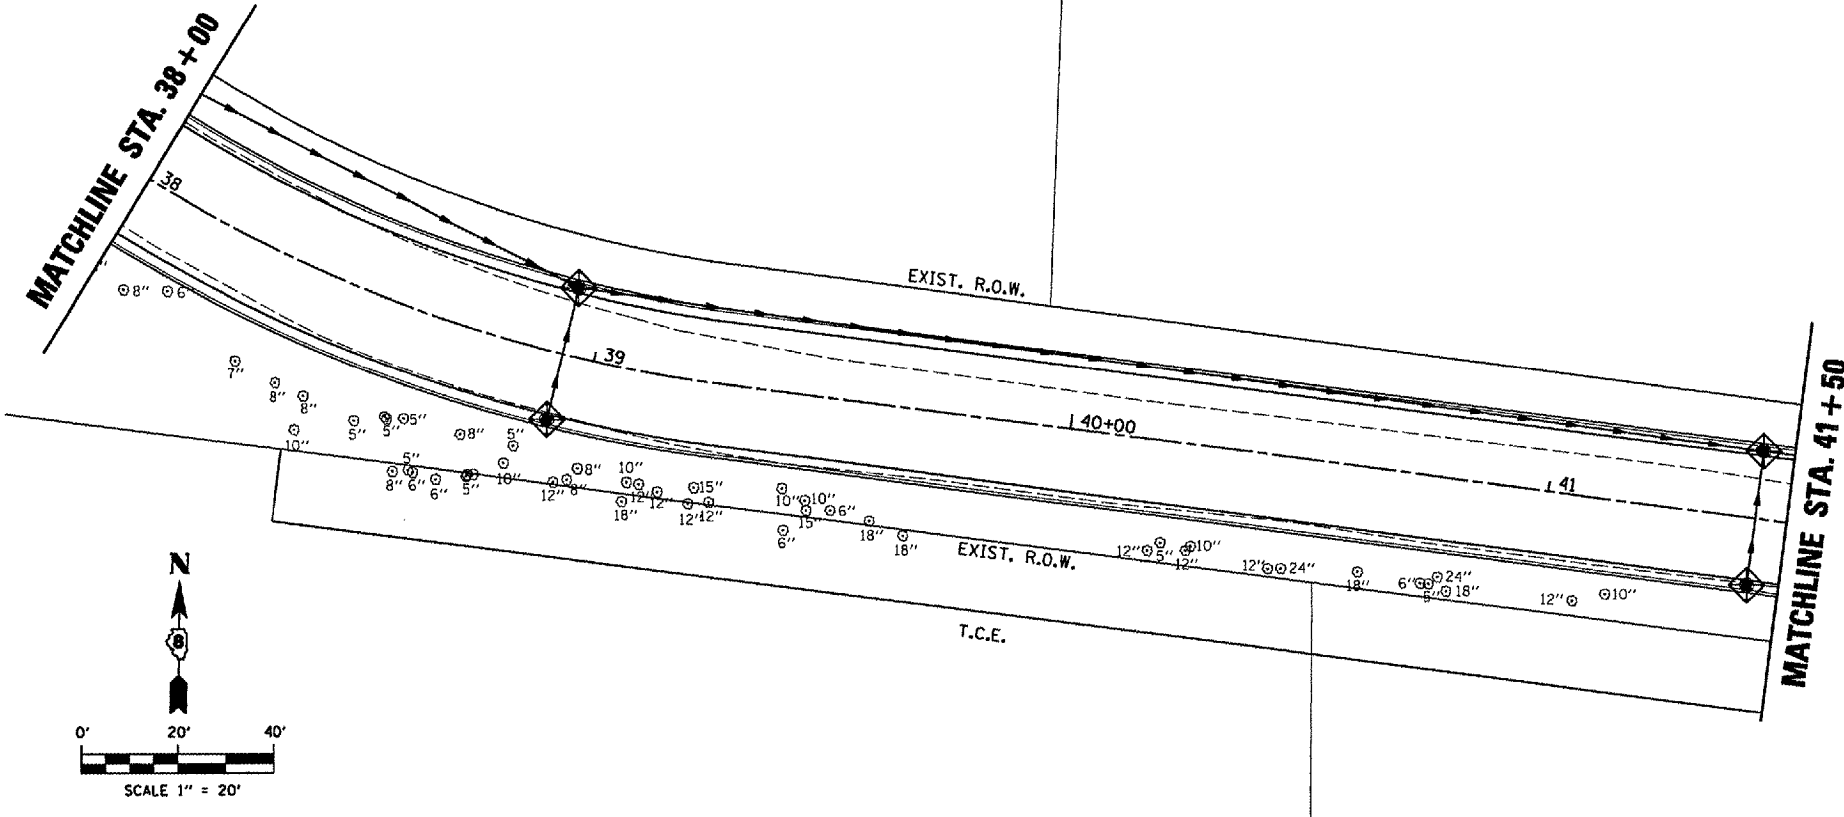

- PERIMETER EROSION BARRIER
- TEMPORARY DITCH CHECK
- INLET & PIPE PROTECTION

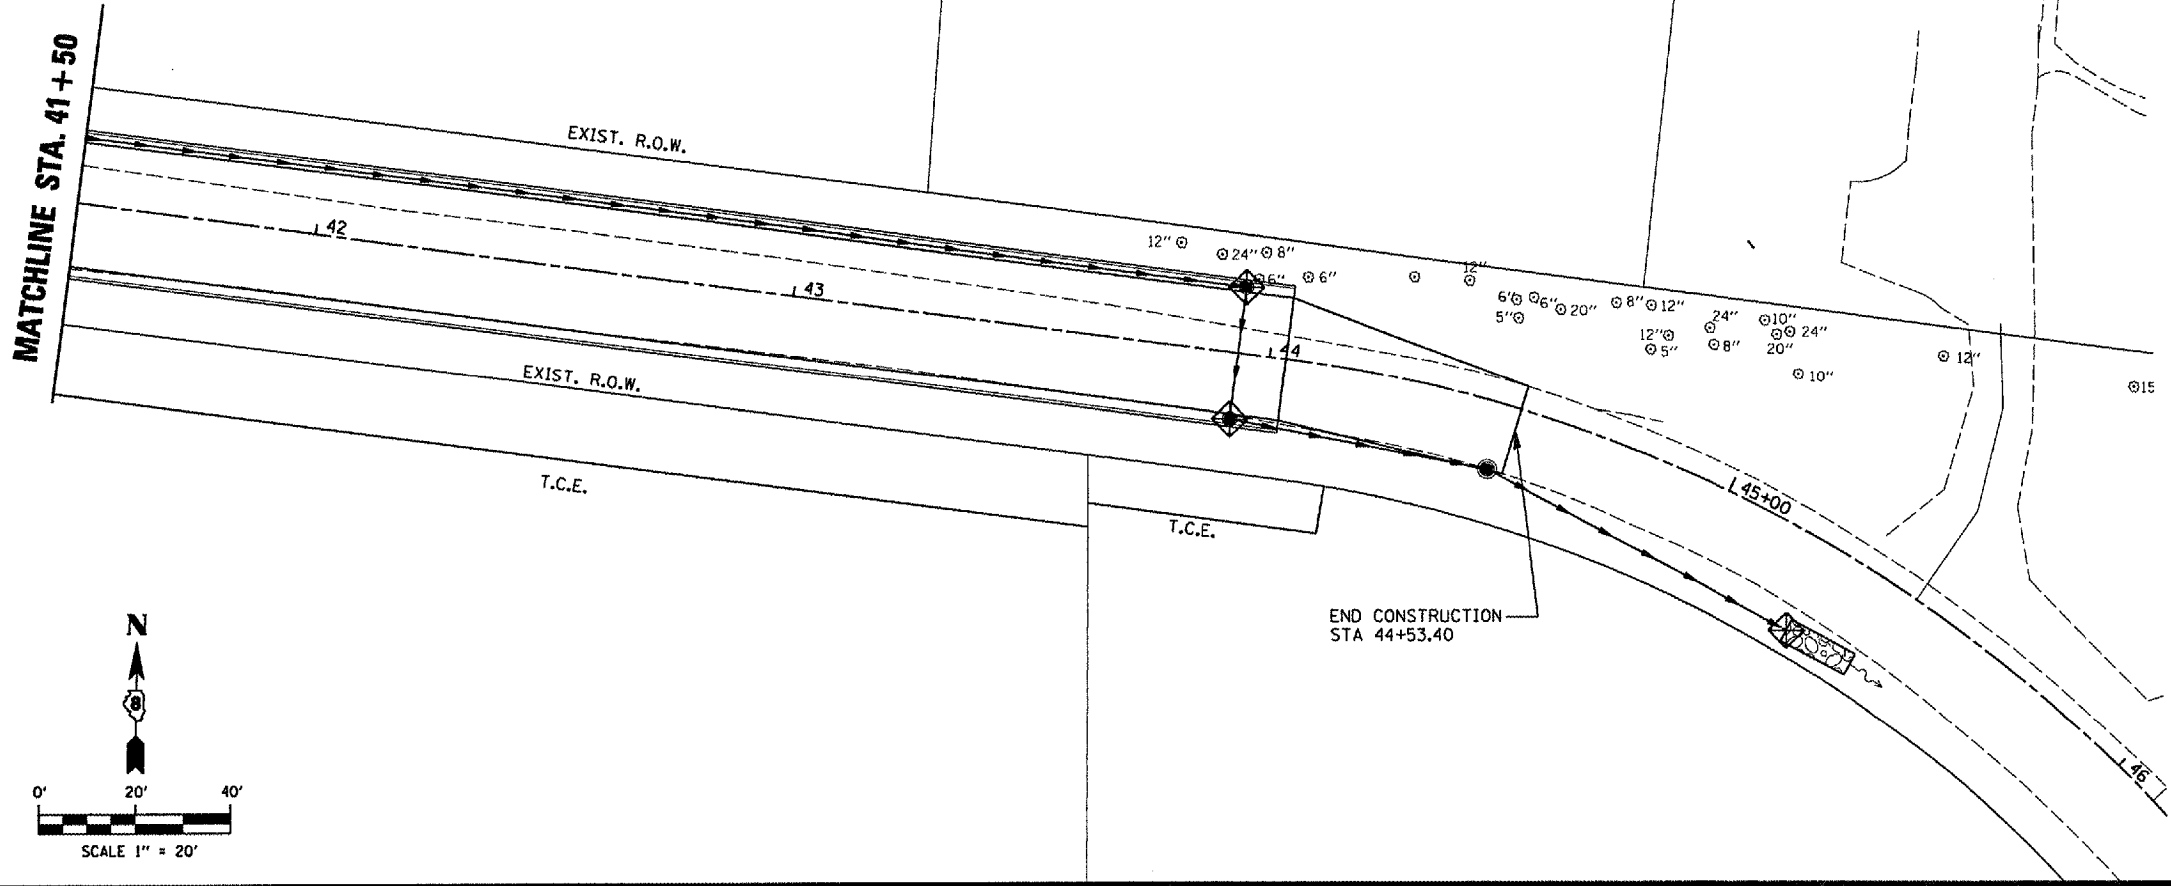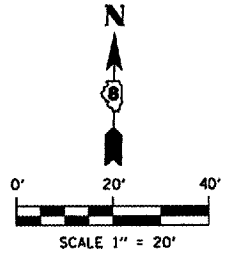

- PERIMETER EROSION BARRIER
- TEMPORARY DITCH CHECK
- INLET & PIPE PROTECTION

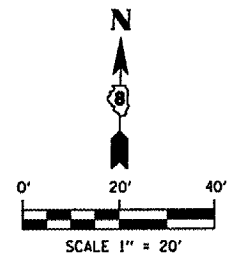

**TITLE** TEMPORARY EROSION CONTROL  
**DETAILS**  
STA 38 + 00 TO STA 44 + 53.40  
**PROJECT:** SEIBERT ROAD  
RECONSTRUCTION - PHASE IV  
VILLAGE OF SHILOH  
ST. CLAIR COUNTY, ILLINOIS

REV.	DATE	DESCRIPTION
△		
△		
△		

<b>DRAWN BY:</b> MJJ	<b>SHEET</b>
<b>DESIGNED BY:</b> MJJ	<b>18</b>
<b>CHECKED BY:</b> XXX	
<b>APPROVED BY:</b> XXX	
<b>PROJECT NUMBER:</b> D20010479	<b>OF 38 SHEETS</b>

ISSUED FOR REVIEW     ISSUED FOR BIDDING  
 ISSUED FOR CONSTR.     RECORD DRAWING

PLOT DATE = 3/21/2007  
 FILE NAME = F:\0084795\Drawings\Phase IV Plans-REVISED 2-16-07\0184795R05.dgn  
 USER NAME = dms59