



- CORPORATE OFFICE**  
4940 OLD COLLINSVILLE RD.  
SWANSEA, ILLINOIS 62226  
TEL (618) 624-4488  
FAX (618) 624-6688  
corp@twm-inc.com
- WATERLOO OFFICE**  
118 SOUTH MAIN STREET  
WATERLOO, ILLINOIS 62228  
TEL (618) 939-5060  
FAX (618) 939-9888  
waterloo@twm-inc.com
- ST. LOUIS OFFICE**  
1001 CRAIG ROAD, SUITE 200  
ST. LOUIS, MISSOURI 63146  
TEL (314) 286-6062  
FAX (314) 872-2194  
stlouis@twm-inc.com

PROFESSIONAL REGISTRATIONS	LICENSE NO.
ILLINOIS PROFESSIONAL DESIGN FIRM	104-0228
PROFESSIONAL ENGINEERING CORP.	02-00078
PROFESSIONAL STRUCTURING ENGR. CORP.	02-00002
ILLINOIS PROF. LAND SURVEYING CORP.	048-00020
MISSOURI PROFESSIONAL ENGR. CORP.	NO 46228
MISSOURI LAND SURVEYING CORP.	NO 00040

SEAL





Signature: \_\_\_\_\_  
 Signature Date: \_\_\_\_\_  
 Expiration Date: \_\_\_\_\_  
**STATEMENT OF RESPONSIBILITY**  
 I hereby certify that the documents herein to be administered by me and to be restricted to this alone, and I hereby assume my responsibility for all other drawings, specifications, estimates, reports or other documents or instruments relating to or intended to be utilized for any other part of the architectural, engineering or survey project.

**TITLE**  
**STORM SEWER PLAN AND PROFILE**  
**LEFT SIDE - STA. 35+00 TO 37+00**

**PROJECT:**  
**SEIBERT ROAD**  
**RECONSTRUCTION - PHASE IV**  
**VILLAGE OF SHILOH**  
**ST. CLAIR COUNTY, ILLINOIS**

REV.	DATE	DESCRIPTION
△		
△		
△		

DRAWN BY: MJJ	SHEET
DESIGNED BY: MJJ	<b>19</b>
CHECKED BY: XXX	
APPROVED BY: XXX	
PROJECT NUMBER: D20010479	OF 38 SHEETS
<input checked="" type="checkbox"/> ISSUED FOR REVIEW	<input type="checkbox"/> ISSUED FOR BIDDING
<input type="checkbox"/> ISSUED FOR CONSTR.	<input type="checkbox"/> RECORD DRAWING

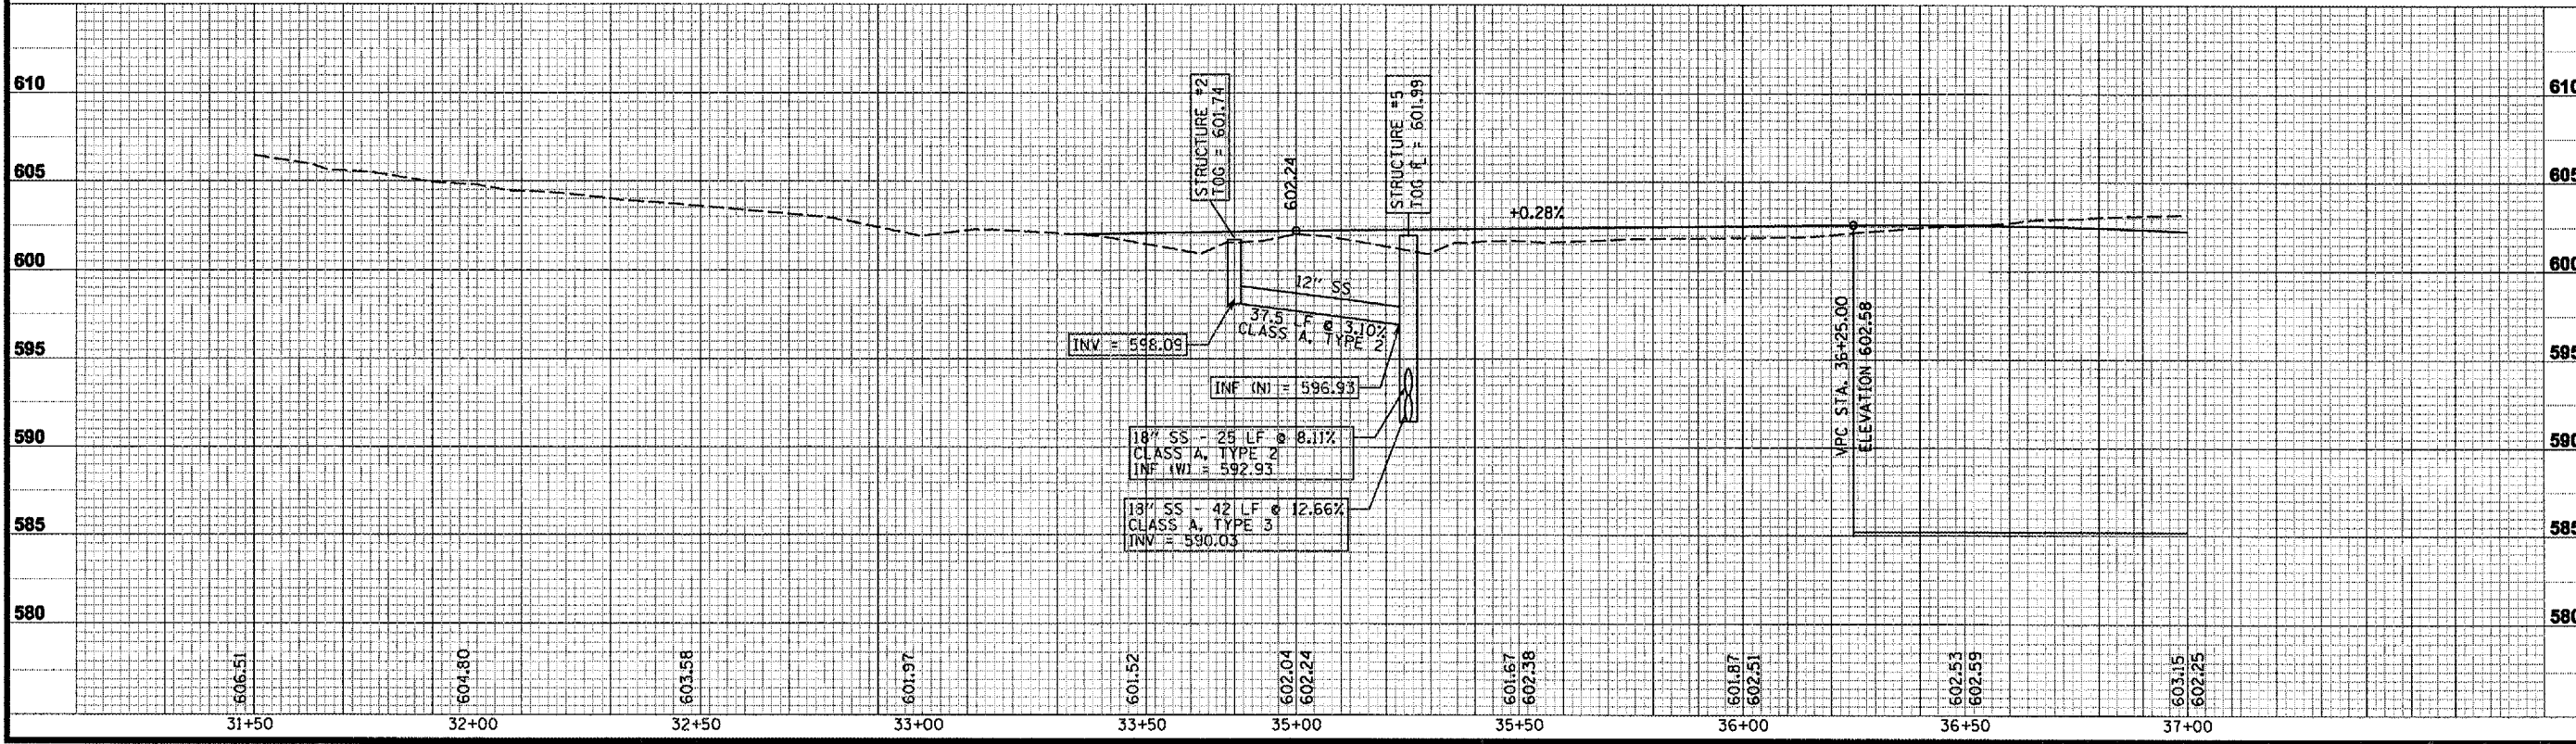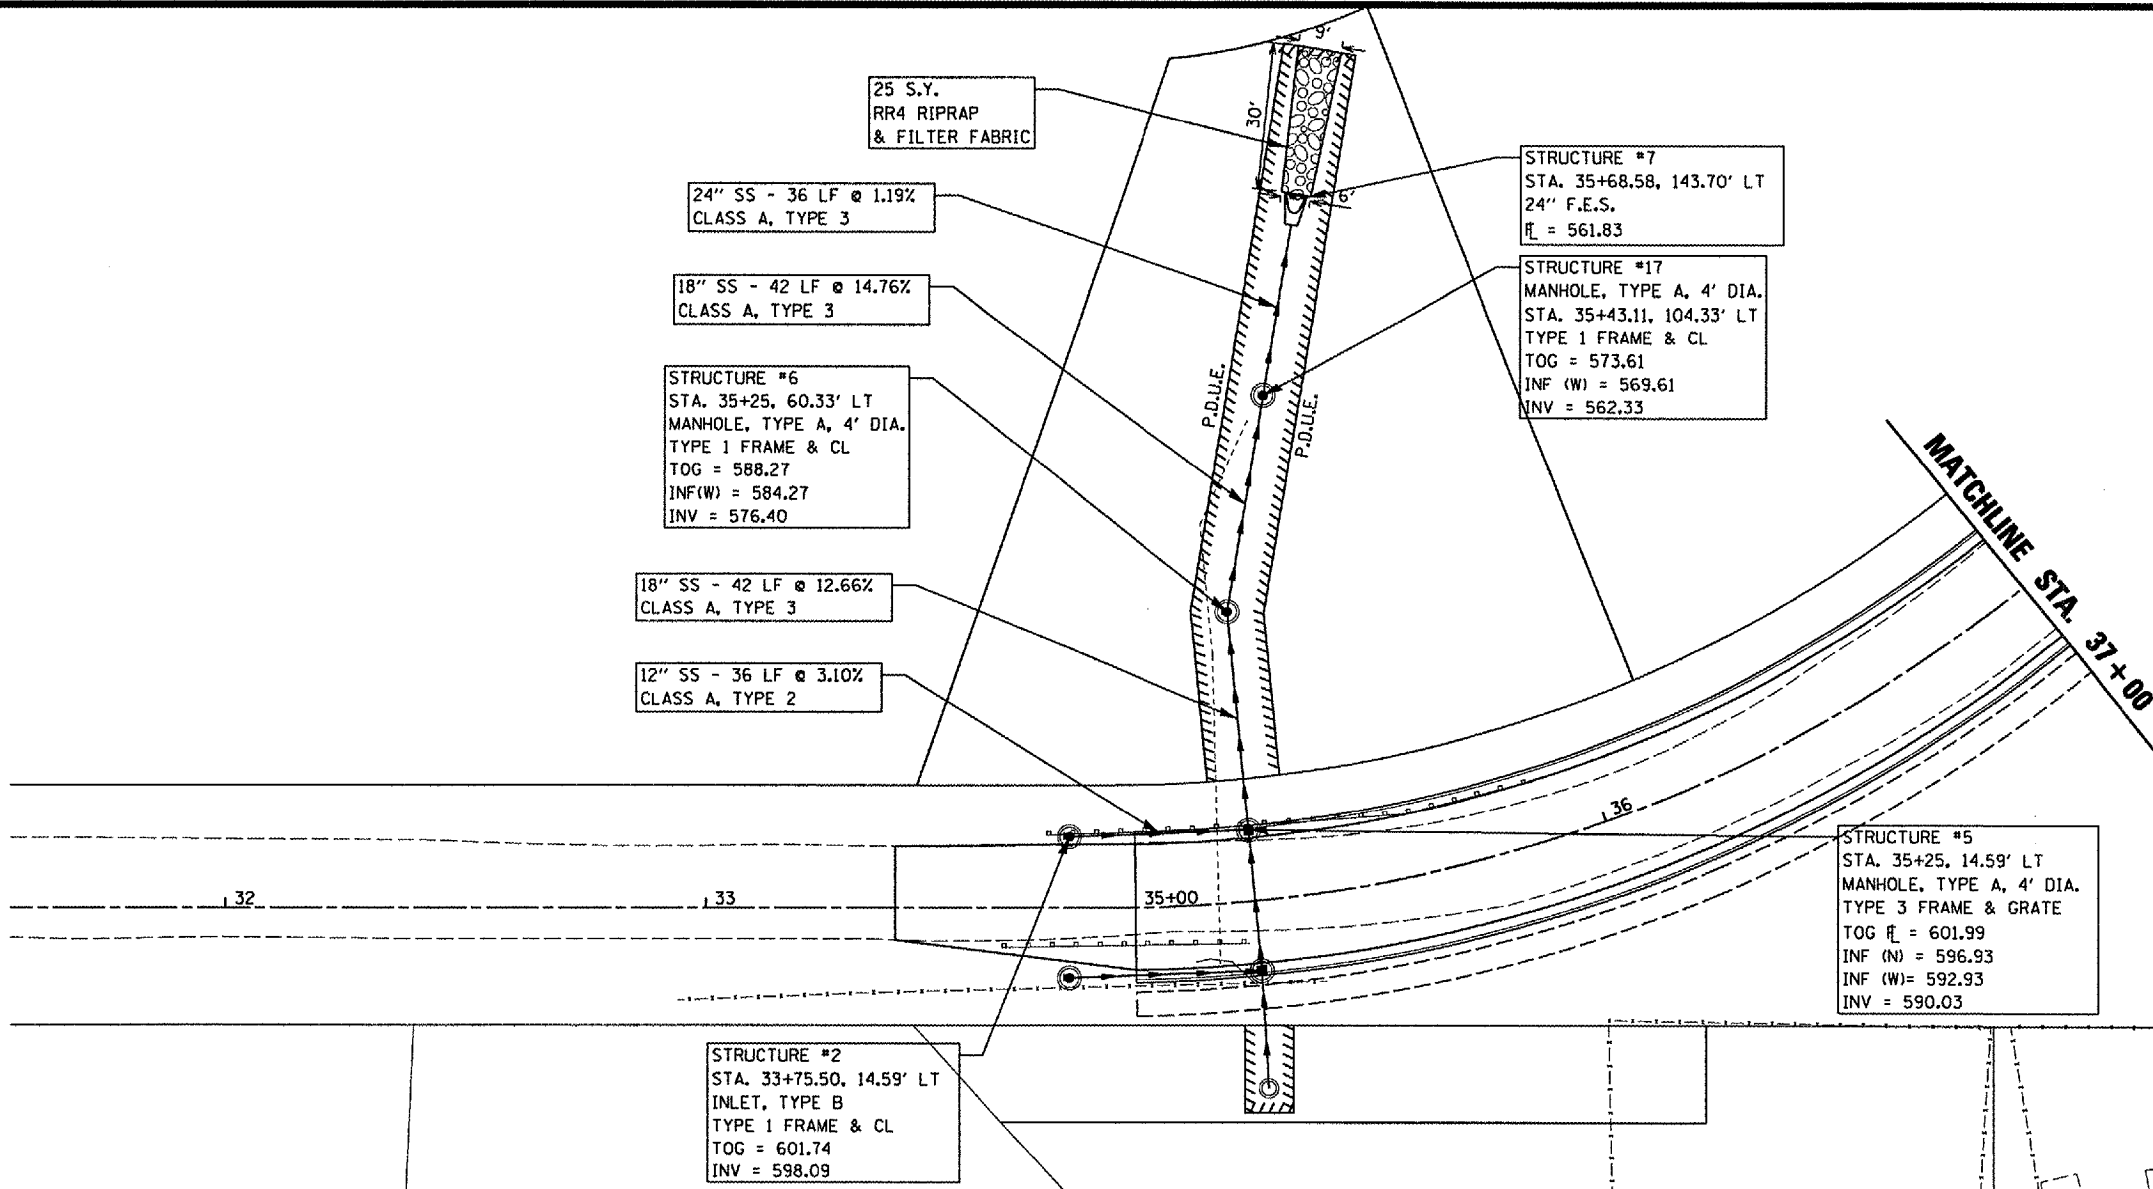

PLOT DATE = 3/21/2007  
 FILE NAME = P:\010479\010479.dgn  
 PLOT SCALE = 1/8" = 1'-0"  
 USER NAME = dbjppp